


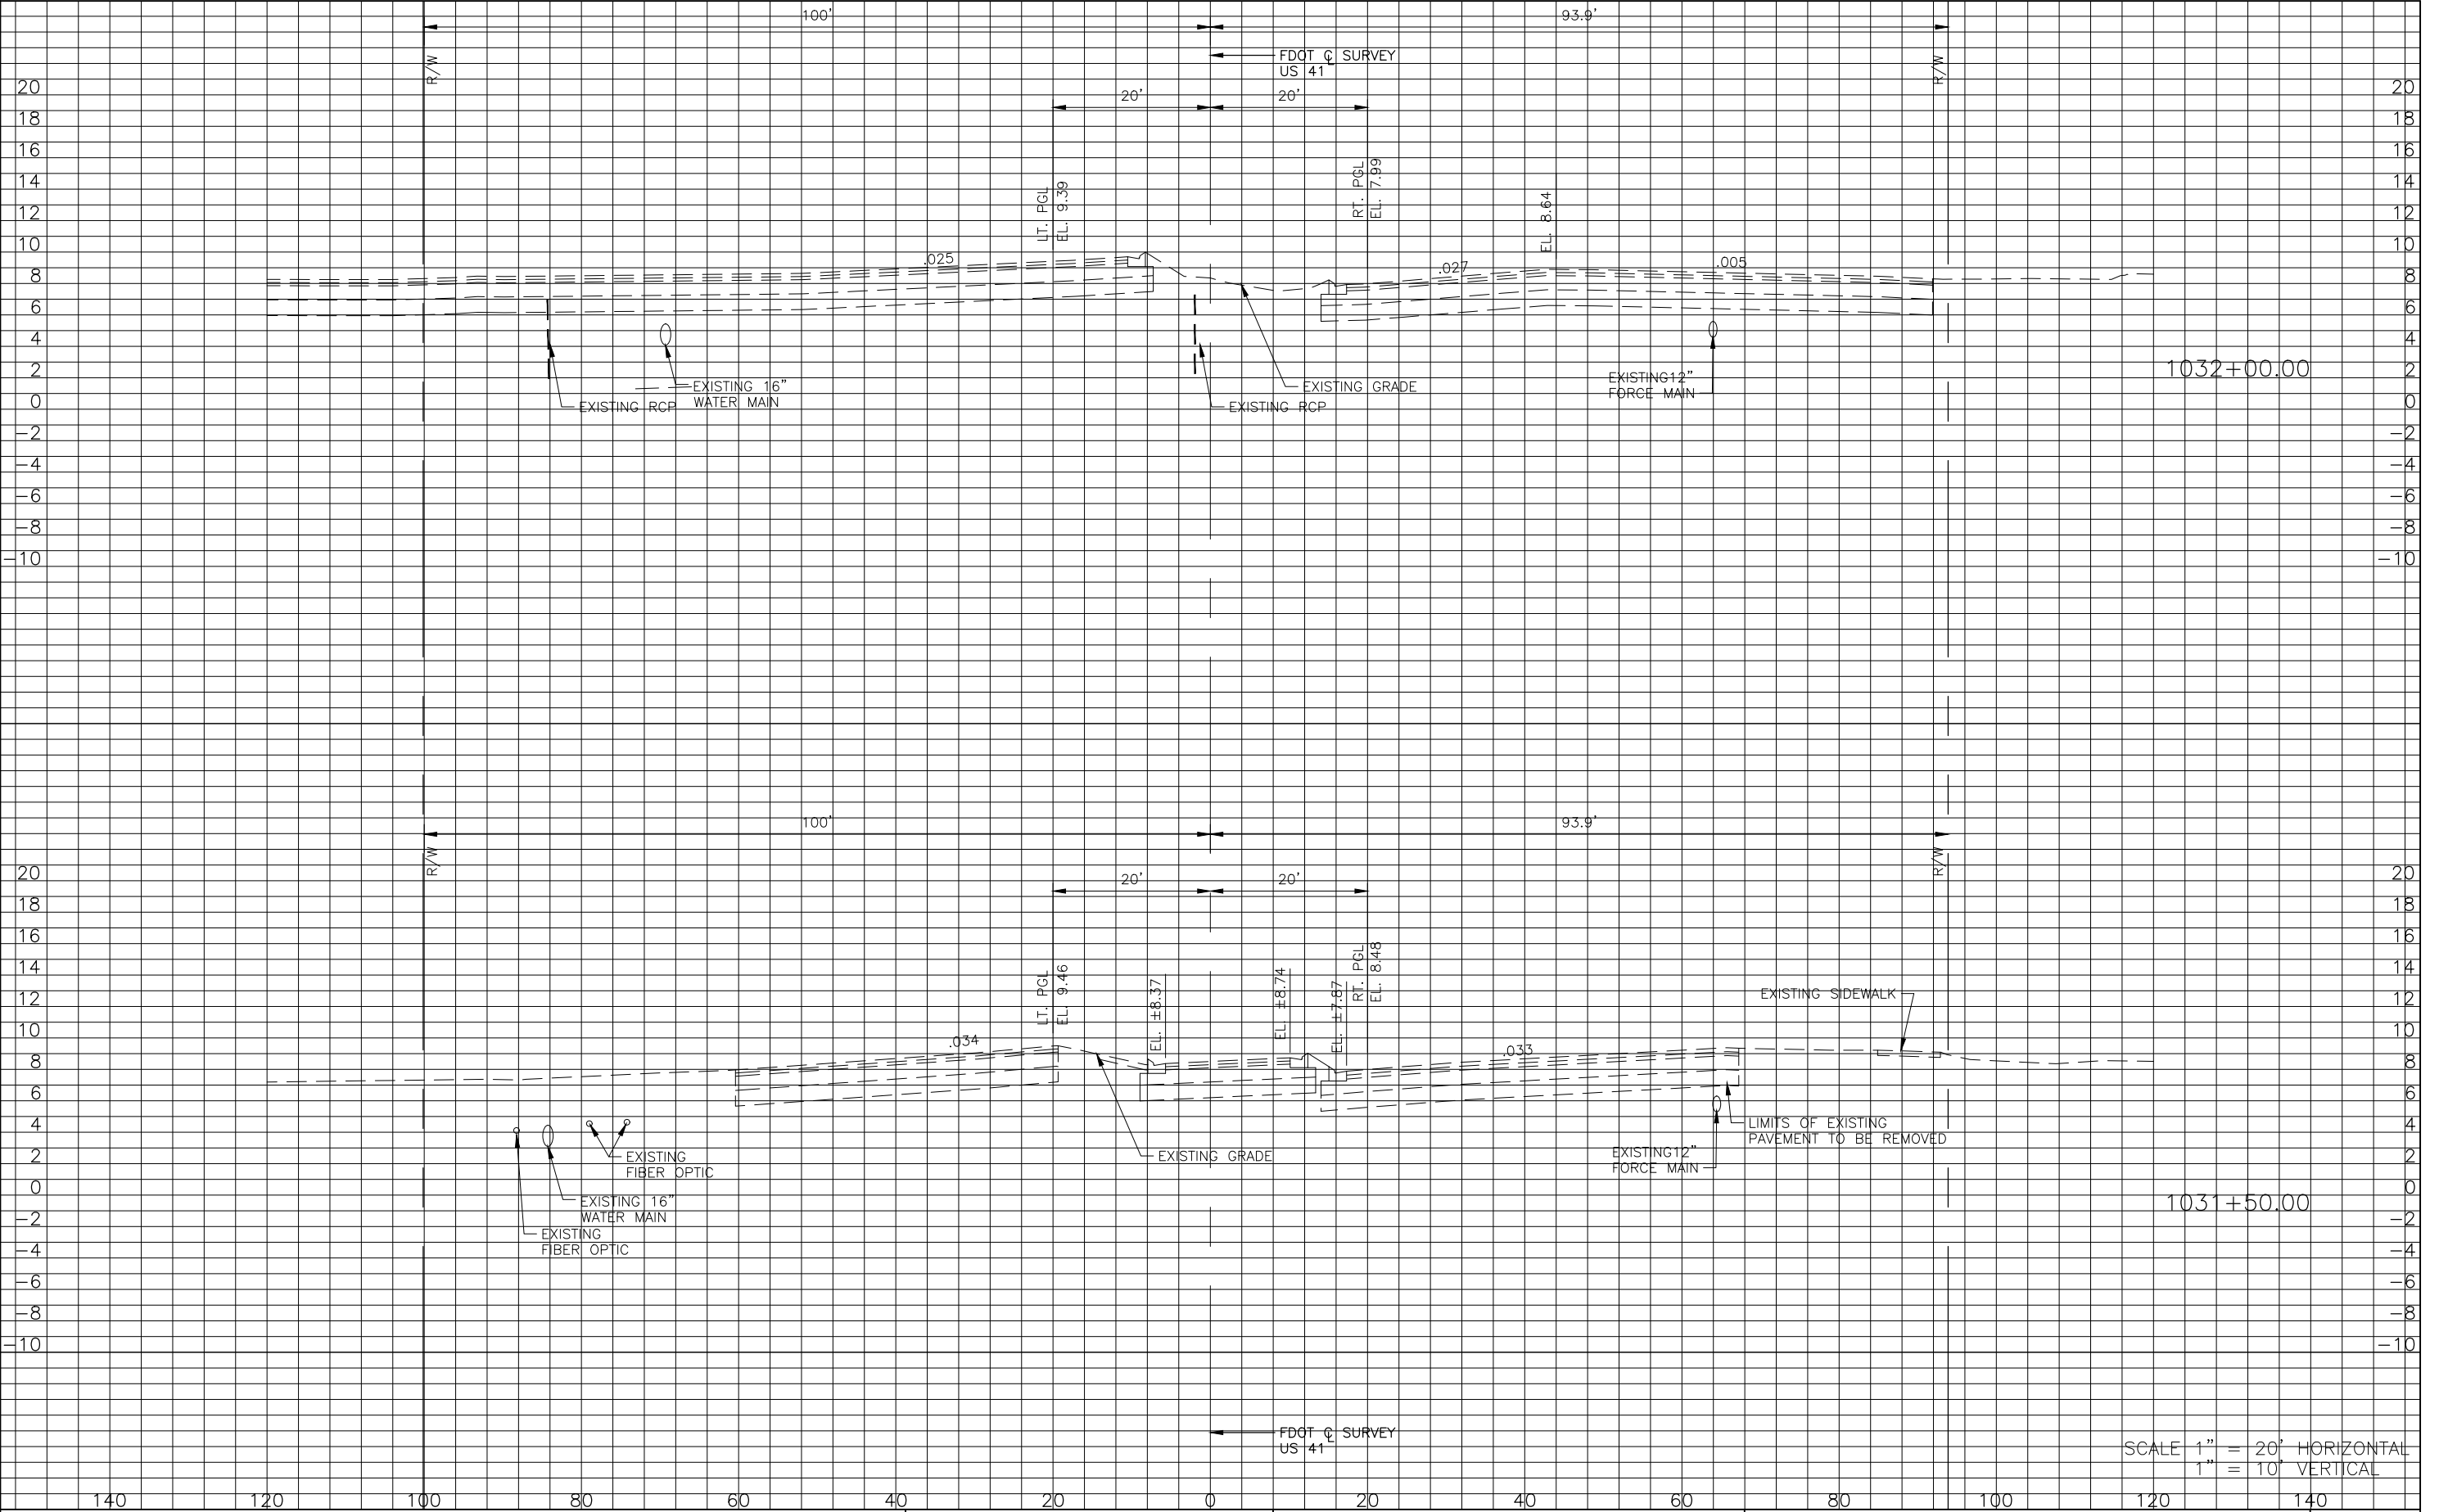

REVISIONS				STANTEC CONSULTING SERVICES, INC. 6920 PROFESSIONAL PARKWAY EAST SARASOTA, FLORIDA 34240-8414 FBPE CERT. OF AUTH NO. 27013 KRISTOPHER A. WILHOIT, PE NO. 59549	STATE OF FLORIDA DEPARTMENT OF TRANSPORTATION			CROSS SECTION (52)	SHEET NO.
DATE	DESCRIPTION	DATE	DESCRIPTION		ROAD NO.	COUNTY	FINANCIAL PROJECT NO.		140
					17010000	"SARASOTA COUNTY"	215616466		

TEMPORARY TRAFFIC CONTROL NOTES

1.

THE CONTRACTOR SHALL BE RESPONSIBLE FOR THE IMPLEMENTATION OF THE TRAFFIC CONTROL PLAN. TRAFFIC CONTROLS SHALL BE IN ACCORDANCE WITH THE CURRENT EDITION OF THE FLORIDA DEPARTMENT OF TRANSPORTATION (FDOT) STANDARD PLANS (102 SERIES), THE CURRENT EDITION OF THE FDOT STANDARD SPECIFICATIONS FOR ROAD AND BRIDGE CONSTRUCTION, AND THE CURRENT EDITION OF THE MANUAL ON UNIFORM TRAFFIC CONTROL DEVICES (MUTCD).
2.

THE CONTRACTOR SHALL MAINTAIN VEHICULAR TRAFFIC IN ACCORDANCE WITH THE TEMPORARY TRAFFIC CONTROL PLAN. THE CONTRACTOR SHALL BE RESPONSIBLE FOR SAFE MAINTENANCE OF VEHICULAR AND PEDESTRIAN TRAFFIC AT ALL TIMES DURING THE DURATION OF THE PROJECT.
3.

SPEED THROUGH THE WORK ZONE ON US 41 SHALL BE MAINTAINED AT 45 MPH. IN PHASES 2 & 3, A SPEED REDUCTION TO 35 MPH WILL OCCUR APPROACHING THE ROUNDABOUT FROM BOTH THE EAST AND WEST. JUST PRIOR TO THE ROUNDABOUT, ANOTHER REDUCTION TO 25 MPH WILL OCCUR.
4.

LANE CLOSURES SHALL BE REMOVED AND ALL LANES SHALL BE OPEN WITHIN 48 HOURS UPON RECEIPT OF AN EMERGENCY NOTICE BEING ISSUED. ALL LANES MUST REMAIN OPEN TO TRAFFIC DURING AN EVACUATION NOTICE OR OTHER EMERGENCY EVENT AND SHALL REMAIN OPEN FOR THE DURATION OF THE EMERGENCY EVENT OR UNTIL DIRECTED BY THE ENGINEER.
5.

IN THE EVENT OF A HURRICANE OR OTHER EVACUATION NEEDS, WHEN NOTIFIED BY THE ENGINEER, COORDINATE THE SECURING OF ALL LOOSE MATERIAL, BACKFILL EXCAVATION, REMOVE OBSTRUCTIONS TO DRAINAGE AND WATER FLOW, AND ANY OTHER MEASURE REQUIRED BY ENGINEER.
6.

PROVISIONS FOR TRAFFIC DISRUPTIONS WHICH ARE NOT ANTICIPATED IN THE TRAFFIC CONTROL PLAN, BUT ARE NECESSARY TO CONSTRUCT THE PROJECT, SHALL BE SUBMITTED IN WRITING TO THE ENGINEER FOR APPROVAL 72 HOURS PRIOR TO THE COMMENCEMENT OF WORK.
7.

CERTIFIED MAINTENANCE OF TRAFFIC (MOT) SUPERVISORS SHALL BE AVAILABLE TO THE PROJECT AT ALL TIMES WHEN THE CONTRACTOR IS WORKING AND SHALL BE ON CALL FOR EMERGENCIES WHEN THE CONTRACTOR IS NOT WORKING. ALL WORK SHALL CEASE WHEN THE MOT SUPERVISOR IS NOT IN CONTROL OF THE MOT.
8.

THE CONTRACTOR SHALL NOT ALTER TRAFFIC AND TRAVEL WAYS TO CREATE
9.

THE CONTRACTOR SHALL NOTIFY ALL LOCAL LAW ENFORCEMENT AND FIRE/SAFETY PRIOR TO THE START OF THE PROJECT.
10.

OPEN TRENCHES SHALL BE BACKFILLED AS SOON AS POSSIBLE WHERE PROPERTY ACCESS IS NOT AFFECTED. ALL TRENCHES SHALL BE BACKFILLED COMPLETELY TO PROVIDE SAFE CROSSING AT PROPERTY ACCESS POINTS BY THE END OF EACH WORK DAY OR WHENEVER THE WORK ZONE BECOMES INACTIVE.
11.

AT THE END OF EACH WORK DAY OR WHENEVER THE WORK ZONE BECOMES INACTIVE, ANY DROP-OFF ADJACENT TO PEDESTRIAN TRAVEL PATHS SHALL BE BACKFILLED FLUSH WITH THE TRAVEL PATH OR SHALL BE PROTECTED WITH BARRICADES, TEMPORARY BARRIER WALL, OR APPROVED HANDRAIL.
12.

MAINTENANCE OF TRAFFIC SIGNING LOCATIONS ARE APPROXIMATE AND MAY BE VERIFIED AS DEEMED NECESSARY BY THE ENGINEER TO AVOID STREETS, DRIVEWAYS OR OTHER CONFLICTS. MINIMUM SIGNING DISTANCES SHALL BE MAINTAINED DURING CONSTRUCTION.
13.

ALL DROP-OFF REQUIREMENTS ARE BEING MET PER FDOT STANDARD PLAN INDEX 102-600

A WORK ZONE UNTIL ALL LABOR AND MATERIAL ARE AVAILABLE FOR THE CONSTRUCTION OF THAT AREA.

LEGEND:

- WORK ZONE
- CHANALIZING DEVICES
- FIXED (SURFACE MOUNTED) CHANNELIZING DEVICES
- ADVANCED WARNING ARROW PANEL
- LANE IDENTIFICATION & DIRECTION OF TRAVEL
- TYPE III BARRICADE
- WORK ZONE SIGN
- CRASH CUSHION

SCALE: 1" = 50'

WEST VILLAGES PARKWAY

U.S. 41 / S.R. 45 / TAMiami TRAIL

1048 1047 1046 1045 1044 1043 1042 1041

500'

500'

500'

500'

500'

500'

W-03-05

R-02-01

W-20-01F

MOT-13-06


W-21-05A

W-20-05A

R

W-04-02R


REVISIONS				STANTEC CONSULTING SERVICES, INC. 6900 PROFESSIONAL PARKWAY EAST SARASOTA, FLORIDA 34240-8414 FBPE CERT. OF AUTH NO. 27013 KRISTOPHER A. WILHOIT, PE NO. 59549	STATE OF FLORIDA DEPARTMENT OF TRANSPORTATION			TEMPORARY TRAFFIC CONTROL PLAN PHASE 1A	SHEET NO.	
DATE	DESCRIPTION		DATE		DESCRIPTION		ROAD NO.		COUNTY	FINANCIAL PROJECT NO.
							####	"SARASOTA COUNTY"	215616466	

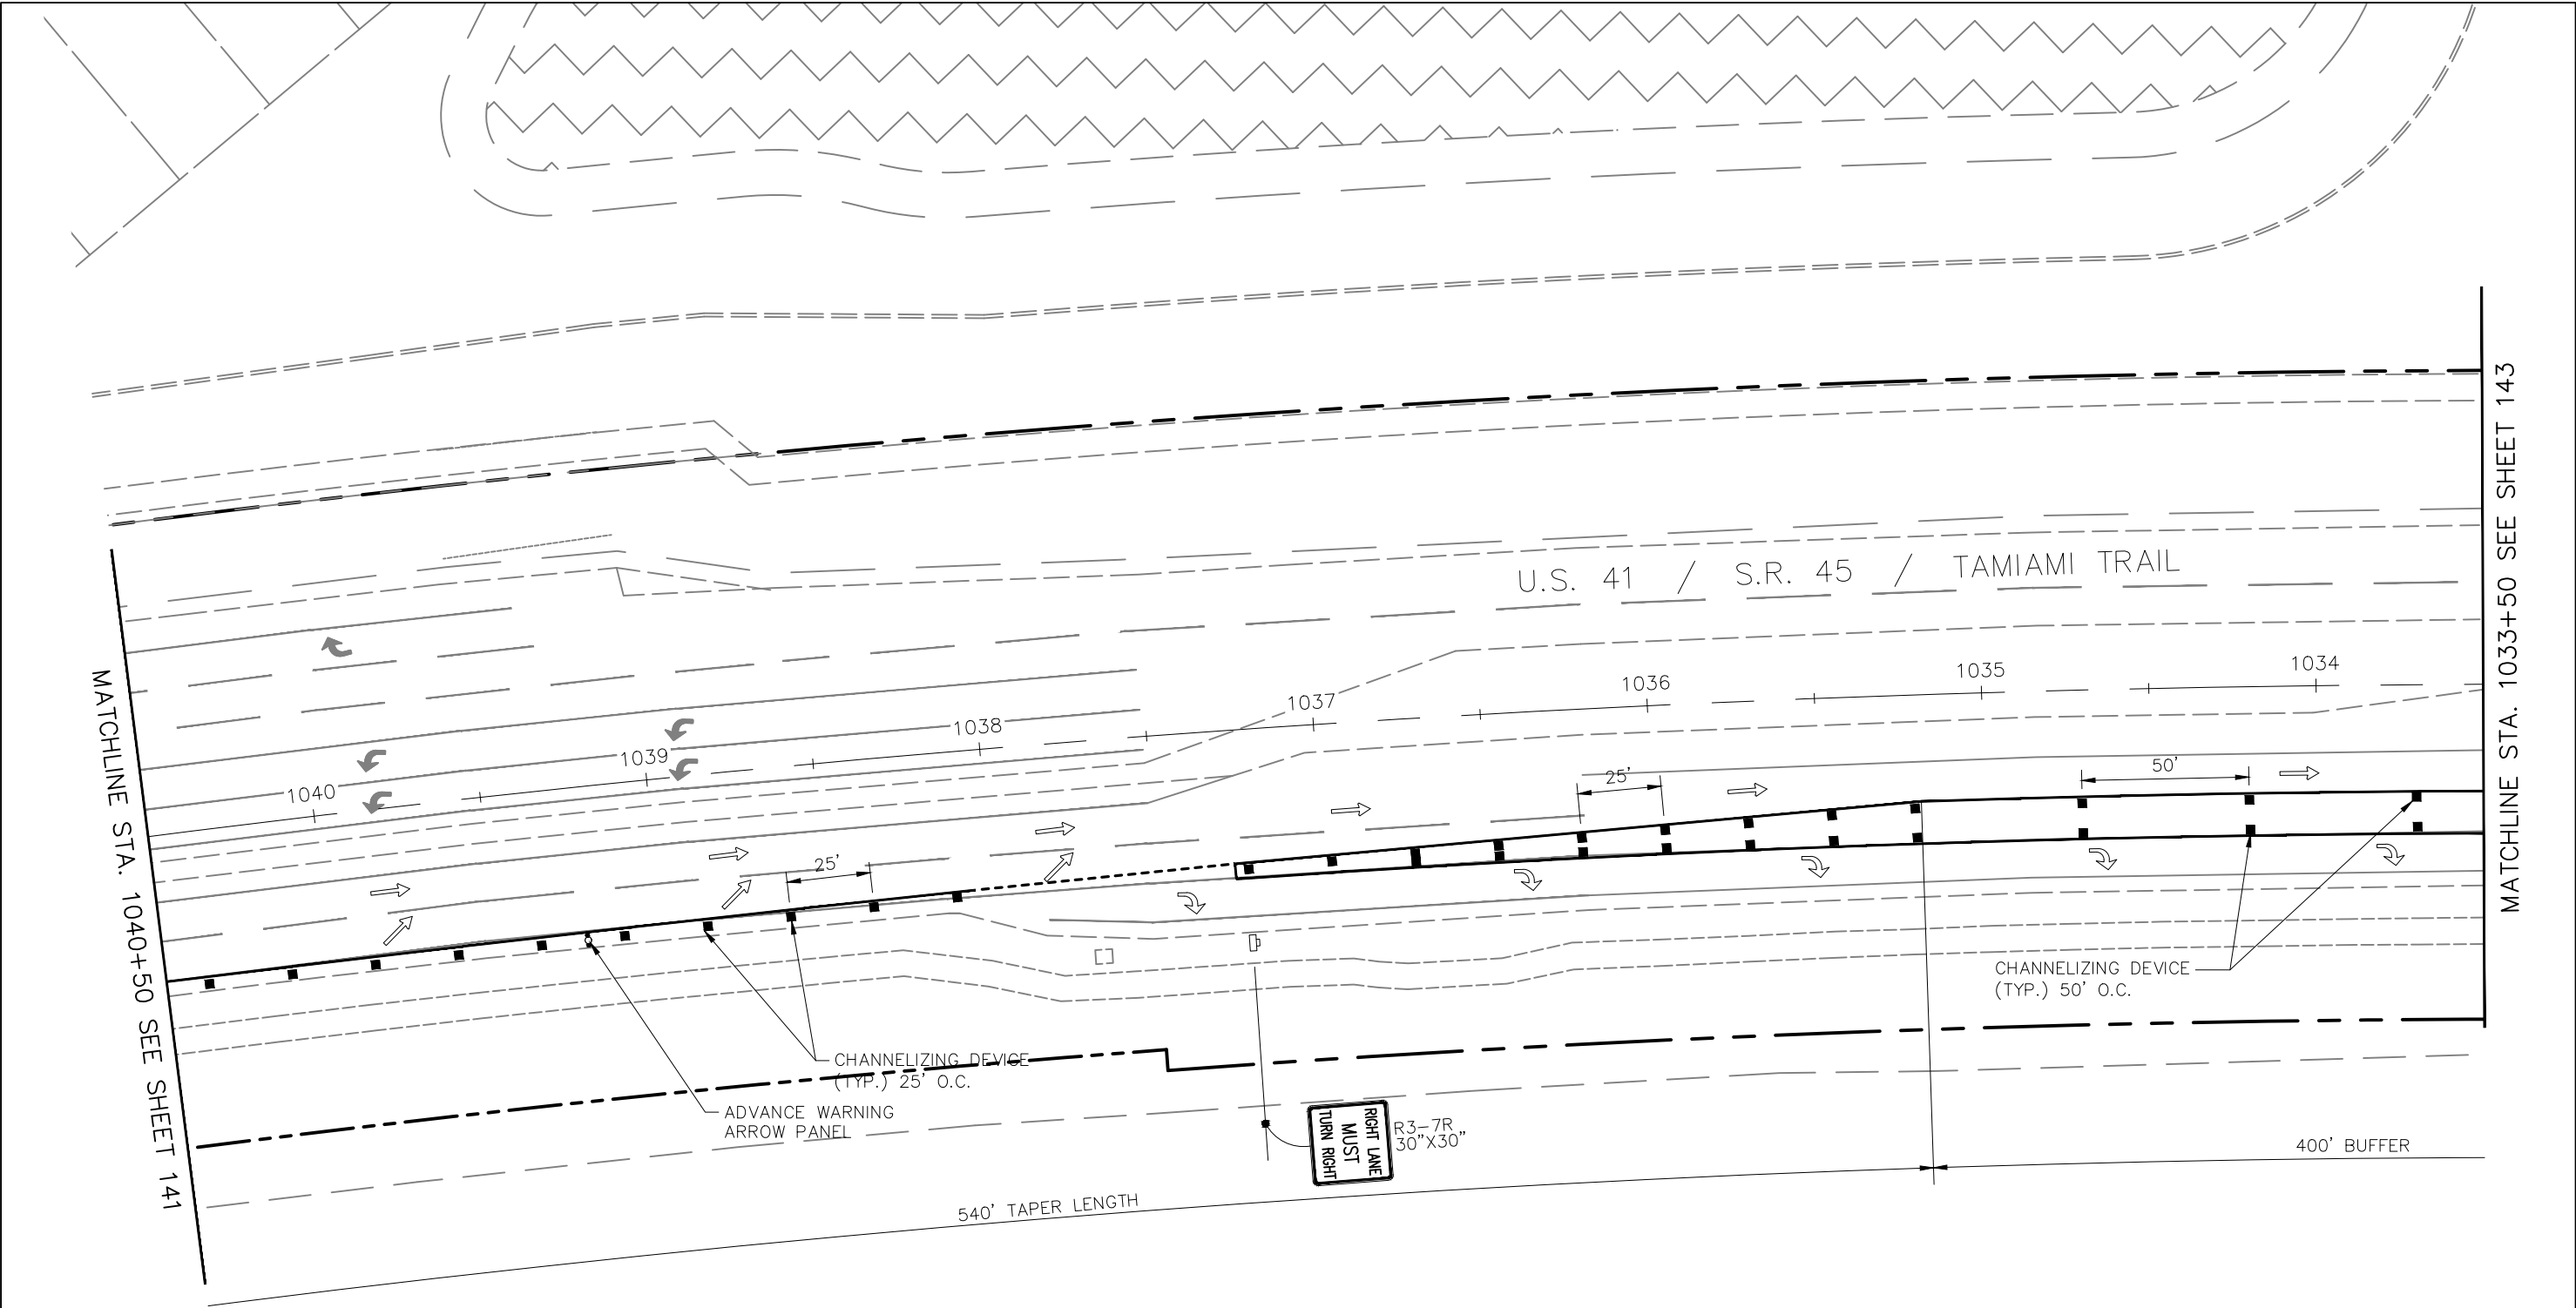

- LEGEND:
- WORK ZONE
 - CHANALIZING DEVICES
 - FIXED (SURFACE MOUNTED) CHANNELIZING DEVICES
 - ADVANCED WARNING ARROW PANEL
 - LANE IDENTIFICATION & DIRECTION OF TRAVEL
 - TYPE III BARRICADE
 - WORK ZONE SIGN
 - CRASH CUSHION

SCALE: 1" = 50'



REVISIONS				STANTEC CONSULTING SERVICES, INC. 6900 PROFESSIONAL PARKWAY EAST SARASOTA, FLORIDA 34240-8414 FBPE CERT. OF AUTH NO. 27013 KRISTOPHER A. WILHOIT, PE NO. 59549	STATE OF FLORIDA DEPARTMENT OF TRANSPORTATION			TEMPORARY TRAFFIC CONTROL PLAN PHASE 1A	SHEET NO.
DATE	DESCRIPTION	DATE	DESCRIPTION		ROAD NO.	COUNTY	FINANCIAL PROJECT NO.		142
					####	"SARASOTA COUNTY"	215616466		

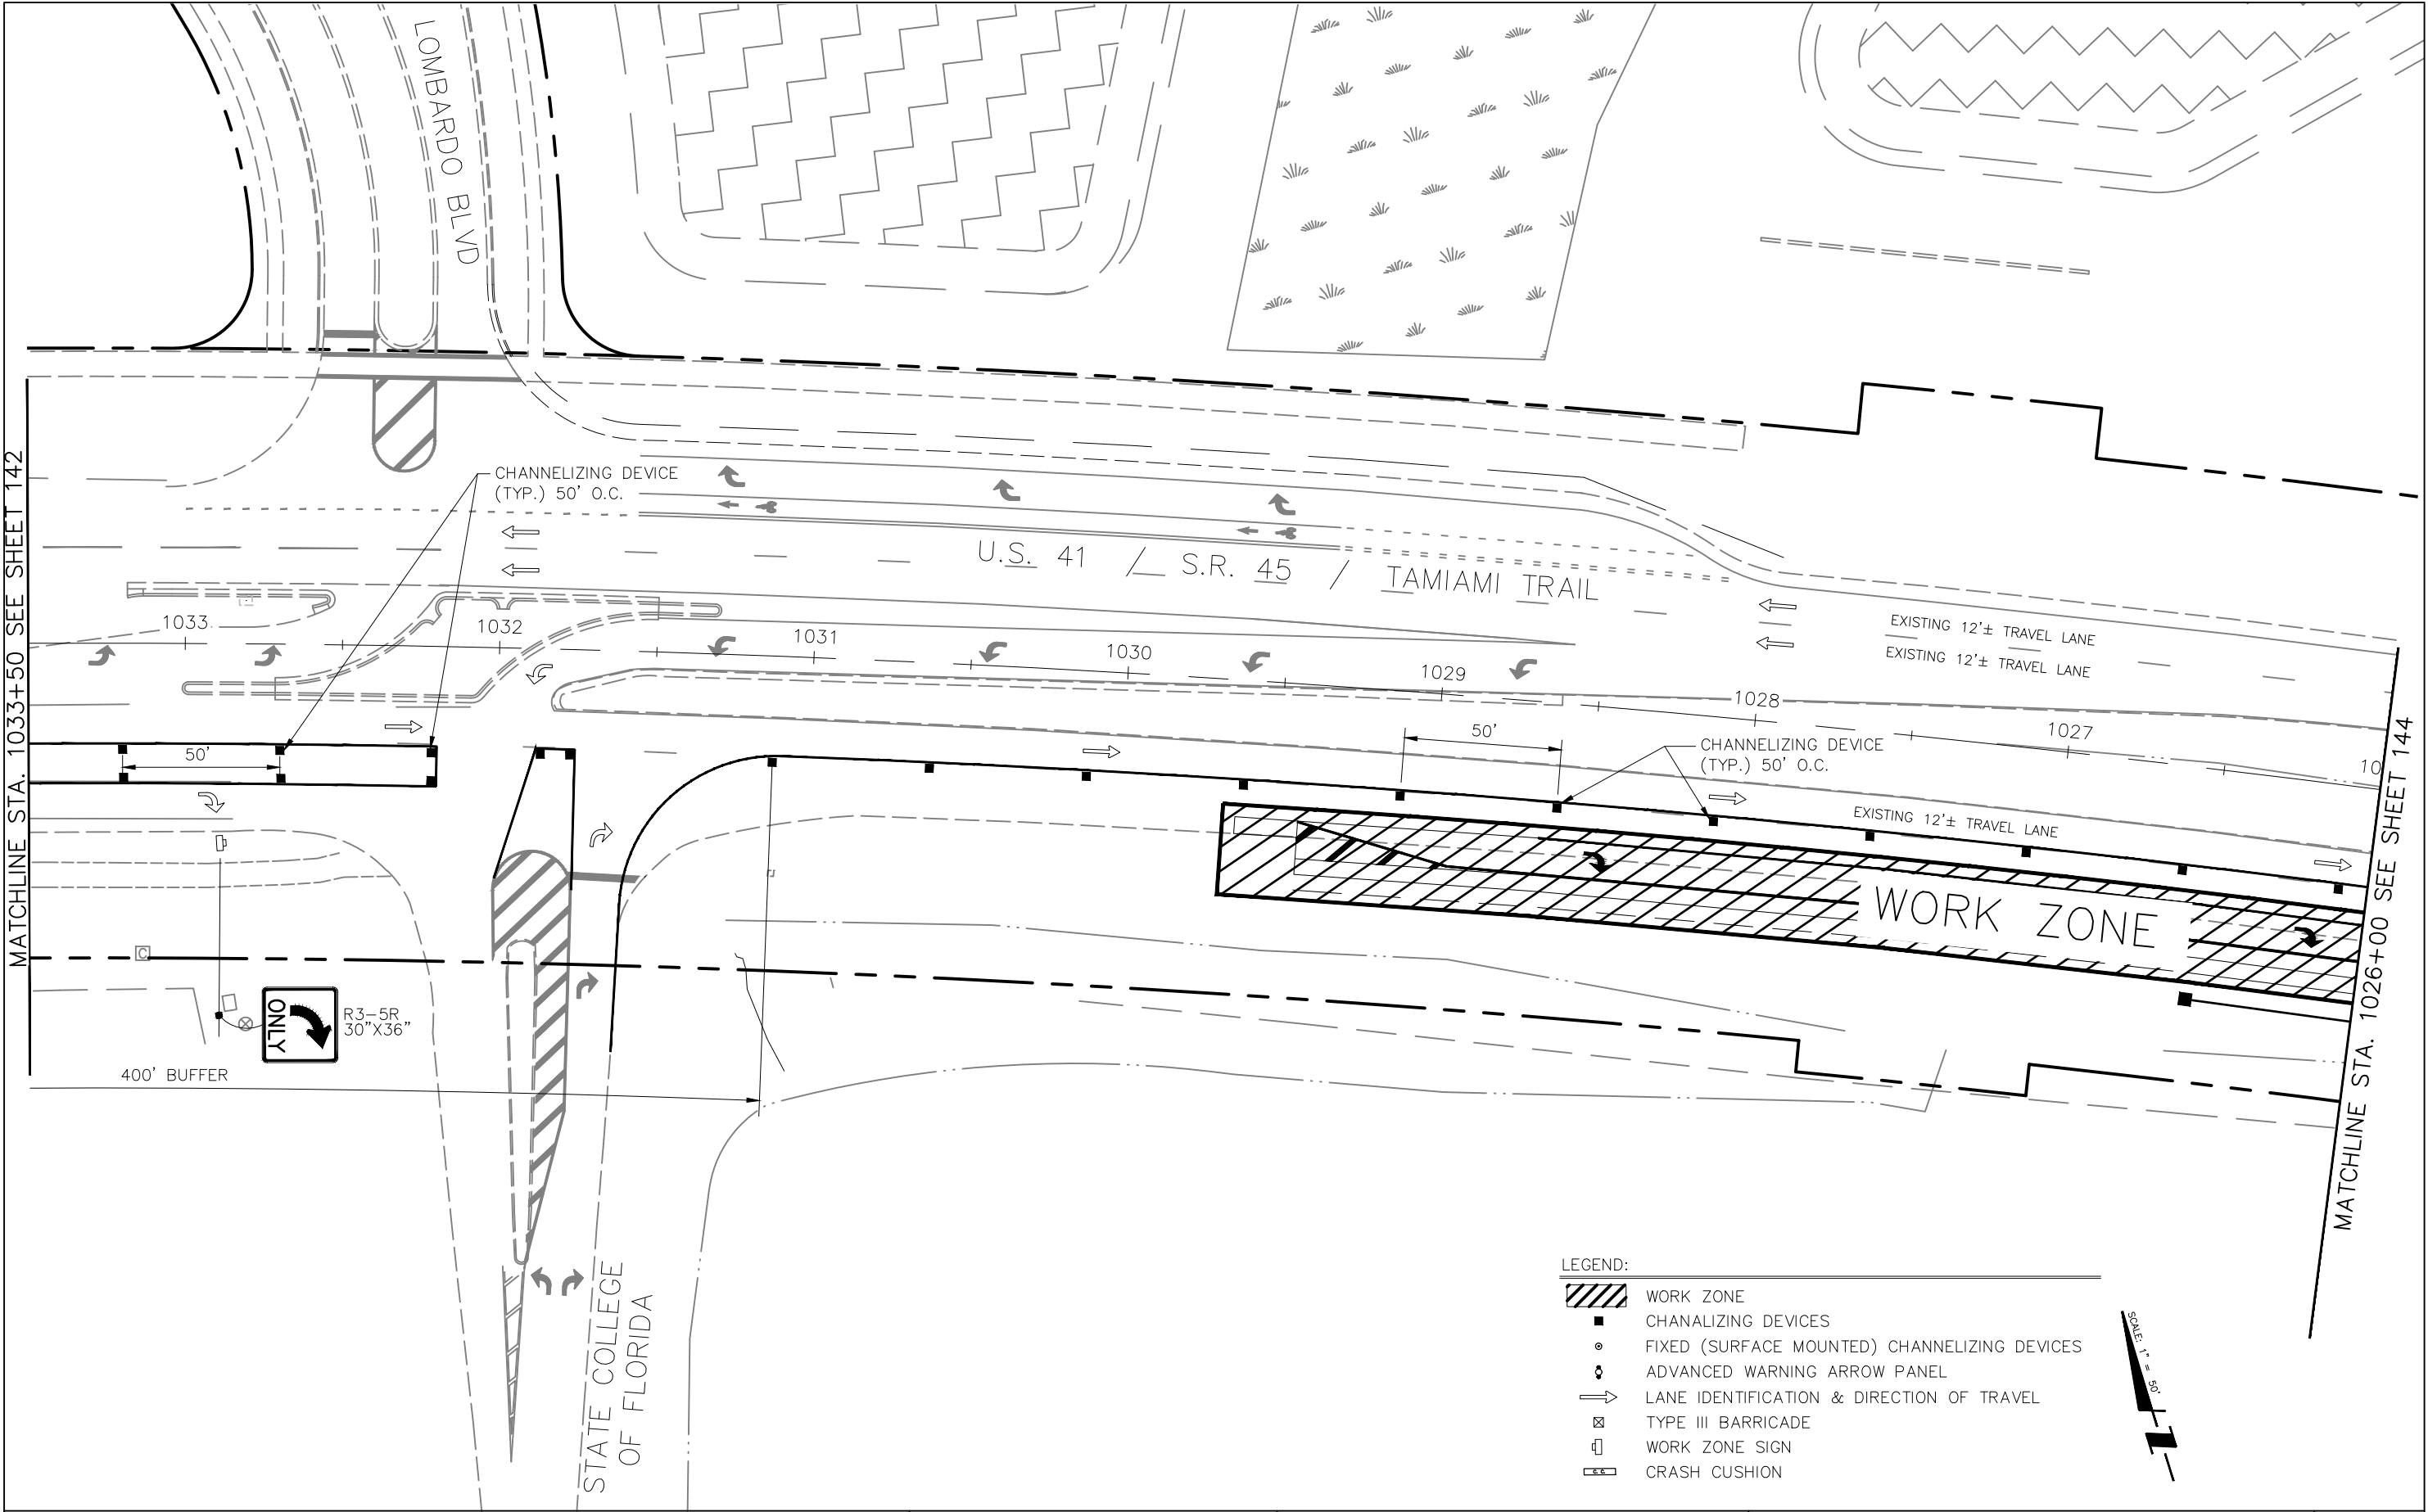


REVISIONS				STANTEC CONSULTING SERVICES, INC. 6900 PROFESSIONAL PARKWAY EAST SARASOTA, FLORIDA 34240-8414 FBPE CERT. OF AUTH NO. 27013 KRISTOPHER A. WILHOIT, PE NO. 59549	STATE OF FLORIDA DEPARTMENT OF TRANSPORTATION			TEMPORARY TRAFFIC CONTROL PLAN PHASE 1A	SHEET NO.
DATE	DESCRIPTION	DATE	DESCRIPTION		ROAD NO.	COUNTY	FINANCIAL PROJECT NO.		143
					####	"SARASOTA COUNTY"	215616466		

LEGEND:

- WORK ZONE
- CHANALIZING DEVICES
- FIXED (SURFACE MOUNTED) CHANNELIZING DEVICES
- ADVANCED WARNING ARROW PANEL
- LANE IDENTIFICATION & DIRECTION OF TRAVEL
- TYPE III BARRICADE
- WORK ZONE SIGN
- CRASH CUSHION

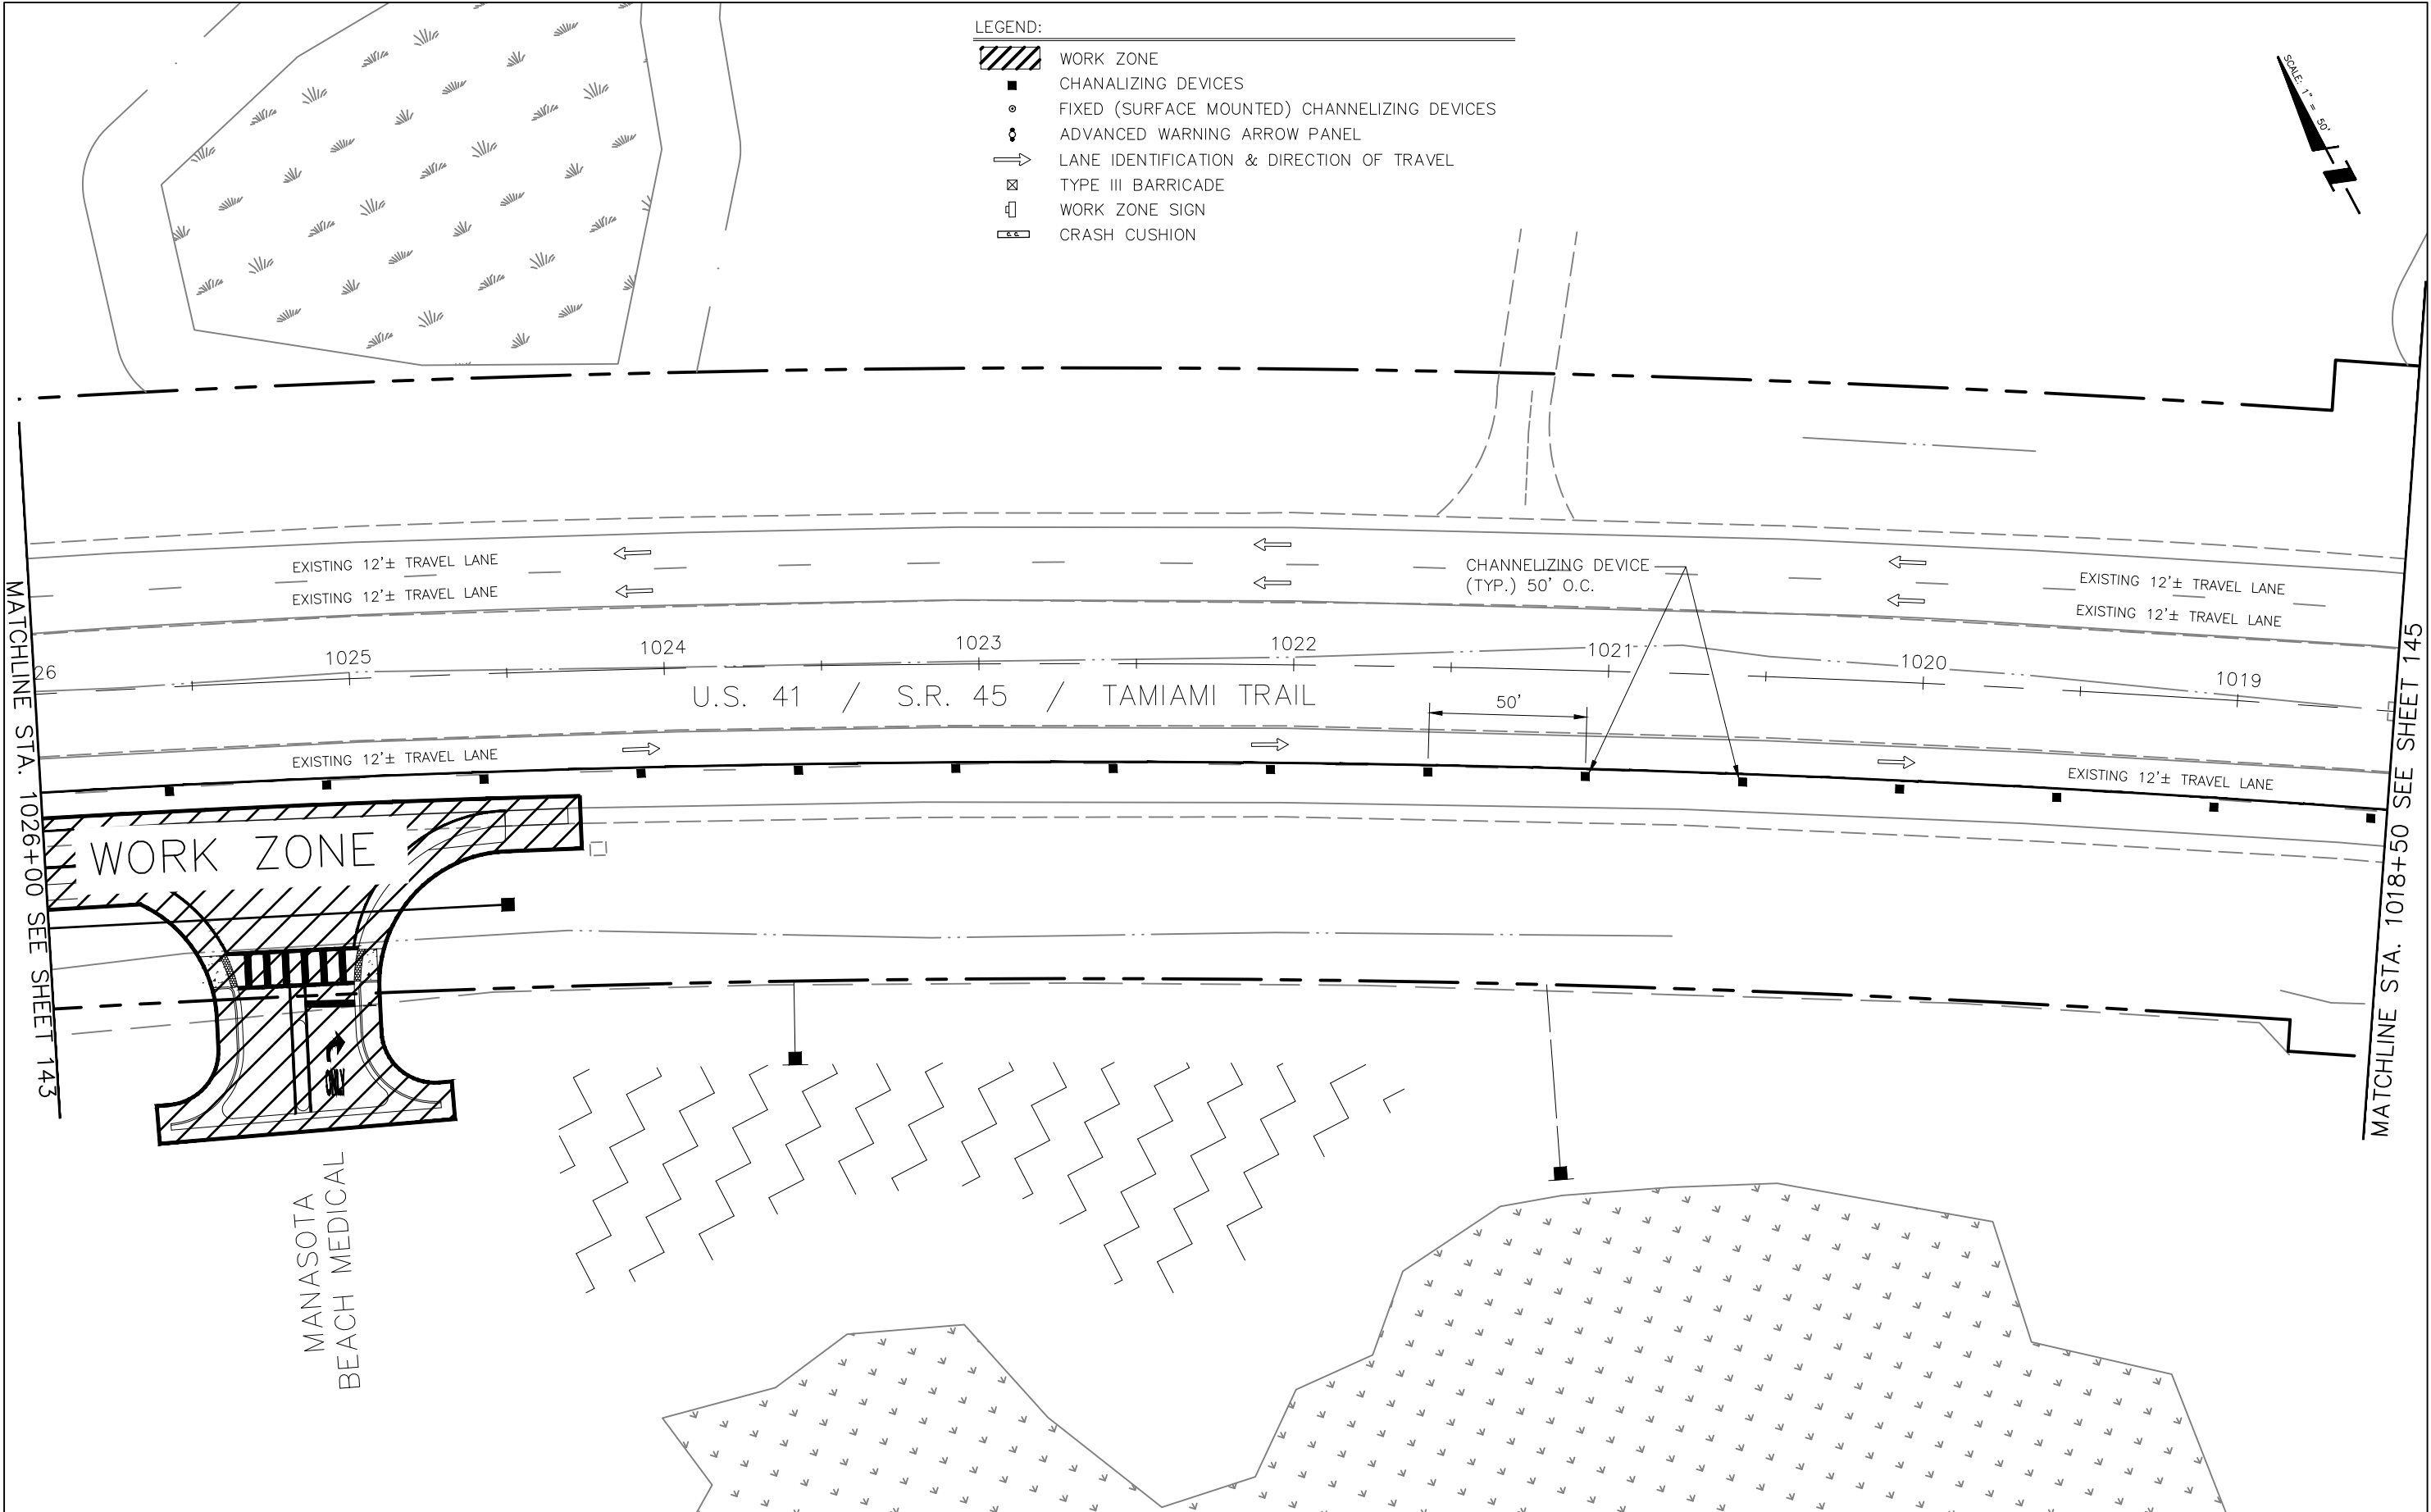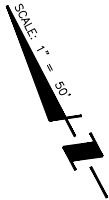


REVISIONS				STANTEC CONSULTING SERVICES, INC. 6900 PROFESSIONAL PARKWAY EAST SARASOTA, FLORIDA 34240-8414 FBPE CERT. OF AUTH NO. 27013 KRISTOPHER A. WILHOIT, PE NO. 59549	STATE OF FLORIDA DEPARTMENT OF TRANSPORTATION			TEMPORARY TRAFFIC CONTROL PLAN PHASE 1A	SHEET NO. 144
DATE	DESCRIPTION	DATE	DESCRIPTION		ROAD NO.	COUNTY	FINANCIAL PROJECT NO.		
					###	"SARASOTA COUNTY"	215616466		

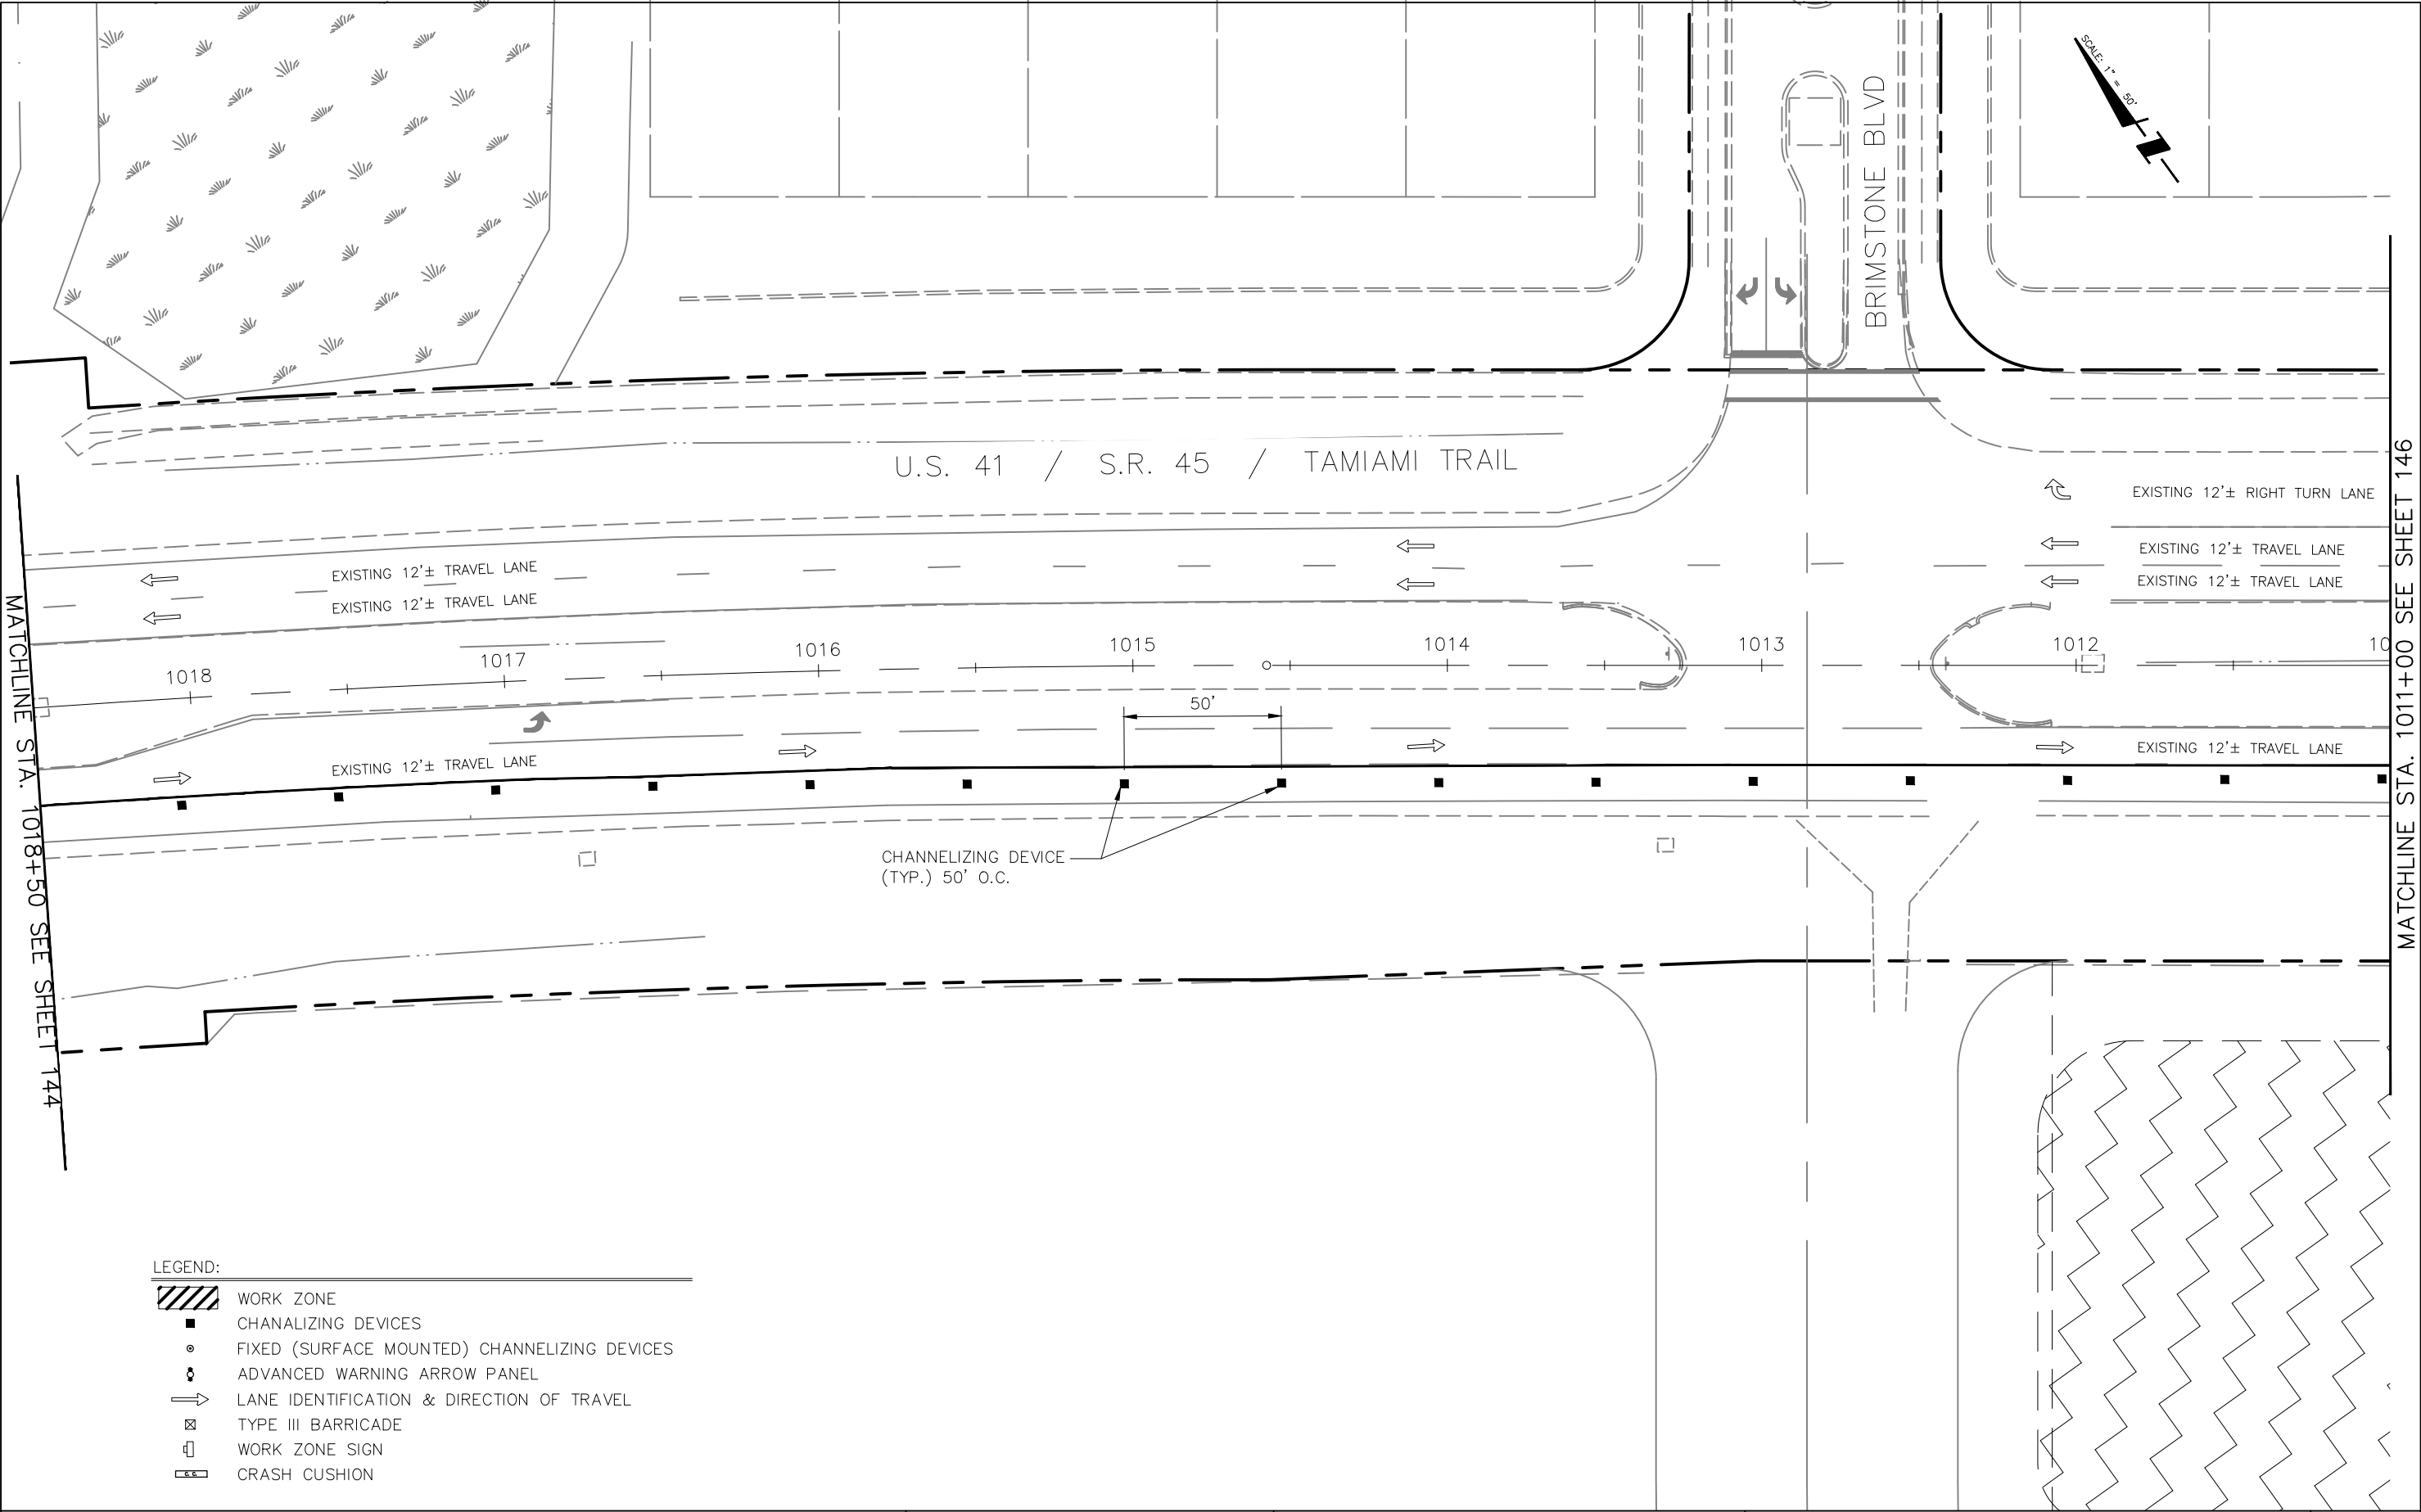


- LEGEND:
- WORK ZONE
 - CHANALIZING DEVICES
 - FIXED (SURFACE MOUNTED) CHANNELIZING DEVICES
 - ADVANCED WARNING ARROW PANEL
 - LANE IDENTIFICATION & DIRECTION OF TRAVEL
 - TYPE III BARRICADE
 - WORK ZONE SIGN
 - CRASH CUSHION

REVISIONS				STANTEC CONSULTING SERVICES, INC. 6900 PROFESSIONAL PARKWAY EAST SARASOTA, FLORIDA 34240-8414 FBPE CERT. OF AUTH NO. 27013 KRISTOPHER A. WILHOIT, PE NO. 59549	STATE OF FLORIDA DEPARTMENT OF TRANSPORTATION			TEMPORARY TRAFFIC CONTROL PLAN PHASE 1A	SHEET NO.
DATE	DESCRIPTION	DATE	DESCRIPTION		ROAD NO.	COUNTY	FINANCIAL PROJECT NO.		
					####	"SARASOTA COUNTY"	215616466		145

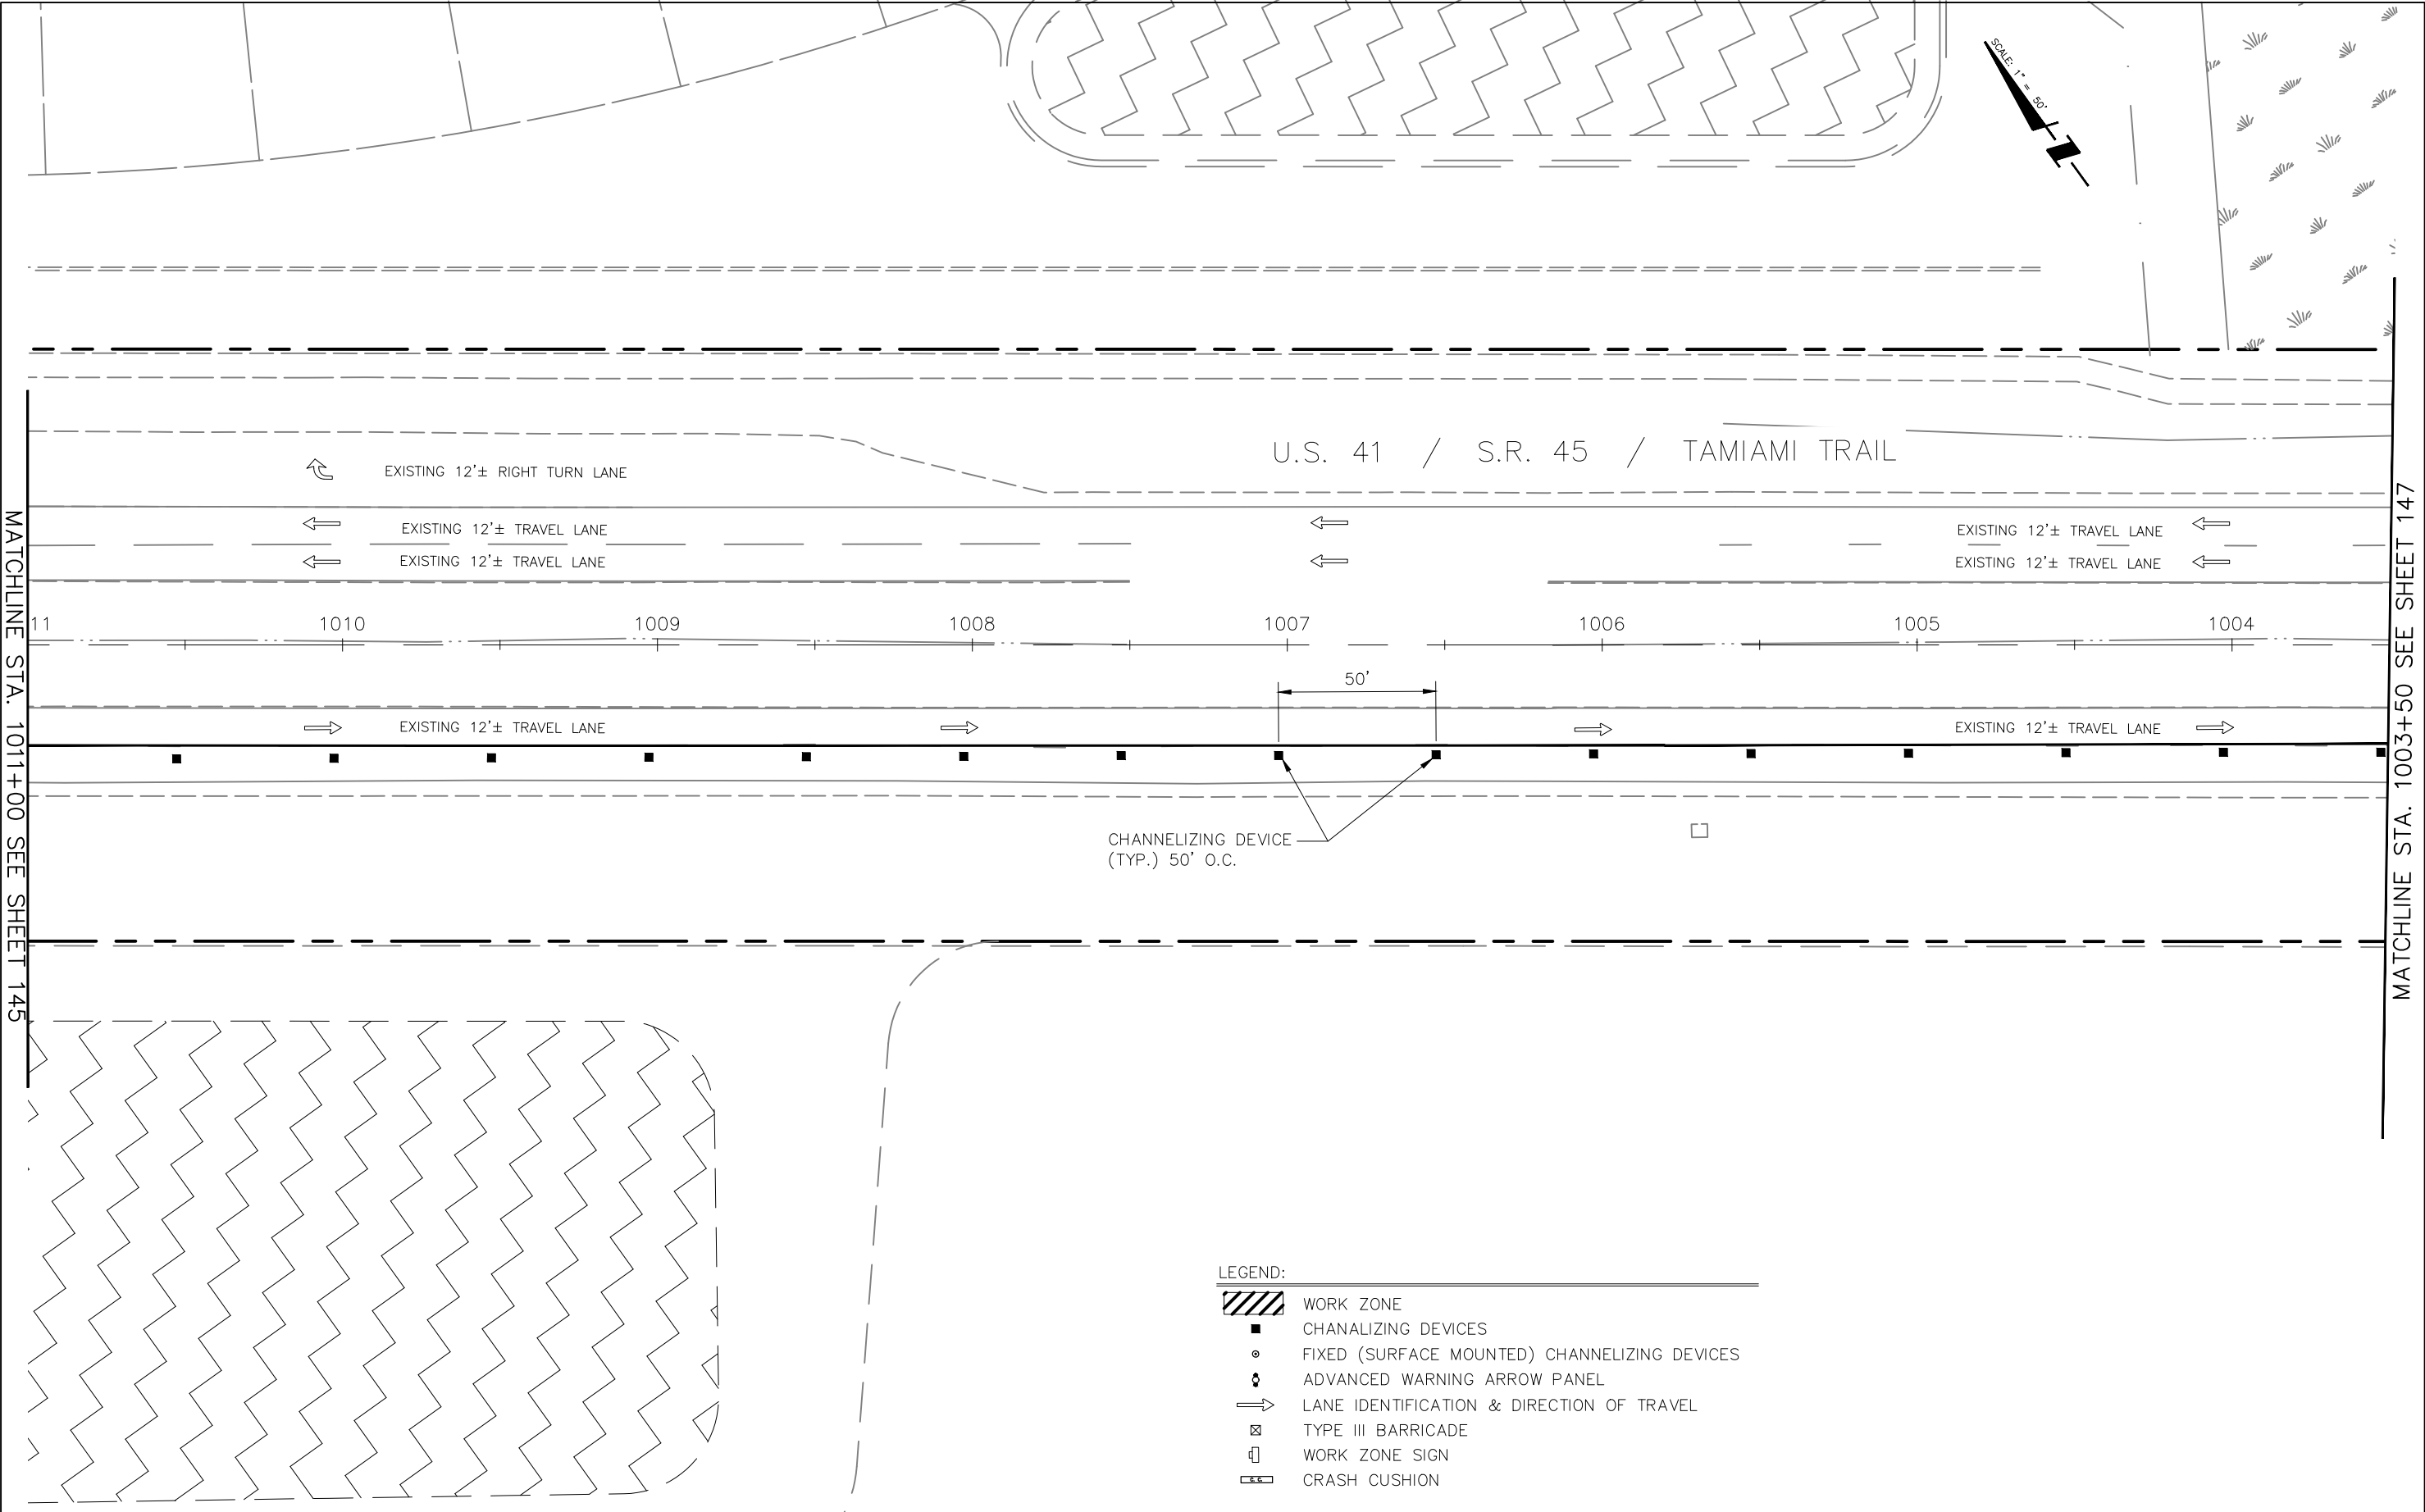


- LEGEND:
- WORK ZONE
 - CHANALIZING DEVICES
 - FIXED (SURFACE MOUNTED) CHANNELIZING DEVICES
 - ADVANCED WARNING ARROW PANEL
 - LANE IDENTIFICATION & DIRECTION OF TRAVEL
 - TYPE III BARRICADE
 - WORK ZONE SIGN
 - CRASH CUSHION


REVISIONS				STANTEC CONSULTING SERVICES, INC. 6900 PROFESSIONAL PARKWAY EAST SARASOTA, FLORIDA 34240-8414 FBPE CERT. OF AUTH NO. 27013 KRISTOPHER A. WILHOIT, PE NO. 59549	STATE OF FLORIDA DEPARTMENT OF TRANSPORTATION			TEMPORARY TRAFFIC CONTROL PLAN PHASE 1A	SHEET NO.
DATE	DESCRIPTION	DATE	DESCRIPTION		ROAD NO.	COUNTY	FINANCIAL PROJECT NO.		
					####	"SARASOTA COUNTY"	215616466		146

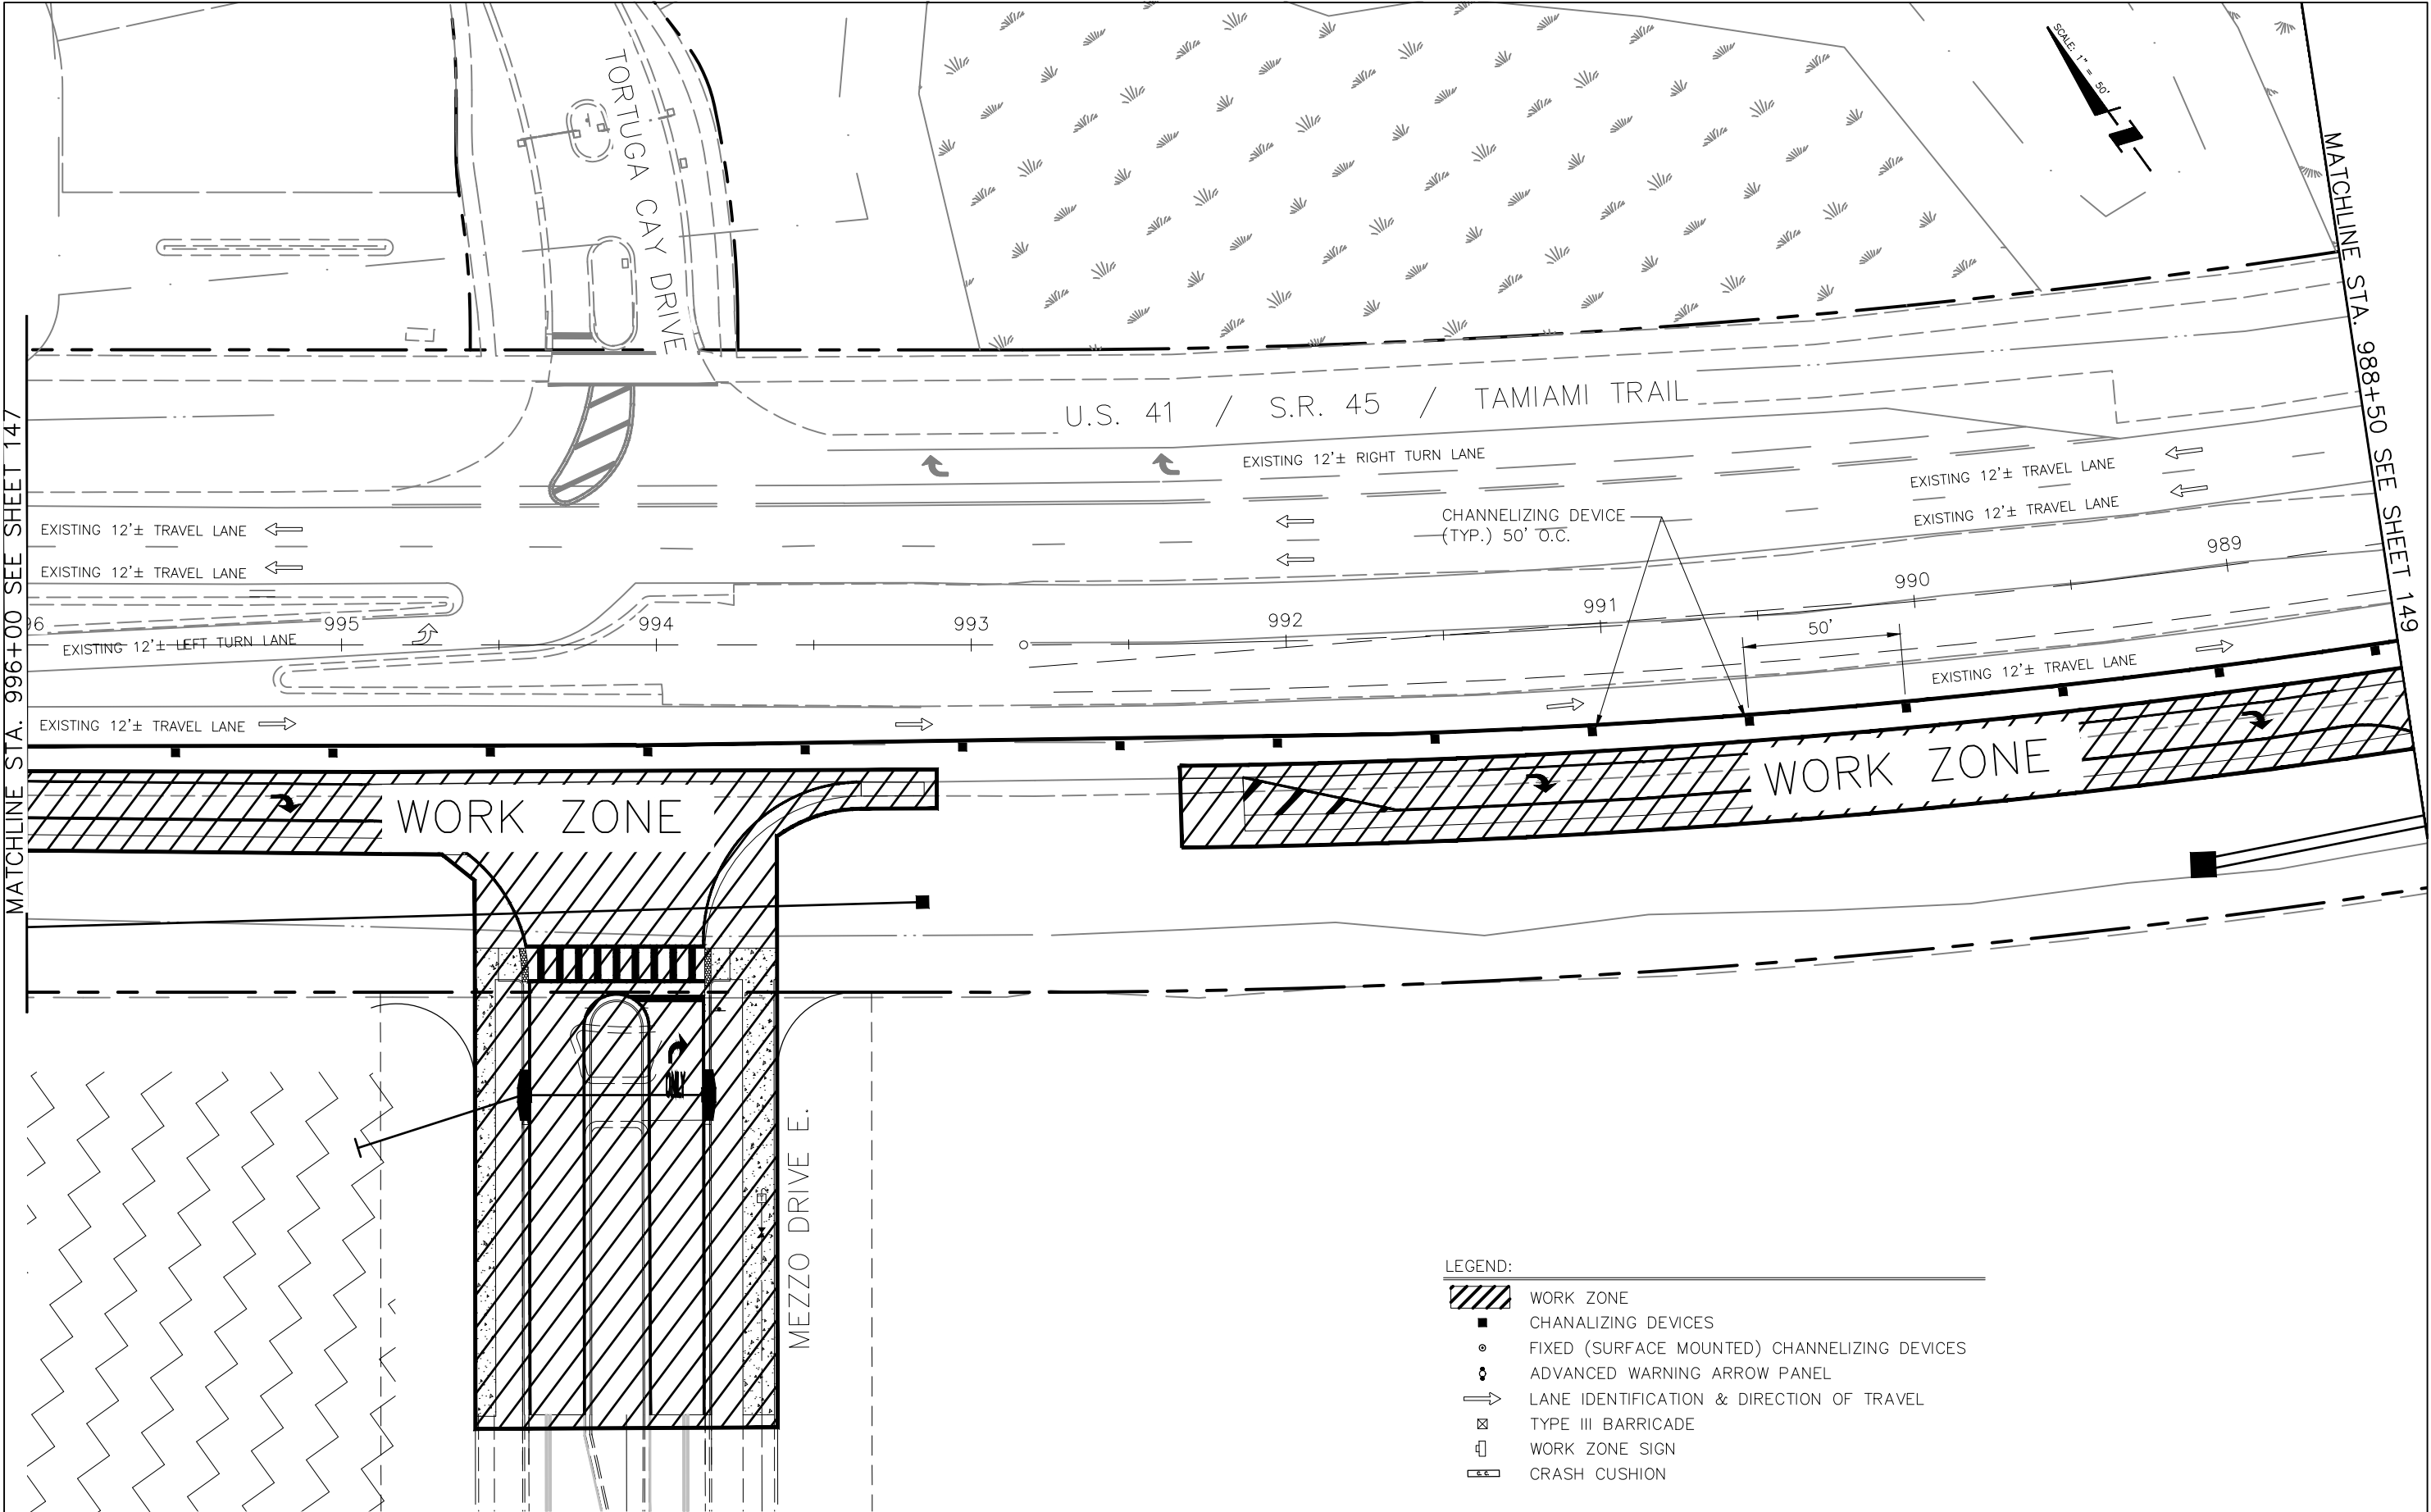

REVISIONS				STANTEC CONSULTING SERVICES, INC. 6900 PROFESSIONAL PARKWAY EAST SARASOTA, FLORIDA 34240-8414 FBPE CERT. OF AUTH NO. 27013 KRISTOPHER A. WILHOIT, PE NO. 59549	STATE OF FLORIDA DEPARTMENT OF TRANSPORTATION			TEMPORARY TRAFFIC CONTROL PLAN PHASE 1A	SHEET NO.
DATE	DESCRIPTION	DATE	DESCRIPTION		ROAD NO.	COUNTY	FINANCIAL PROJECT NO.		
					###	"SARASOTA COUNTY"	215616466		148

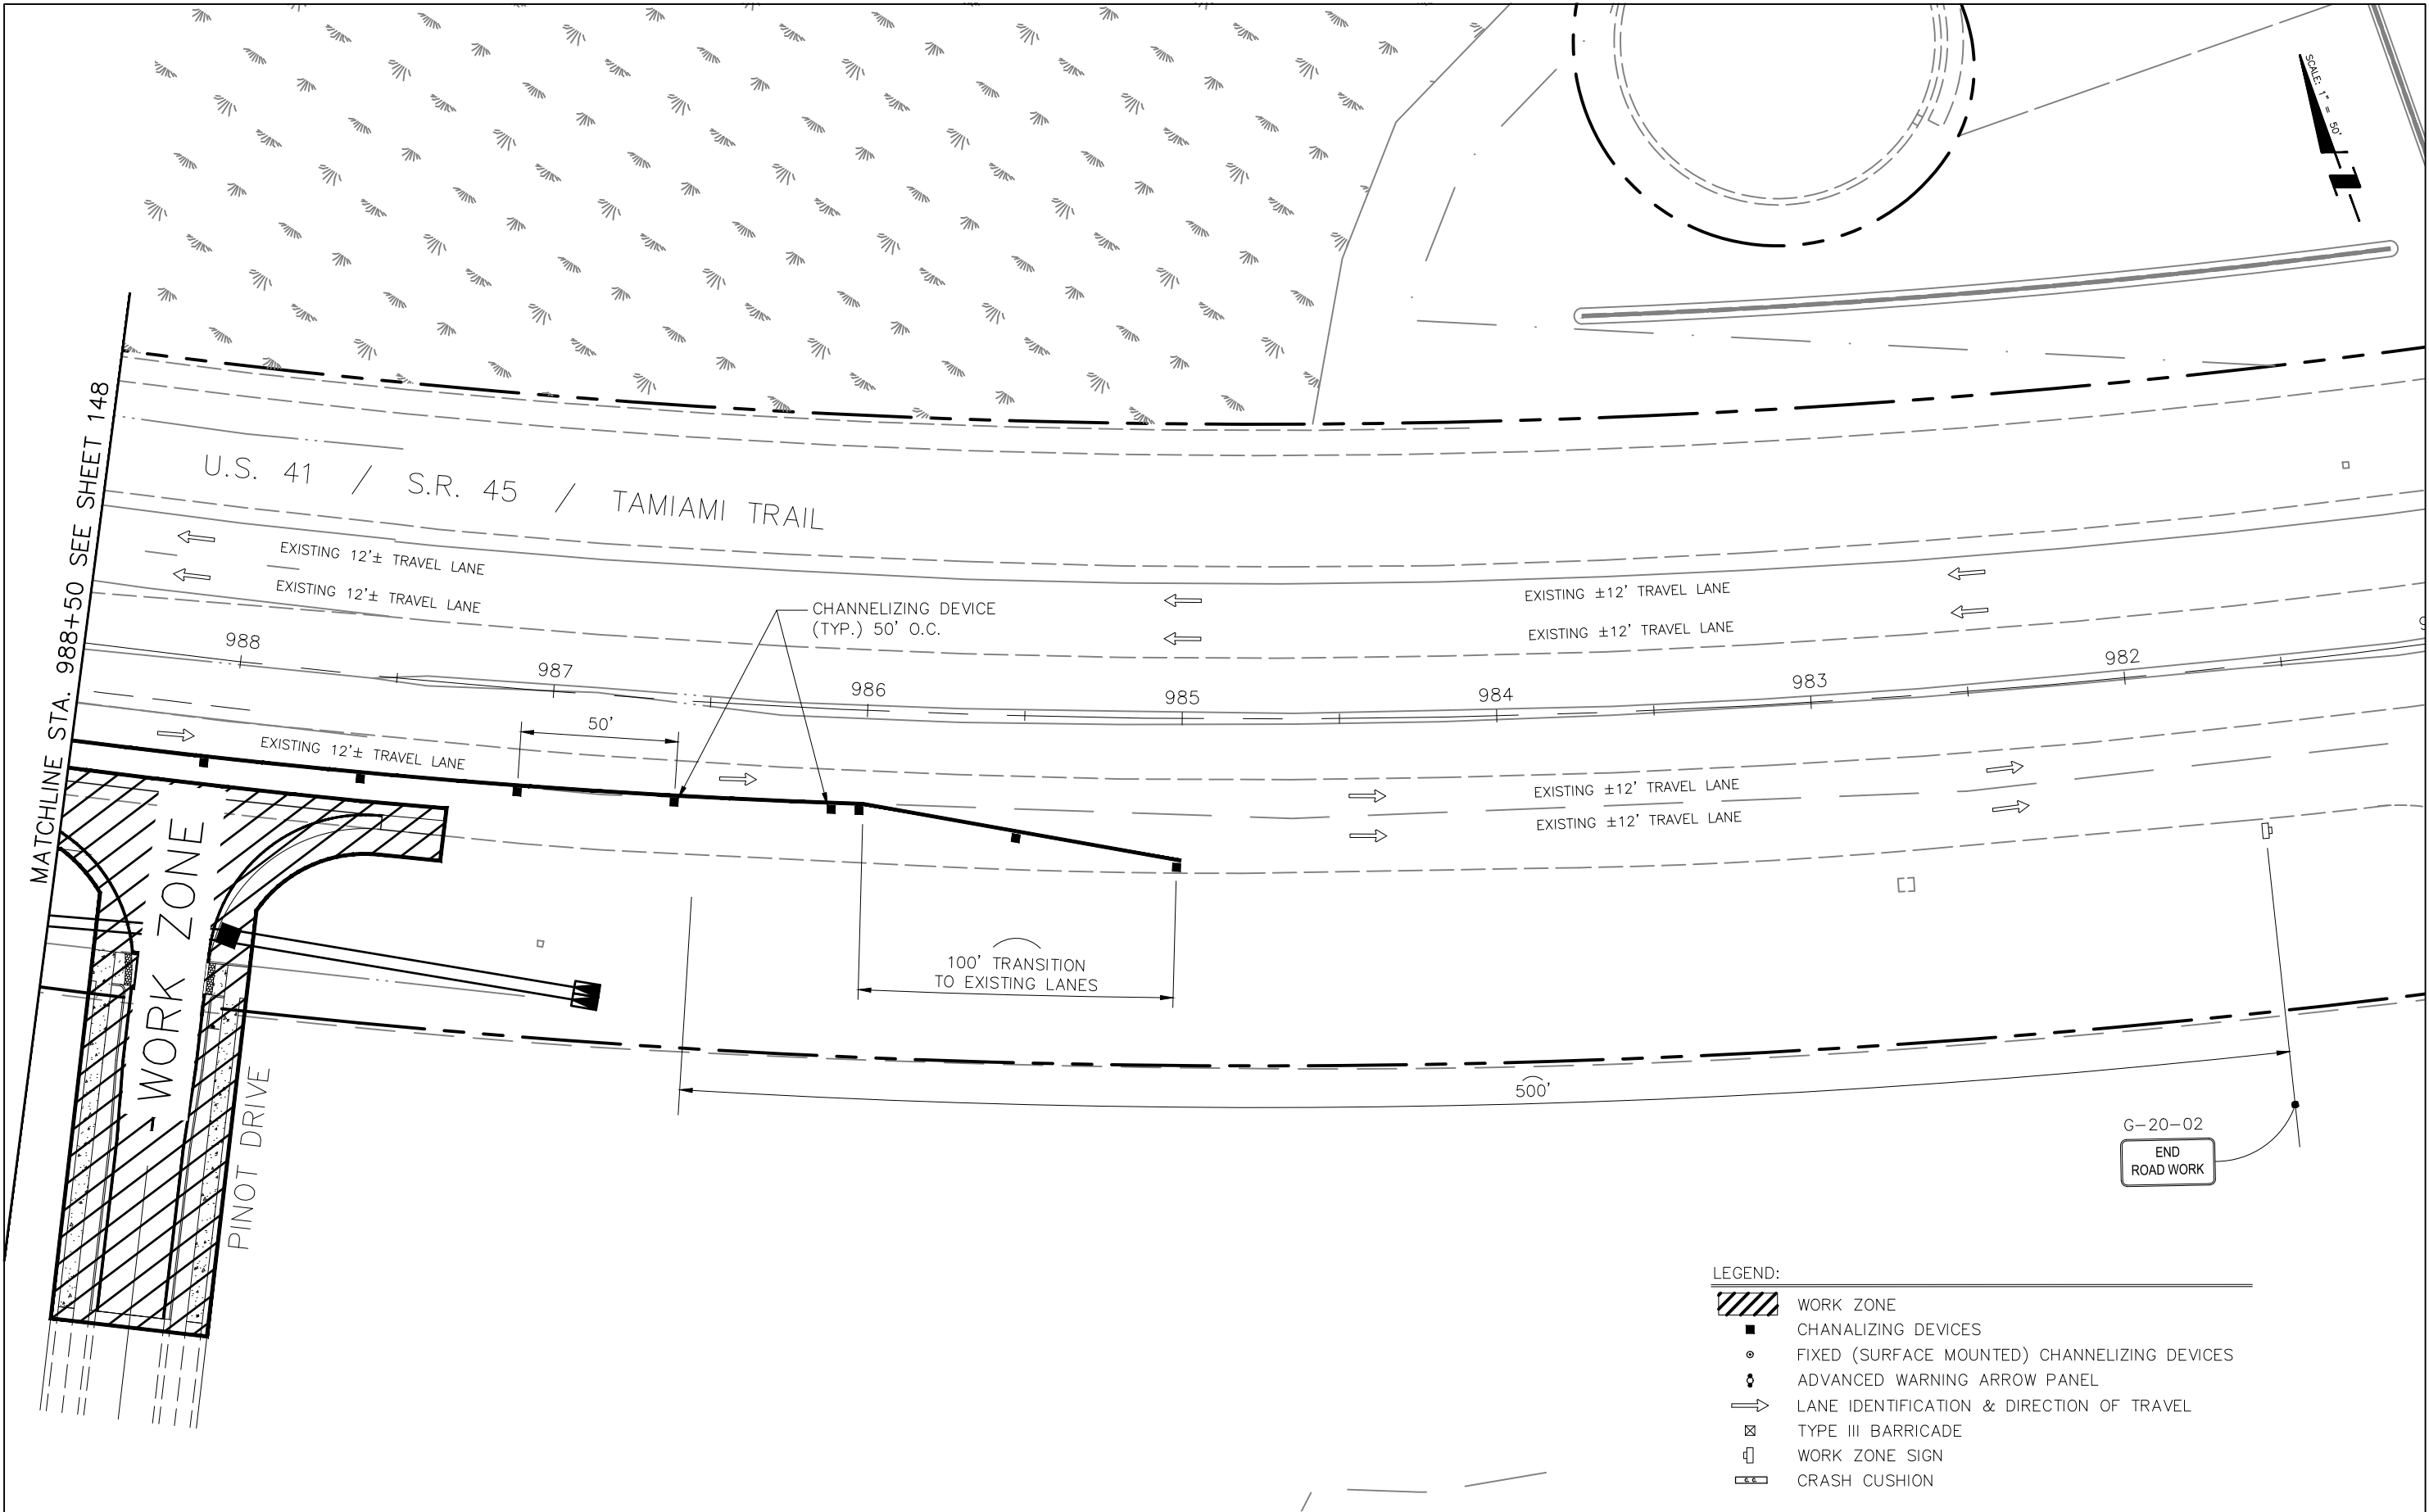

REVISIONS				STANTEC CONSULTING SERVICES, INC. 6900 PROFESSIONAL PARKWAY EAST SARASOTA, FLORIDA 34240-8414 FBPE CERT. OF AUTH NO. 27013 KRISTOPHER A. WILHOIT, PE NO. 59549	STATE OF FLORIDA DEPARTMENT OF TRANSPORTATION			TEMPORARY TRAFFIC CONTROL PLAN PHASE 1A	SHEET NO. 149
DATE	DESCRIPTION	DATE	DESCRIPTION		ROAD NO.	COUNTY	FINANCIAL PROJECT NO.		
					####	"SARASOTA COUNTY"	215616466		

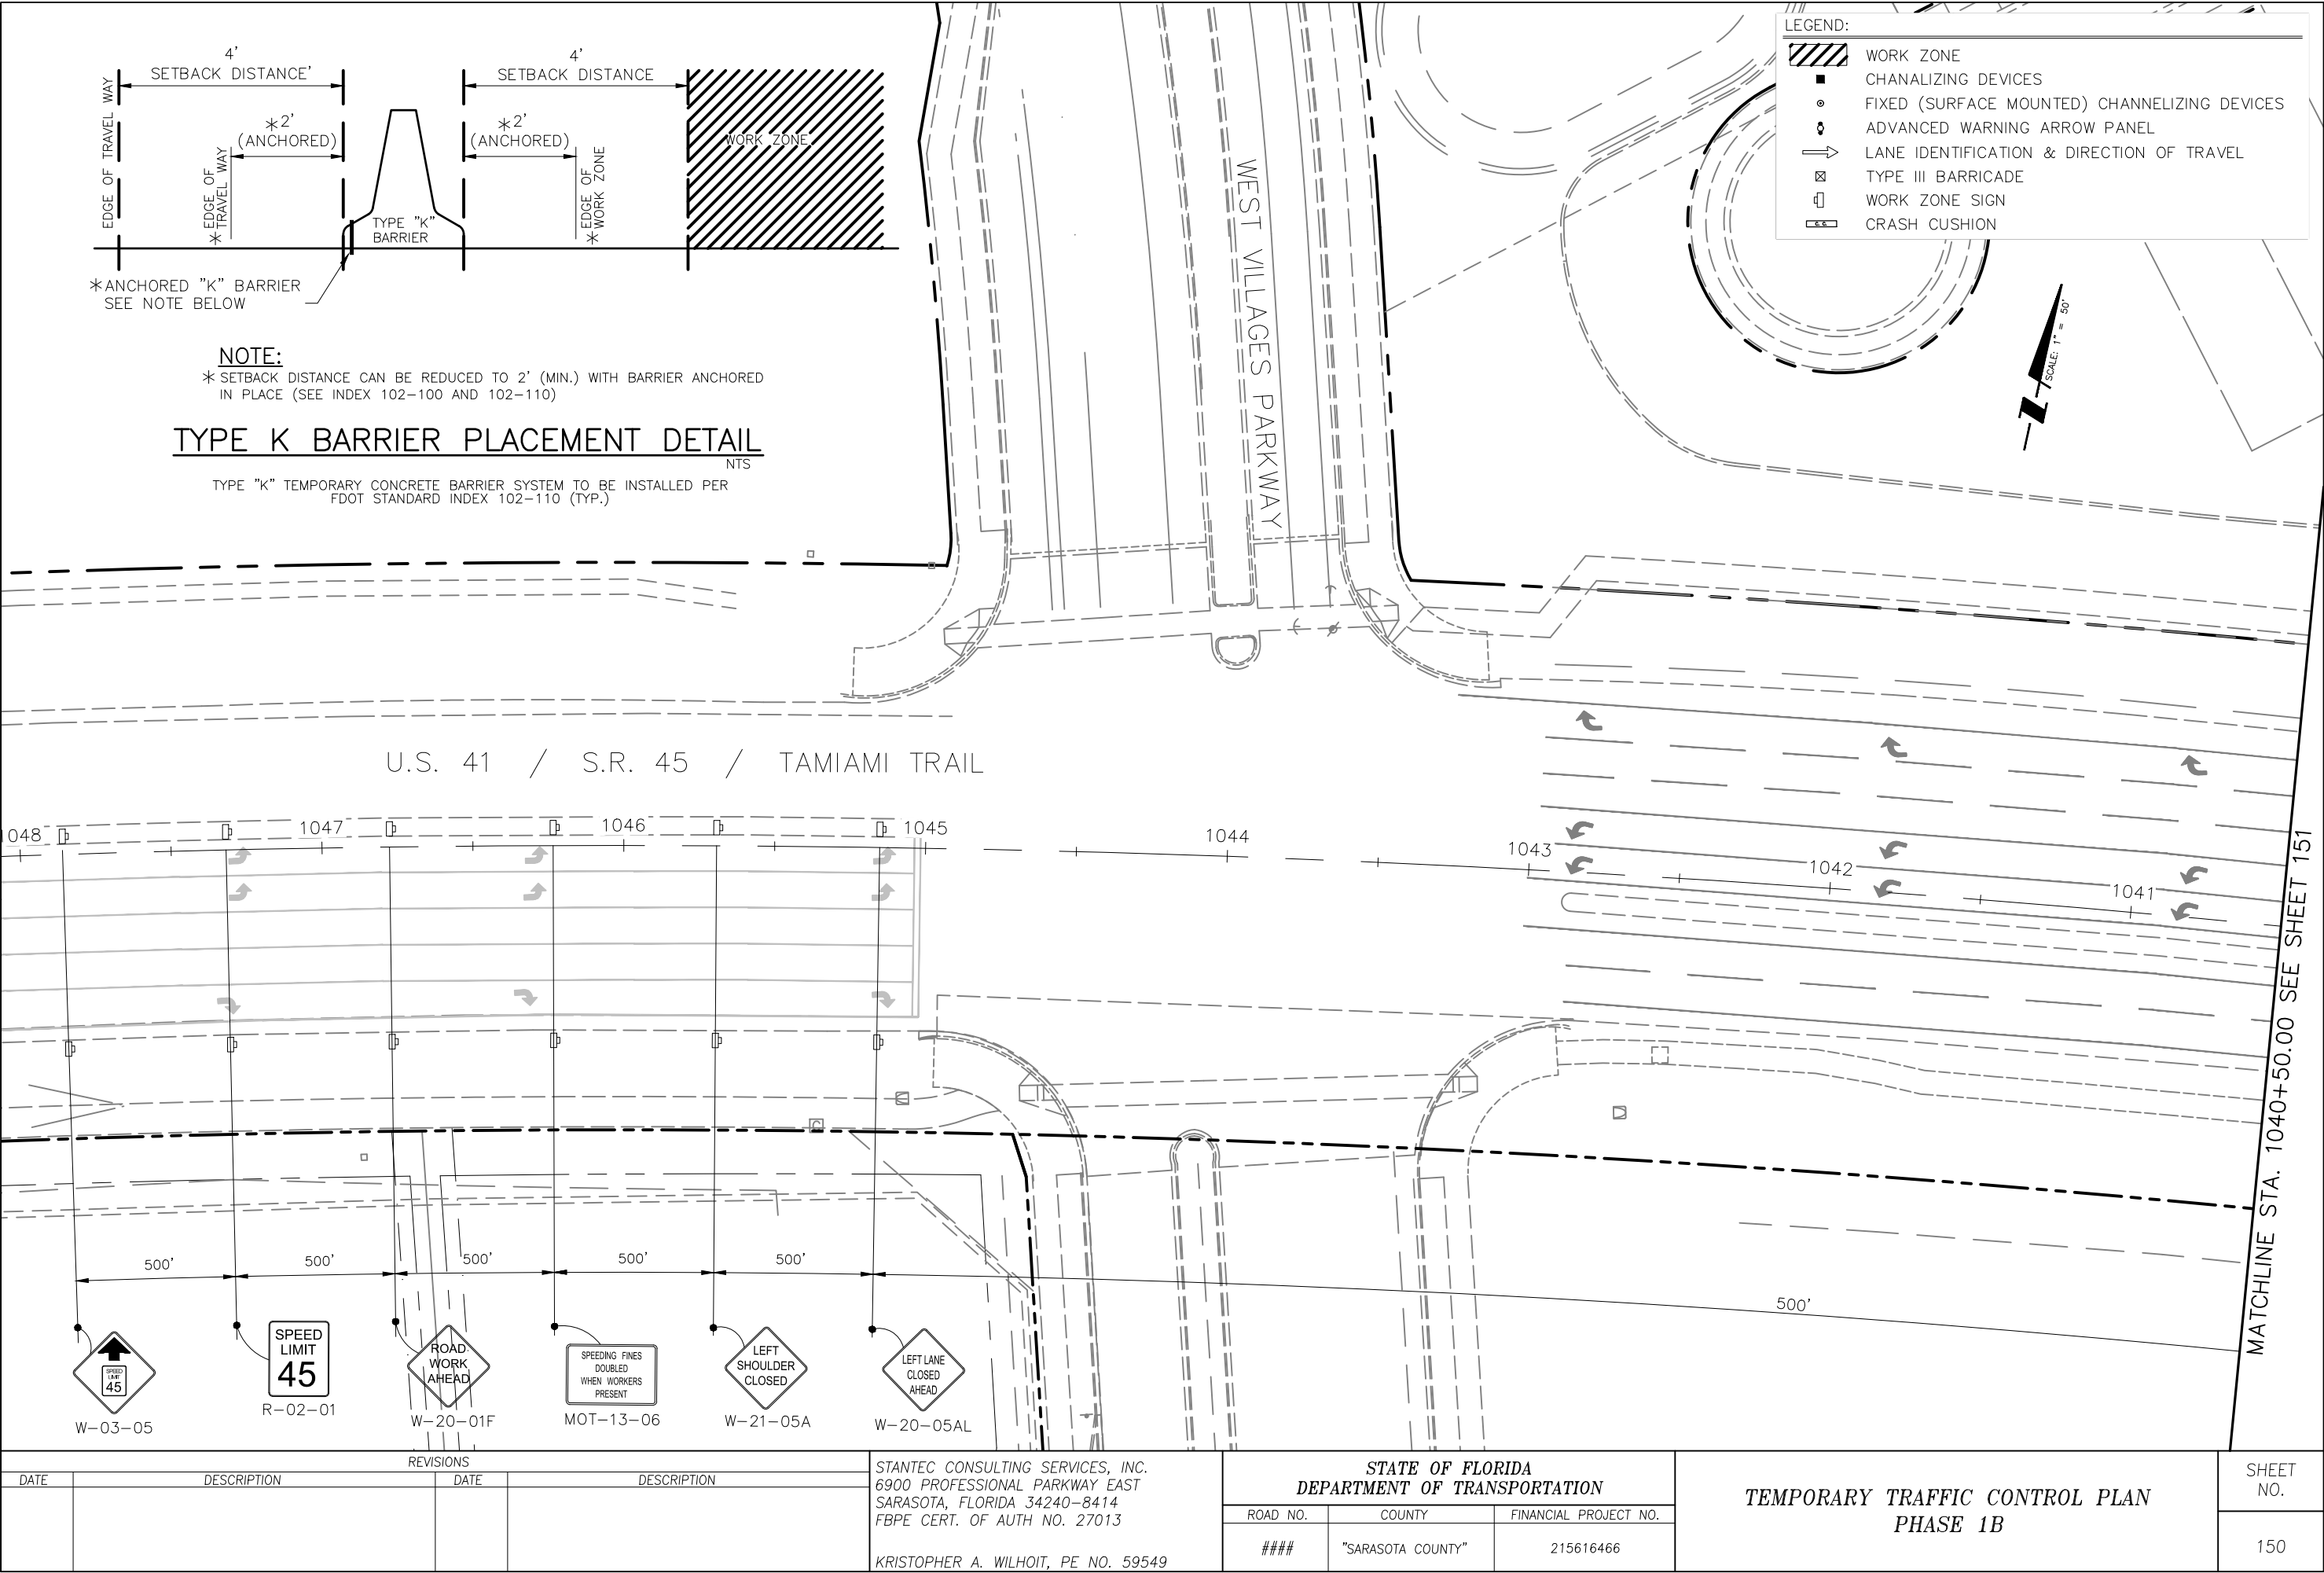

LEGEND:

- WORK ZONE
- CHANALIZING DEVICES
- FIXED (SURFACE MOUNTED) CHANNELIZING DEVICES
- ADVANCED WARNING ARROW PANEL
- LANE IDENTIFICATION & DIRECTION OF TRAVEL
- TYPE III BARRICADE
- WORK ZONE SIGN
- CRASH CUSHION



NOTE:
* SETBACK DISTANCE CAN BE REDUCED TO 2' (MIN.) WITH BARRIER ANCHORED IN PLACE (SEE INDEX 102-100 AND 102-110)

TYPE K BARRIER PLACEMENT DETAIL
NTS
TYPE "K" TEMPORARY CONCRETE BARRIER SYSTEM TO BE INSTALLED PER FDOT STANDARD INDEX 102-110 (TYP.)


U.S. 41 / S.R. 45 / TAMIAM I TRAIL

048 1047 1046 1045 1044 1043 1042 1041


500' 500' 500' 500' 500' 500'

W-03-05 SPEED LIMIT 45 R-02-01 ROAD WORK AHEAD W-20-01F MOT-13-06 W-21-05A LEFT SHOULDER CLOSED W-20-05AL LEFT LANE CLOSED AHEAD

REVISIONS				STANTEC CONSULTING SERVICES, INC. 6900 PROFESSIONAL PARKWAY EAST SARASOTA, FLORIDA 34240-8414 FBPE CERT. OF AUTH NO. 27013 KRISTOPHER A. WILHOIT, PE NO. 59549	STATE OF FLORIDA DEPARTMENT OF TRANSPORTATION			TEMPORARY TRAFFIC CONTROL PLAN PHASE 1B		SHEET NO. 150
DATE	DESCRIPTION	DATE	DESCRIPTION		ROAD NO.	COUNTY	FINANCIAL PROJECT NO.			
					####	"SARASOTA COUNTY"	215616466			

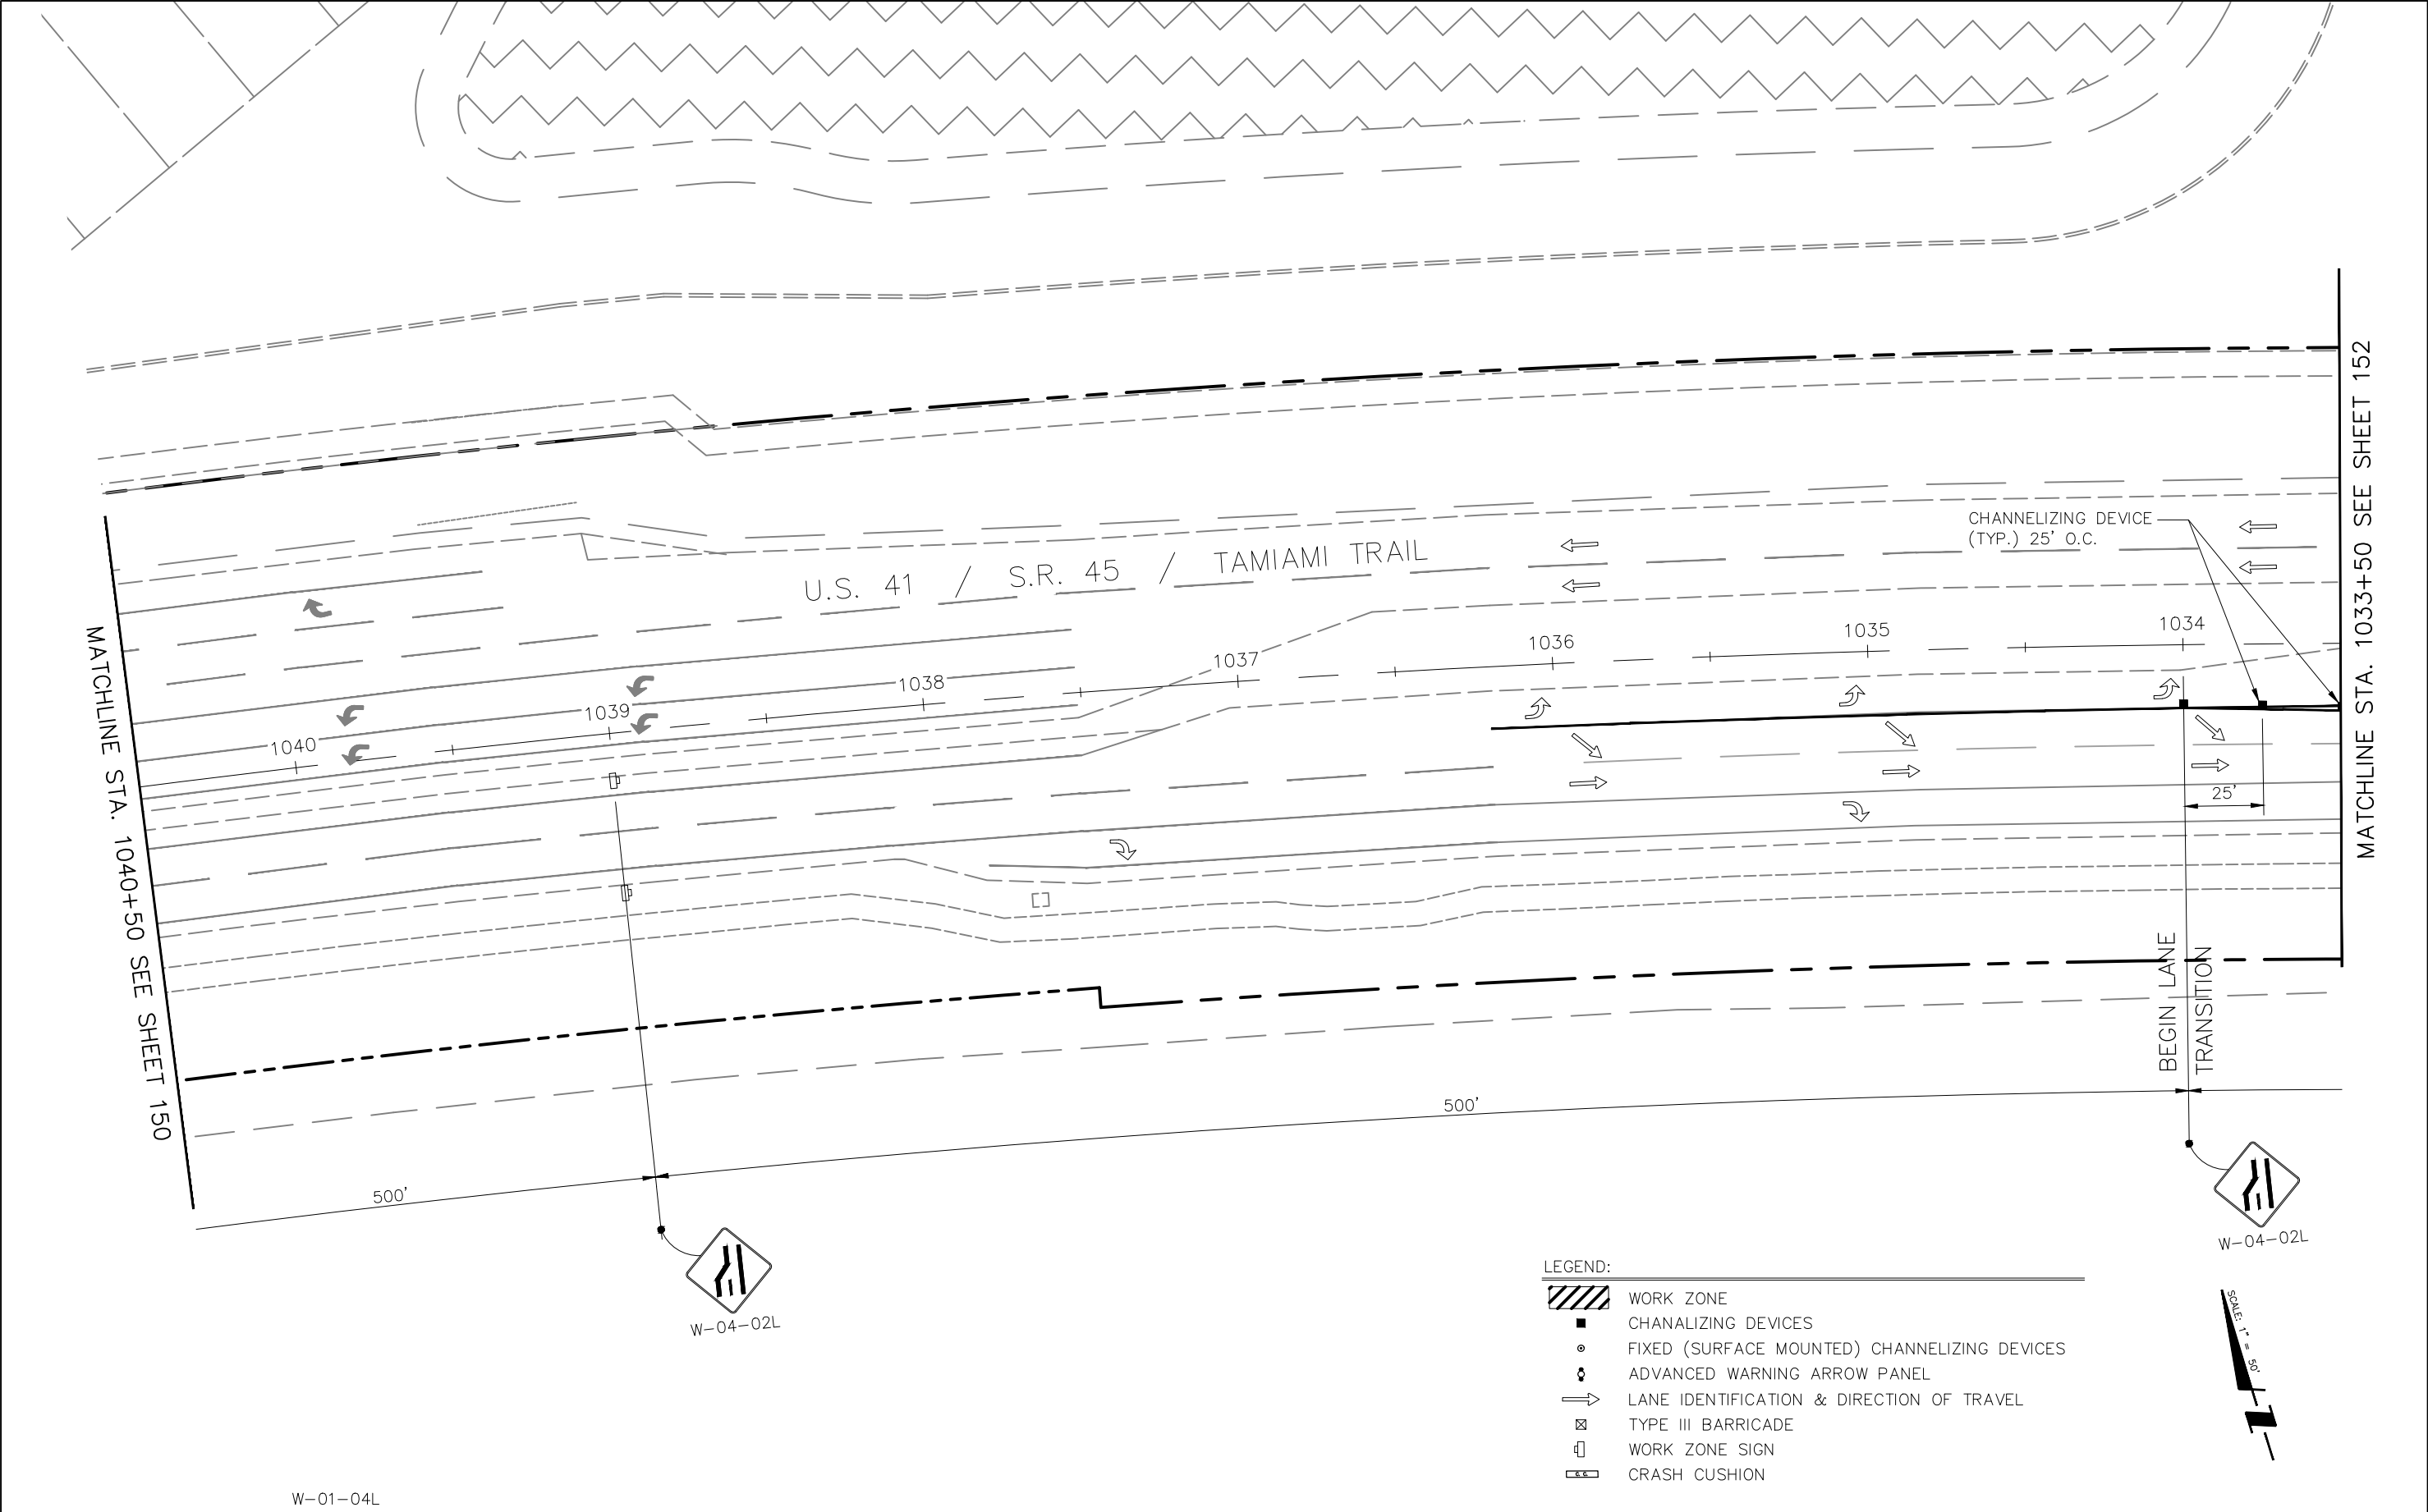

REVISIONS				STANTEC CONSULTING SERVICES, INC. 6900 PROFESSIONAL PARKWAY EAST SARASOTA, FLORIDA 34240-8414 FBPE CERT. OF AUTH NO. 27013 KRISTOPHER A. WILHOIT, PE NO. 59549	STATE OF FLORIDA DEPARTMENT OF TRANSPORTATION			TEMPORARY TRAFFIC CONTROL PLAN PHASE 1B	SHEET NO.
DATE	DESCRIPTION	DATE	DESCRIPTION		ROAD NO.	COUNTY	FINANCIAL PROJECT NO.		151
					####	"SARASOTA COUNTY"	215616466		

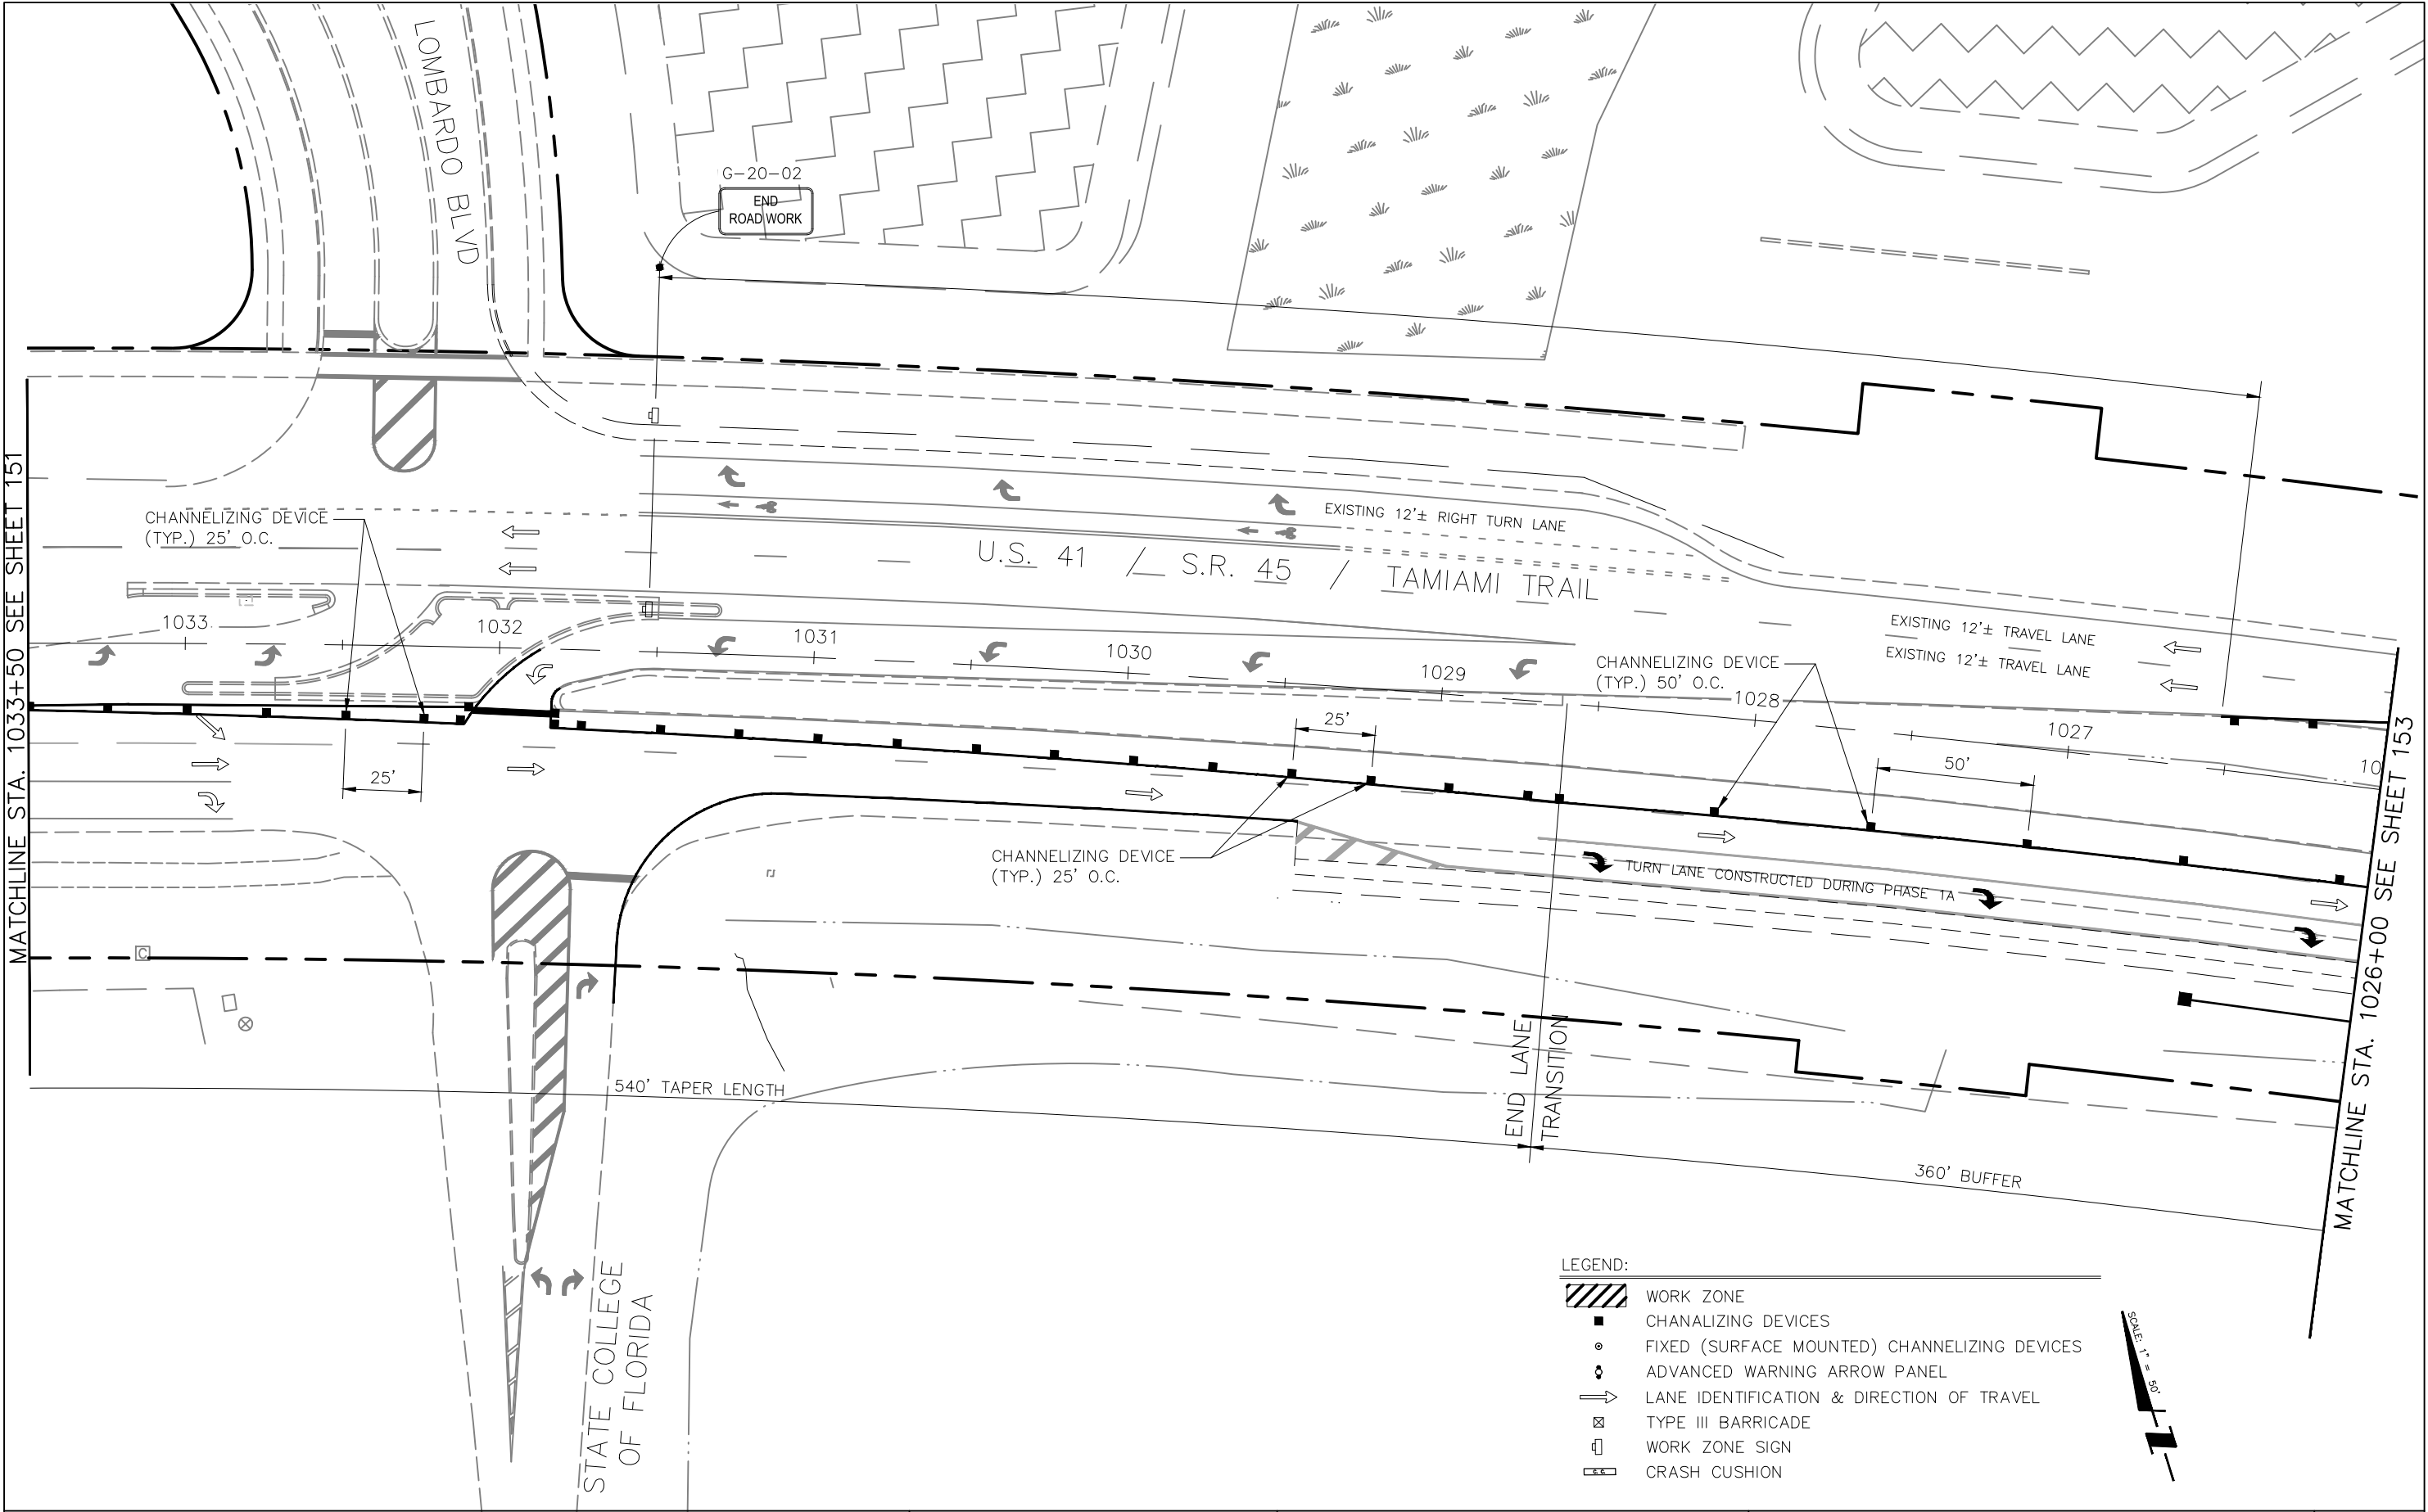



- LEGEND:
- WORK ZONE
 - CHANALIZING DEVICES
 - FIXED (SURFACE MOUNTED) CHANNELIZING DEVICES
 - ADVANCED WARNING ARROW PANEL
 - LANE IDENTIFICATION & DIRECTION OF TRAVEL
 - TYPE III BARRICADE
 - WORK ZONE SIGN
 - CRASH CUSHION




REVISIONS				STANTEC CONSULTING SERVICES, INC. 6900 PROFESSIONAL PARKWAY EAST SARASOTA, FLORIDA 34240-8414 FBPE CERT. OF AUTH NO. 27013 KRISTOPHER A. WILHOIT, PE NO. 59549	STATE OF FLORIDA DEPARTMENT OF TRANSPORTATION			TEMPORARY TRAFFIC CONTROL PLAN PHASE 1B	SHEET NO. 152
DATE	DESCRIPTION	DATE	DESCRIPTION		ROAD NO.	COUNTY	FINANCIAL PROJECT NO.		
					####	"SARASOTA COUNTY"	215616466		

LEGEND:

- WORK ZONE
- CHANALIZING DEVICES
- FIXED (SURFACE MOUNTED) CHANNELIZING DEVICES
- ADVANCED WARNING ARROW PANEL
- LANE IDENTIFICATION & DIRECTION OF TRAVEL
- TYPE III BARRICADE
- WORK ZONE SIGN
- CRASH CUSHION

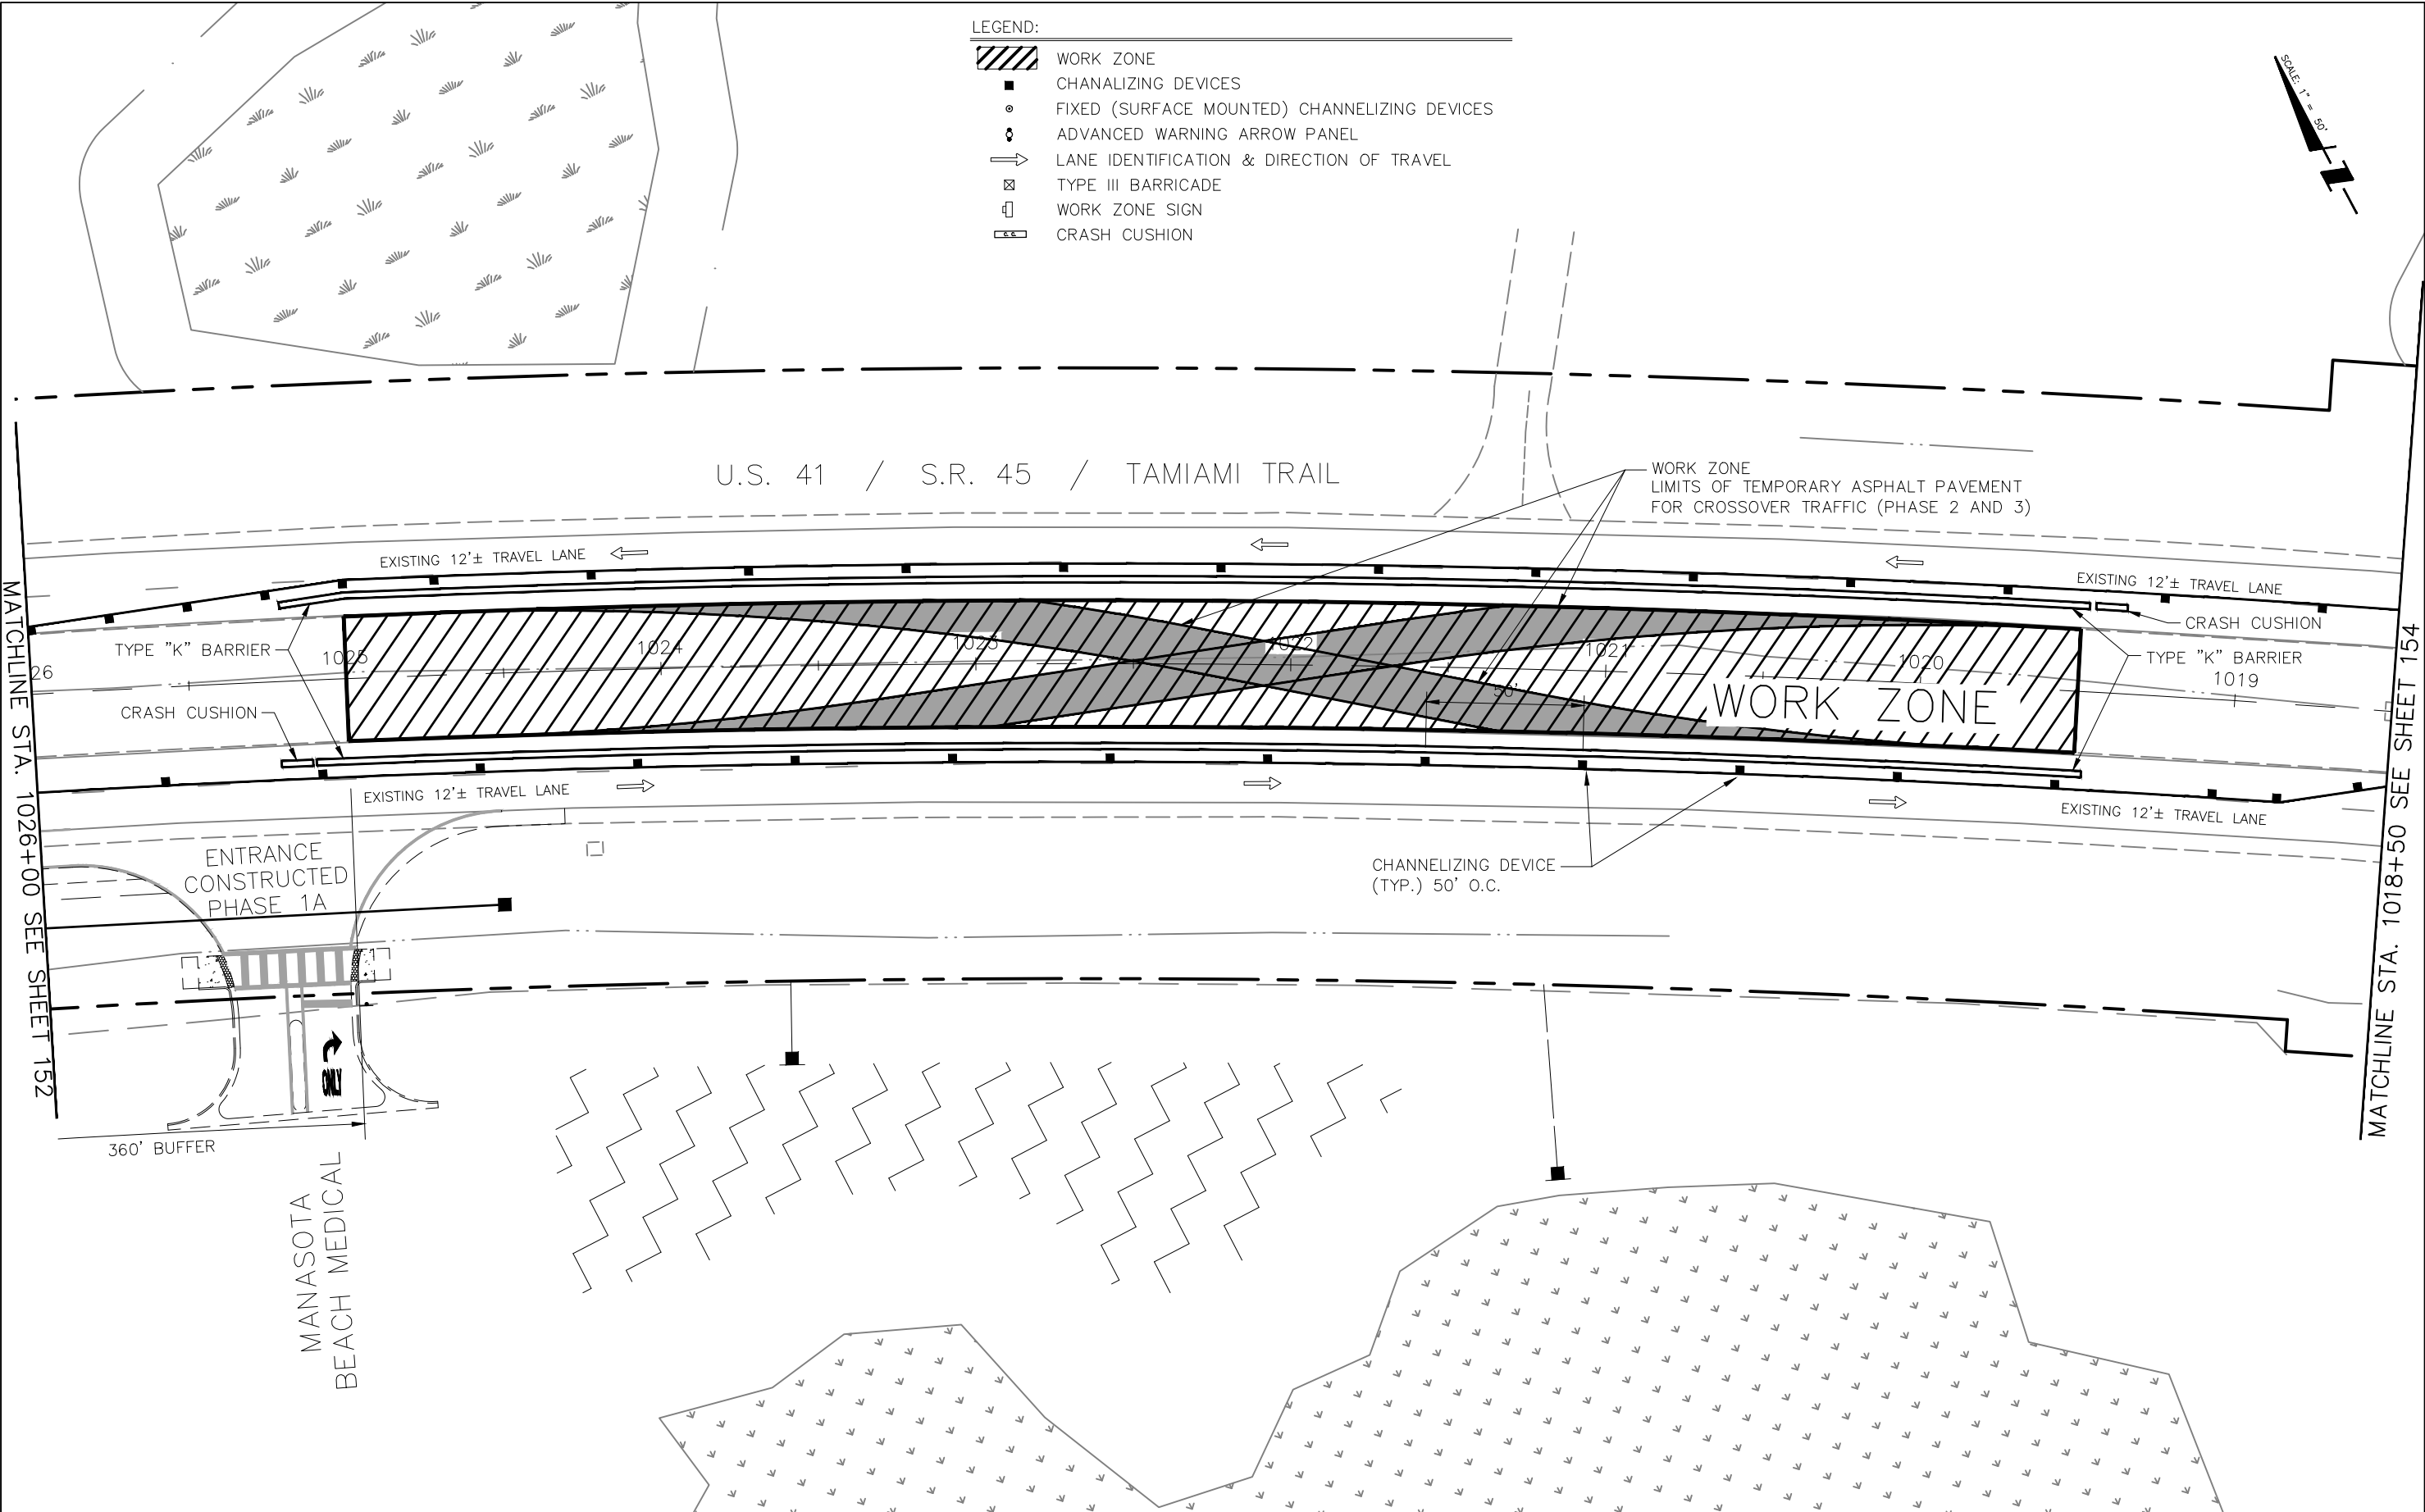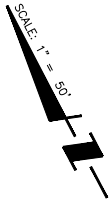


REVISIONS				STANTEC CONSULTING SERVICES, INC. 6900 PROFESSIONAL PARKWAY EAST SARASOTA, FLORIDA 34240-8414 FBPE CERT. OF AUTH NO. 27013 KRISTOPHER A. WILHOIT, PE NO. 59549	STATE OF FLORIDA DEPARTMENT OF TRANSPORTATION			TEMPORARY TRAFFIC CONTROL PLAN PHASE 1B	SHEET NO. 153
DATE	DESCRIPTION	DATE	DESCRIPTION		ROAD NO.	COUNTY	FINANCIAL PROJECT NO.		
					###	"SARASOTA COUNTY"	215616466		

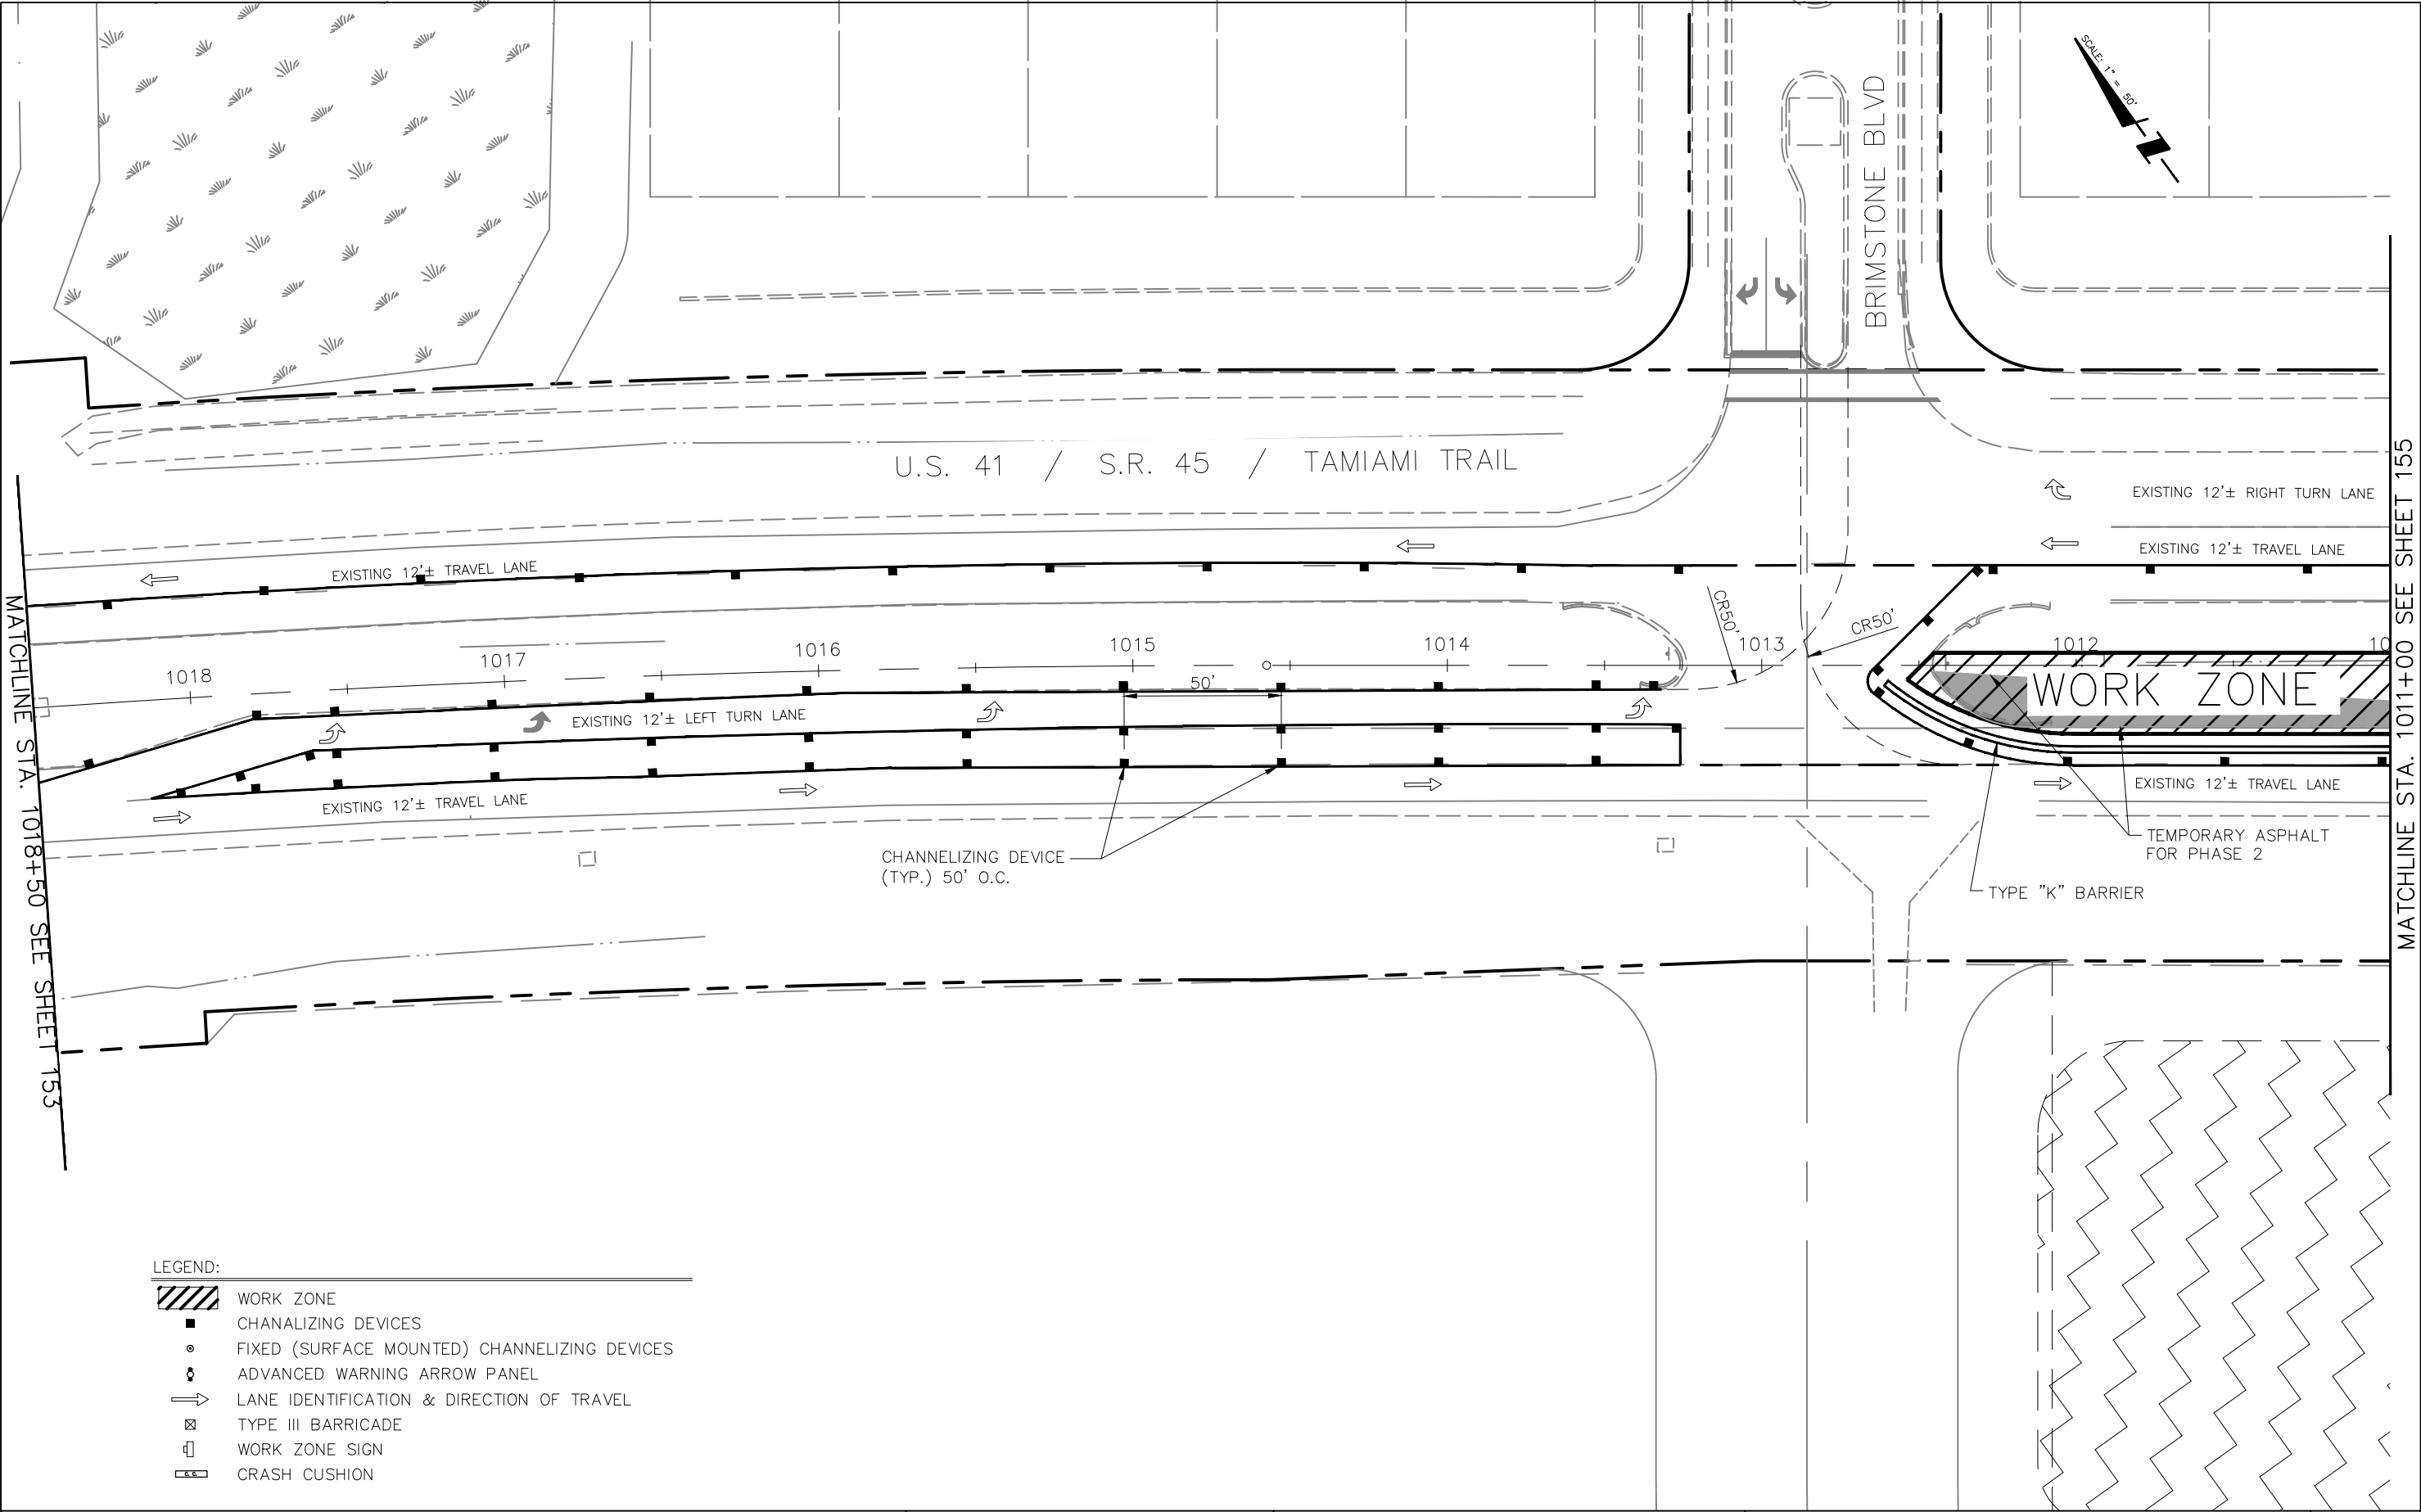

LEGEND:

- WORK ZONE
- CHANALIZING DEVICES
- FIXED (SURFACE MOUNTED) CHANNELIZING DEVICES
- ADVANCED WARNING ARROW PANEL
- LANE IDENTIFICATION & DIRECTION OF TRAVEL
- TYPE III BARRICADE
- WORK ZONE SIGN
- CRASH CUSHION

REVISIONS				STANTEC CONSULTING SERVICES, INC. 6900 PROFESSIONAL PARKWAY EAST SARASOTA, FLORIDA 34240-8414 FBPE CERT. OF AUTH NO. 27013 KRISTOPHER A. WILHOIT, PE NO. 59549	STATE OF FLORIDA DEPARTMENT OF TRANSPORTATION			TEMPORARY TRAFFIC CONTROL PLAN PHASE 1B	SHEET NO.
DATE	DESCRIPTION	DATE	DESCRIPTION		ROAD NO.	COUNTY	FINANCIAL PROJECT NO.		
					####	"SARASOTA COUNTY"	215616466		154

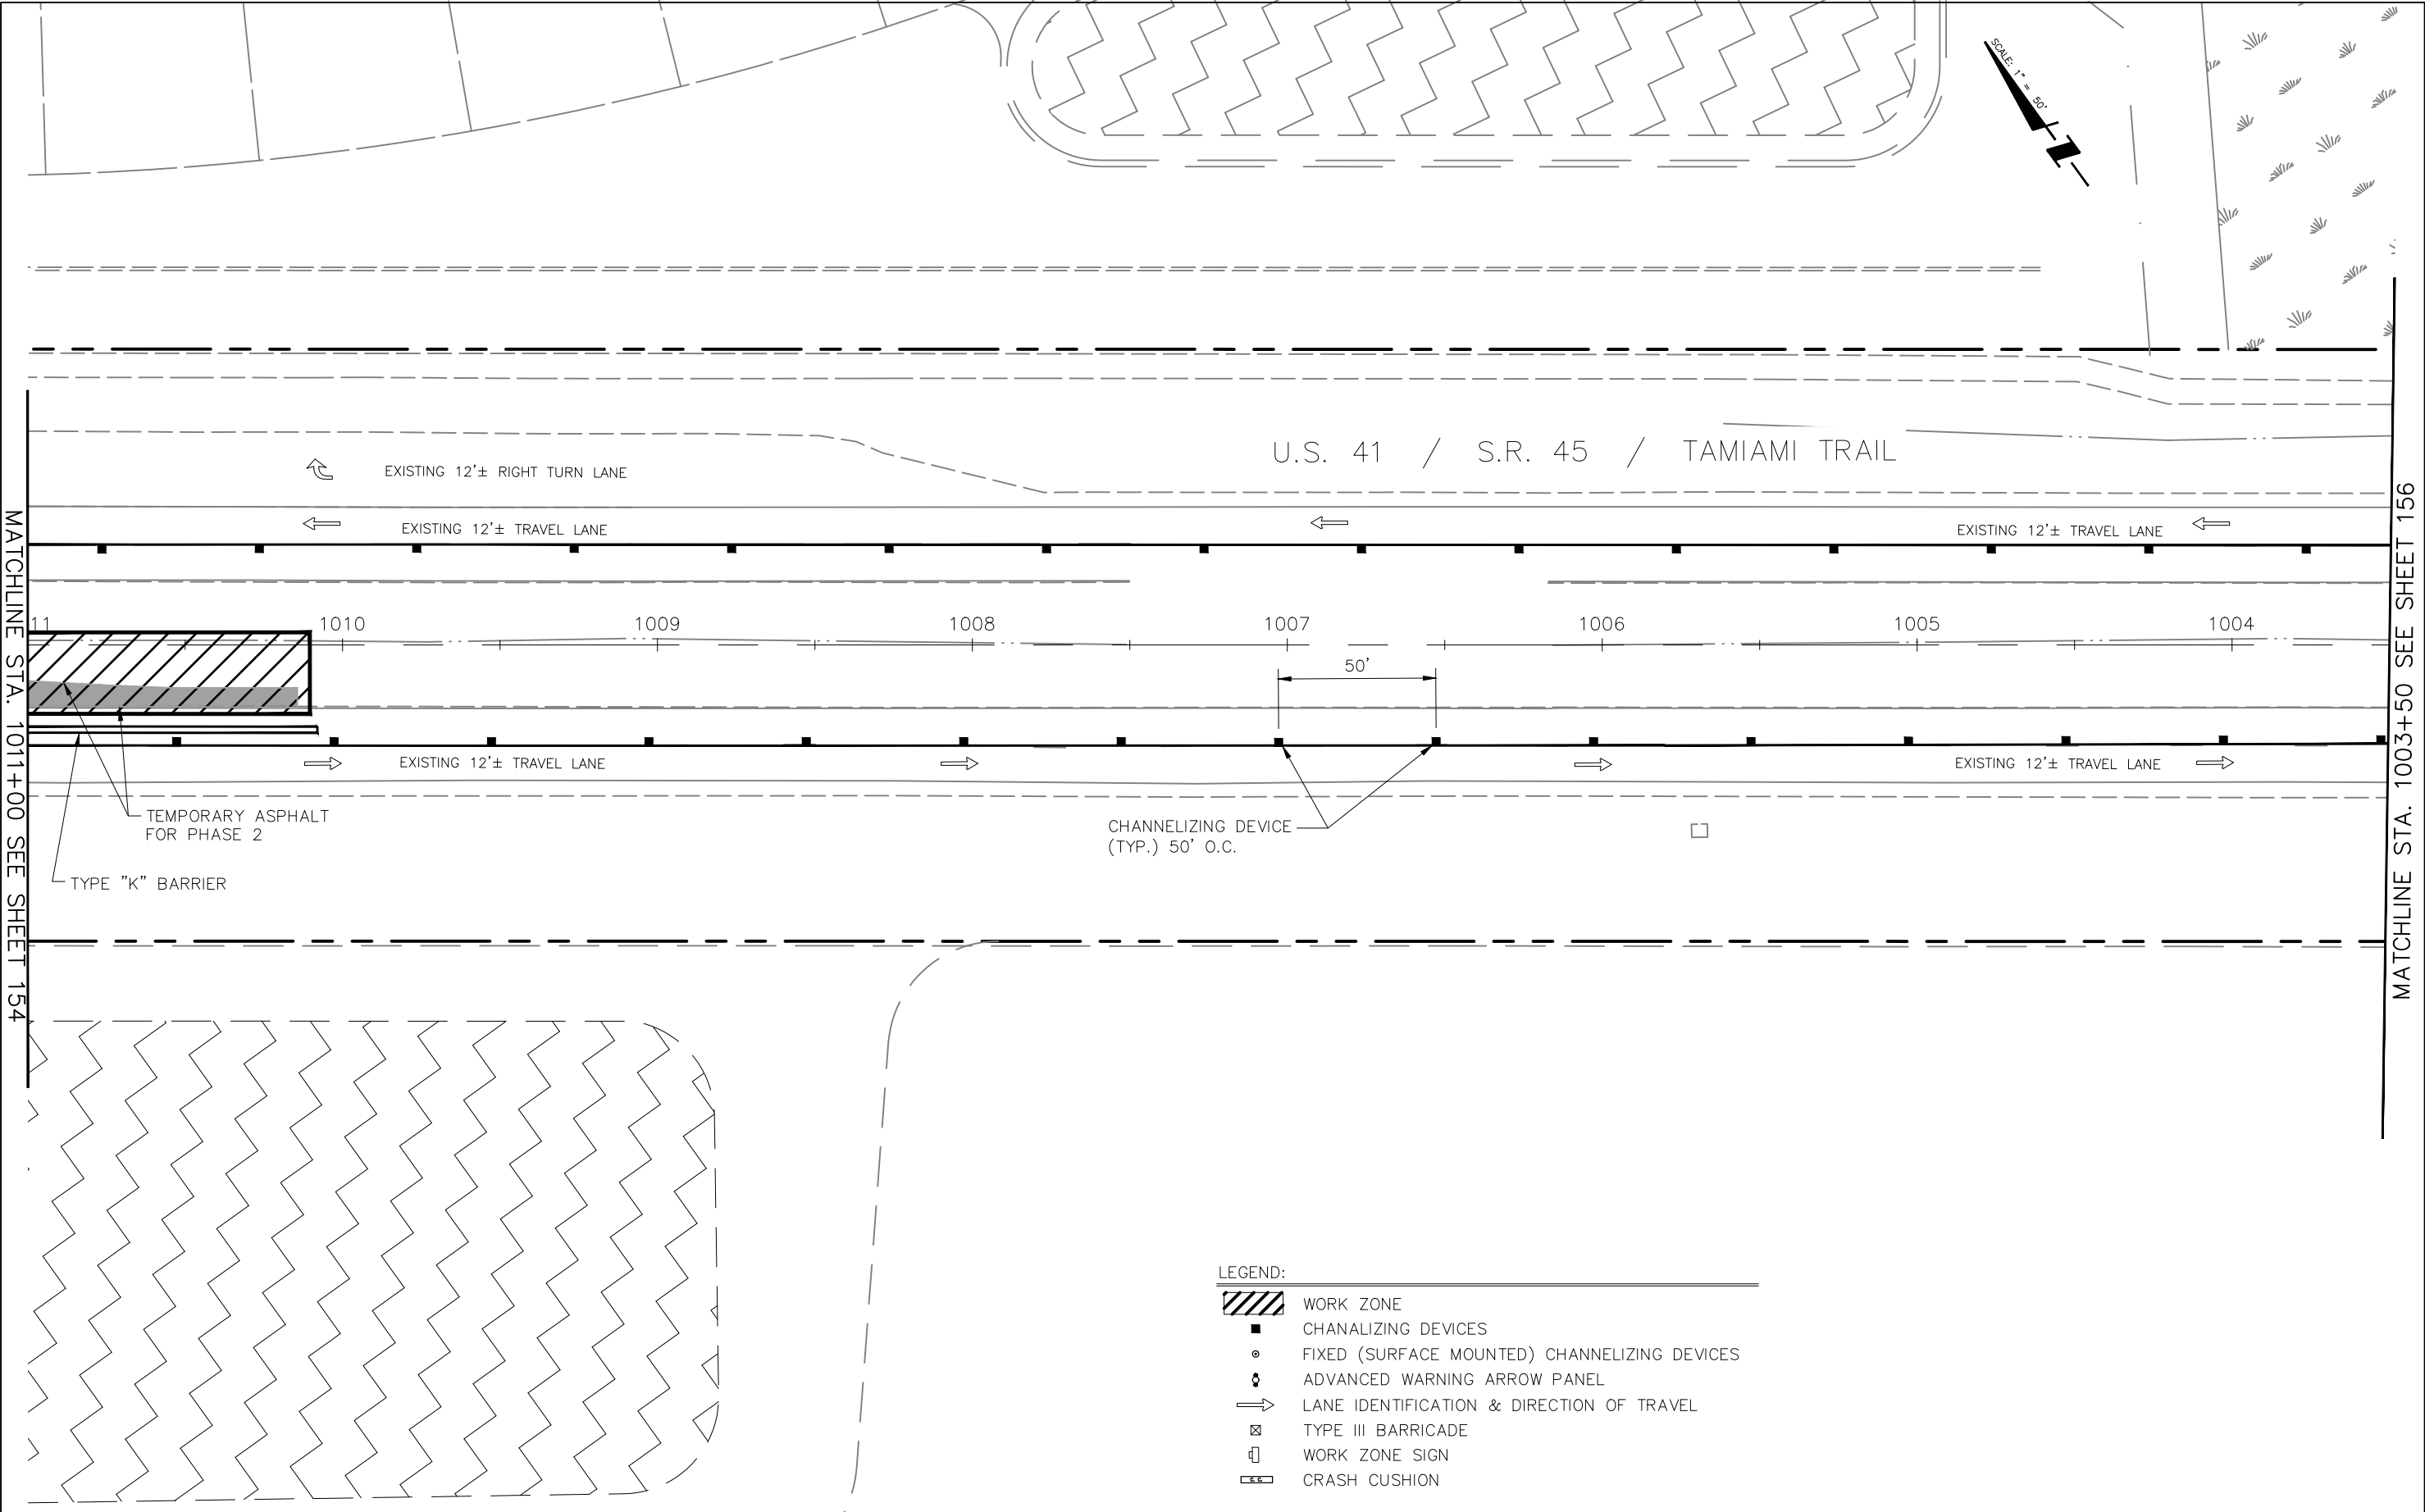


- LEGEND:
- WORK ZONE
 - CHANALIZING DEVICES
 - FIXED (SURFACE MOUNTED) CHANNELIZING DEVICES
 - ADVANCED WARNING ARROW PANEL
 - LANE IDENTIFICATION & DIRECTION OF TRAVEL
 - TYPE III BARRICADE
 - WORK ZONE SIGN
 - CRASH CUSHION

REVISIONS				STANTEC CONSULTING SERVICES, INC. 6900 PROFESSIONAL PARKWAY EAST SARASOTA, FLORIDA 34240-8414 FBPE CERT. OF AUTH NO. 27013 KRISTOPHER A. WILHOIT, PE NO. 59549	STATE OF FLORIDA DEPARTMENT OF TRANSPORTATION			TEMPORARY TRAFFIC CONTROL PLAN PHASE 1B	SHEET NO.
DATE	DESCRIPTION	DATE	DESCRIPTION		ROAD NO.	COUNTY	FINANCIAL PROJECT NO.		
					####	"SARASOTA COUNTY"	215616466		155

MATCHLINE STA. 1003+50 SEE SHEET 155


MATCHLINE STA. 996+00 SEE SHEET 157

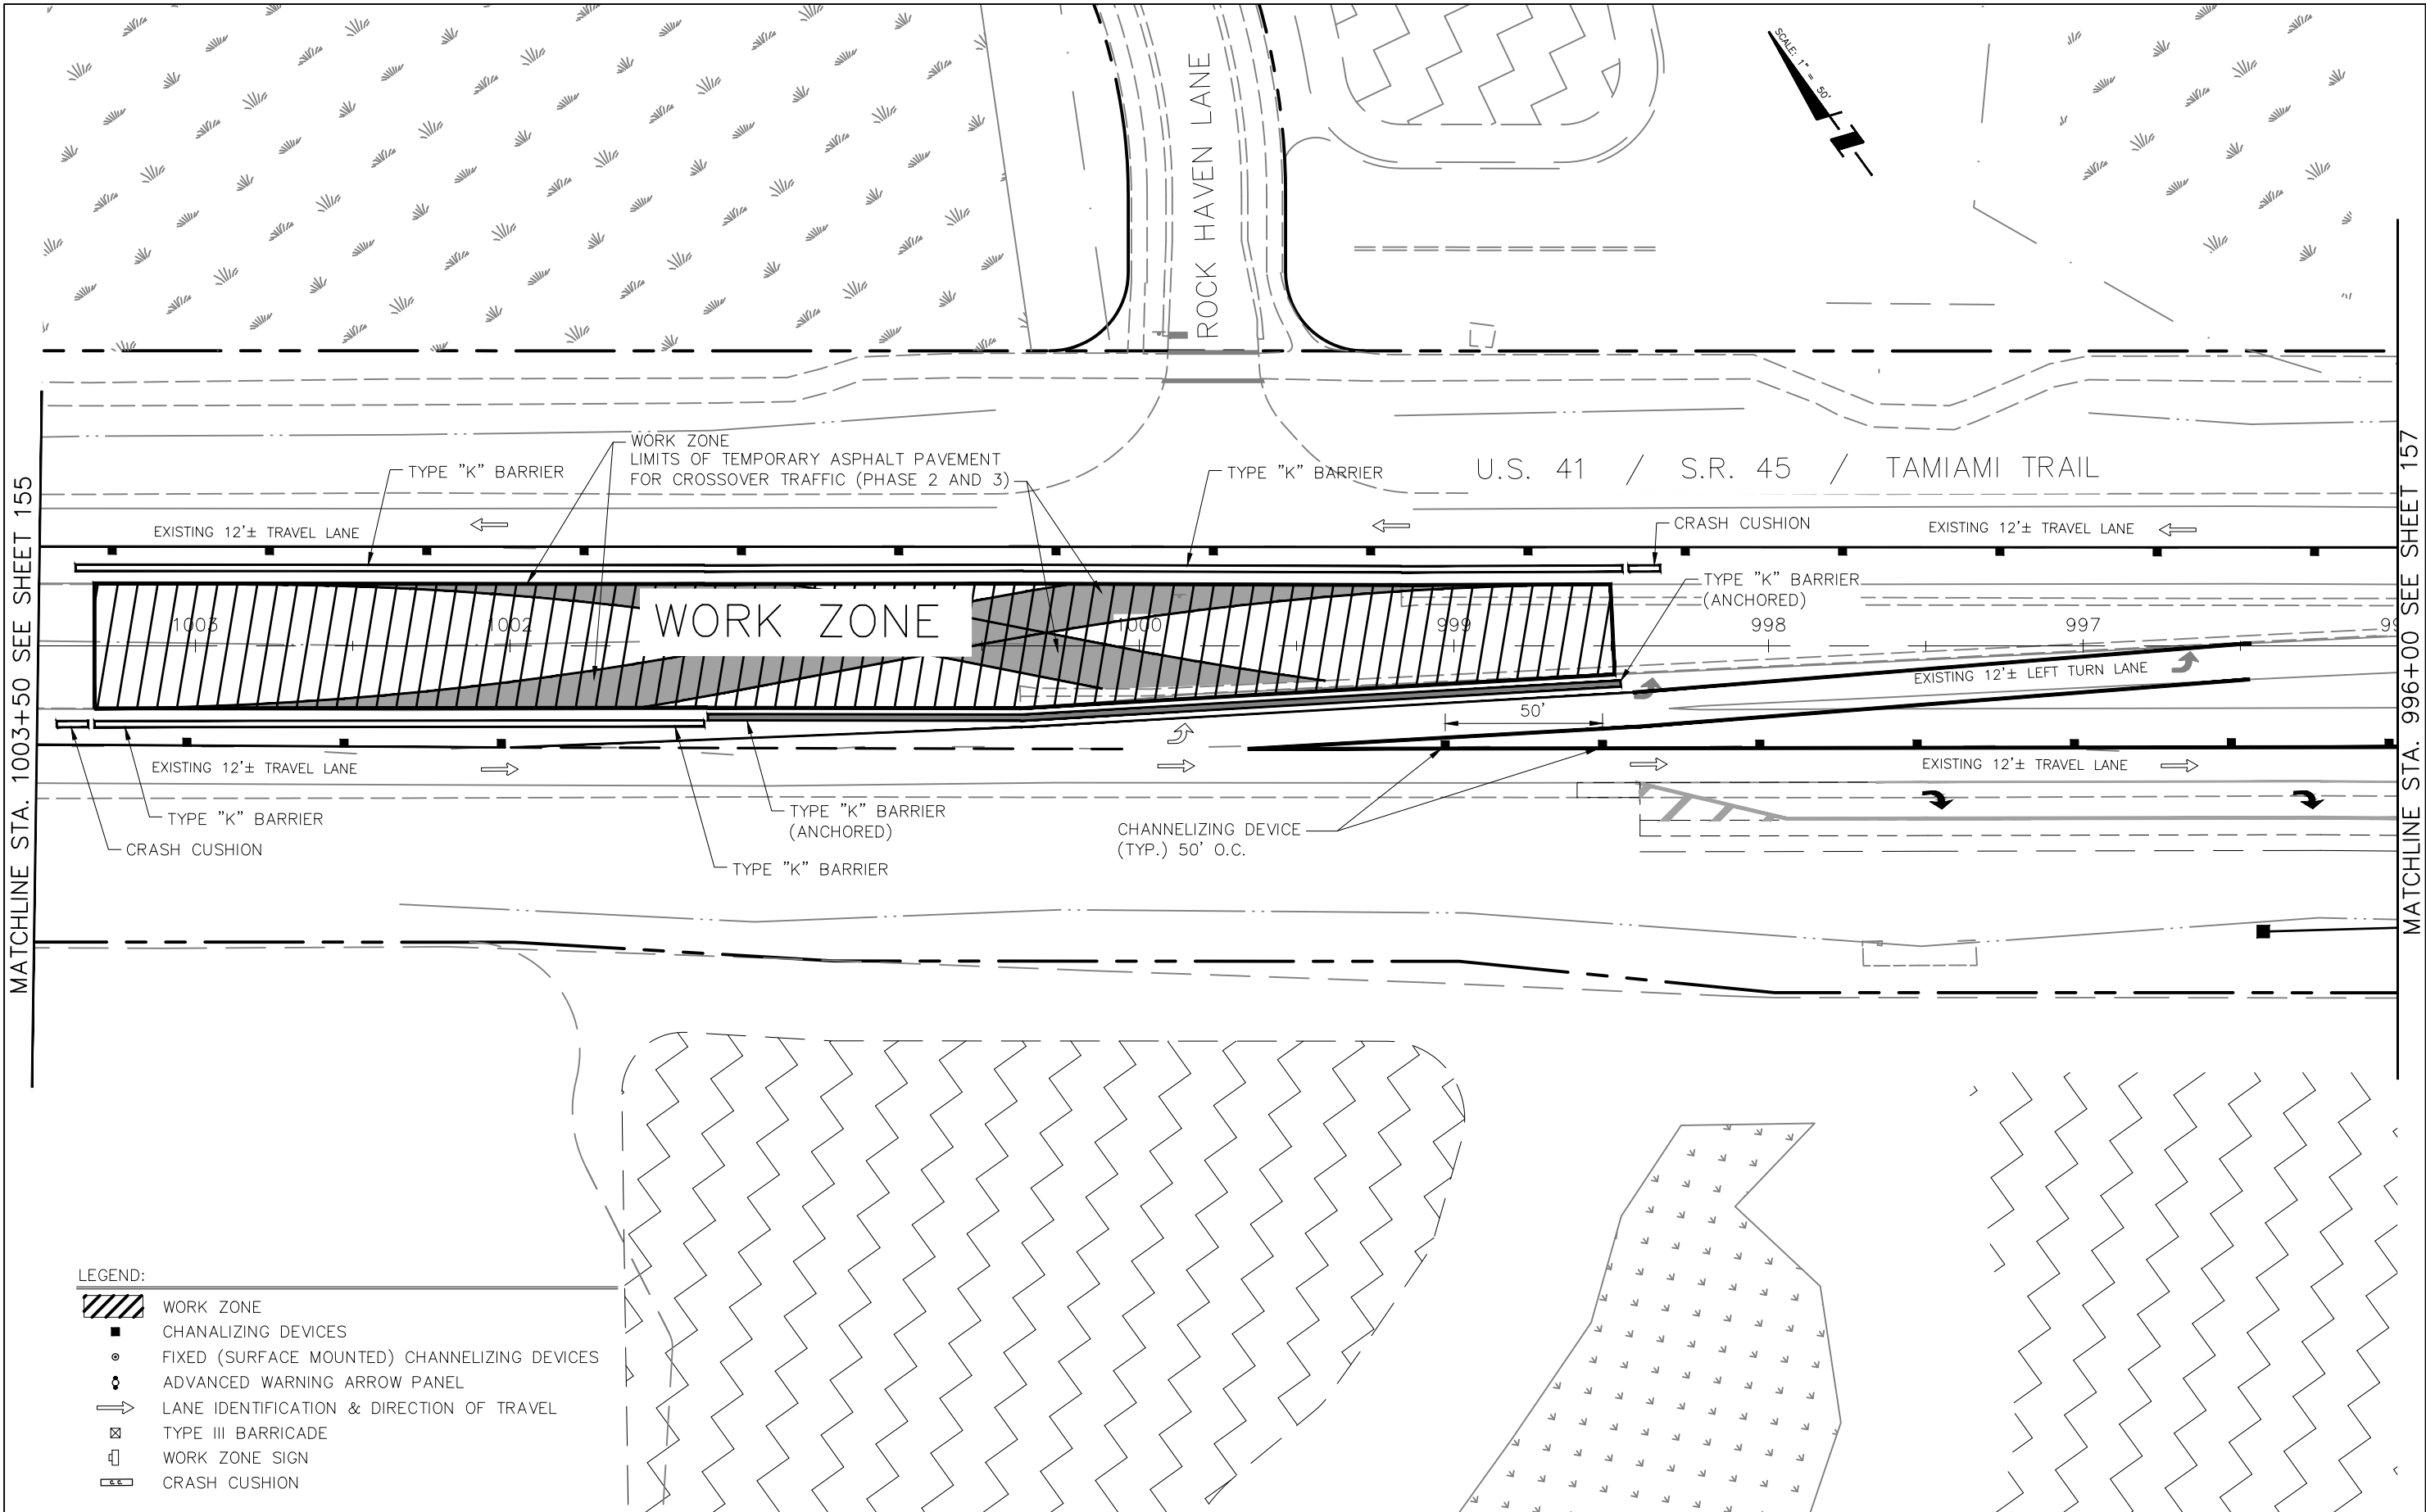

LEGEND:

- WORK ZONE
- CHANNELIZING DEVICES
- FIXED (SURFACE MOUNTED) CHANNELIZING DEVICES
- ADVANCED WARNING ARROW PANEL
- LANE IDENTIFICATION & DIRECTION OF TRAVEL
- TYPE III BARRICADE
- WORK ZONE SIGN
- CRASH CUSHION

REVISIONS				STANTEC CONSULTING SERVICES, INC. 6900 PROFESSIONAL PARKWAY EAST SARASOTA, FLORIDA 34240-8414 FBPE CERT. OF AUTH NO. 27013 KRISTOPHER A. WILHOIT, PE NO. 59549	STATE OF FLORIDA DEPARTMENT OF TRANSPORTATION			TEMPORARY TRAFFIC CONTROL PLAN PHASE 1B	SHEET NO. 156
DATE	DESCRIPTION	DATE	DESCRIPTION		ROAD NO.	COUNTY	FINANCIAL PROJECT NO.		
					####	"SARASOTA COUNTY"	215616466		

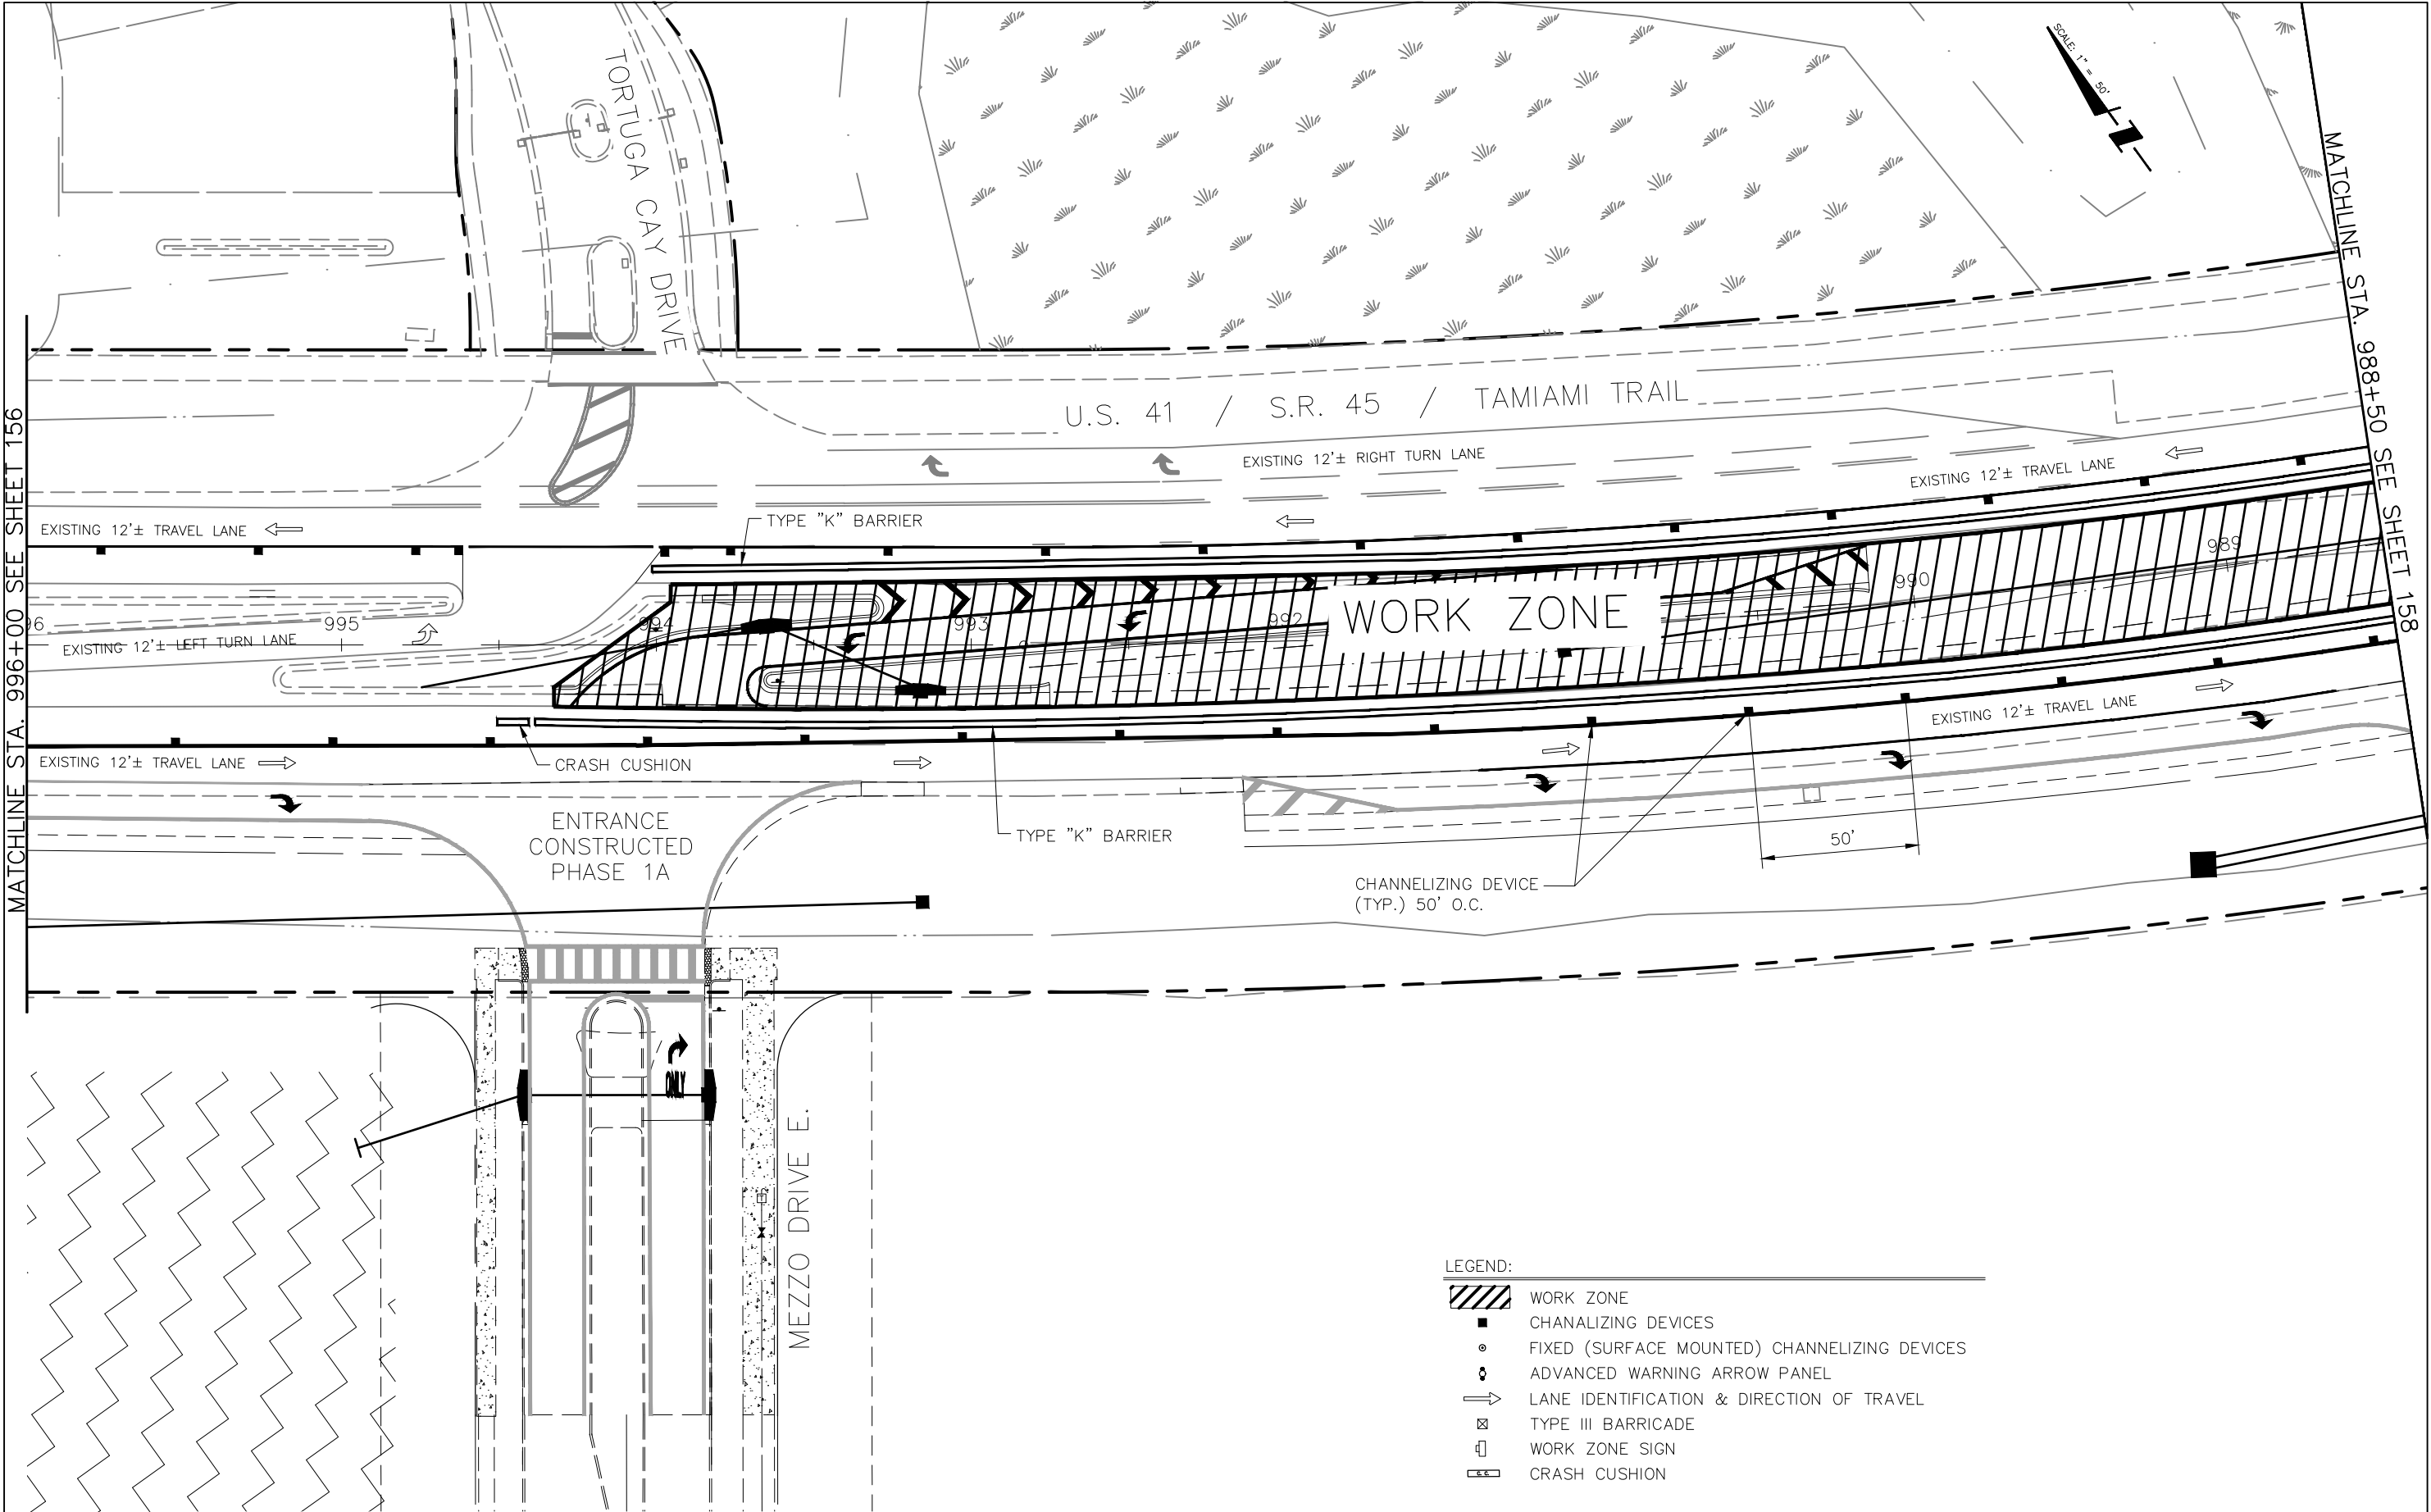


MATCHLINE STA. 996+00 SEE SHEET 156

MATCHLINE STA. 988+50 SEE SHEET 158


LEGEND:

- WORK ZONE
- CHANALIZING DEVICES
- FIXED (SURFACE MOUNTED) CHANNELIZING DEVICES
- ADVANCED WARNING ARROW PANEL
- LANE IDENTIFICATION & DIRECTION OF TRAVEL
- TYPE III BARRICADE
- WORK ZONE SIGN
- CRASH CUSHION


REVISIONS				STANTEC CONSULTING SERVICES, INC. 6900 PROFESSIONAL PARKWAY EAST SARASOTA, FLORIDA 34240-8414 FBPE CERT. OF AUTH NO. 27013 KRISTOPHER A. WILHOIT, PE NO. 59549	STATE OF FLORIDA DEPARTMENT OF TRANSPORTATION			TEMPORARY TRAFFIC CONTROL PLAN PHASE 1B	SHEET NO.
DATE	DESCRIPTION	DATE	DESCRIPTION		ROAD NO.	COUNTY	FINANCIAL PROJECT NO.		
					####	"SARASOTA COUNTY"	215616466		157

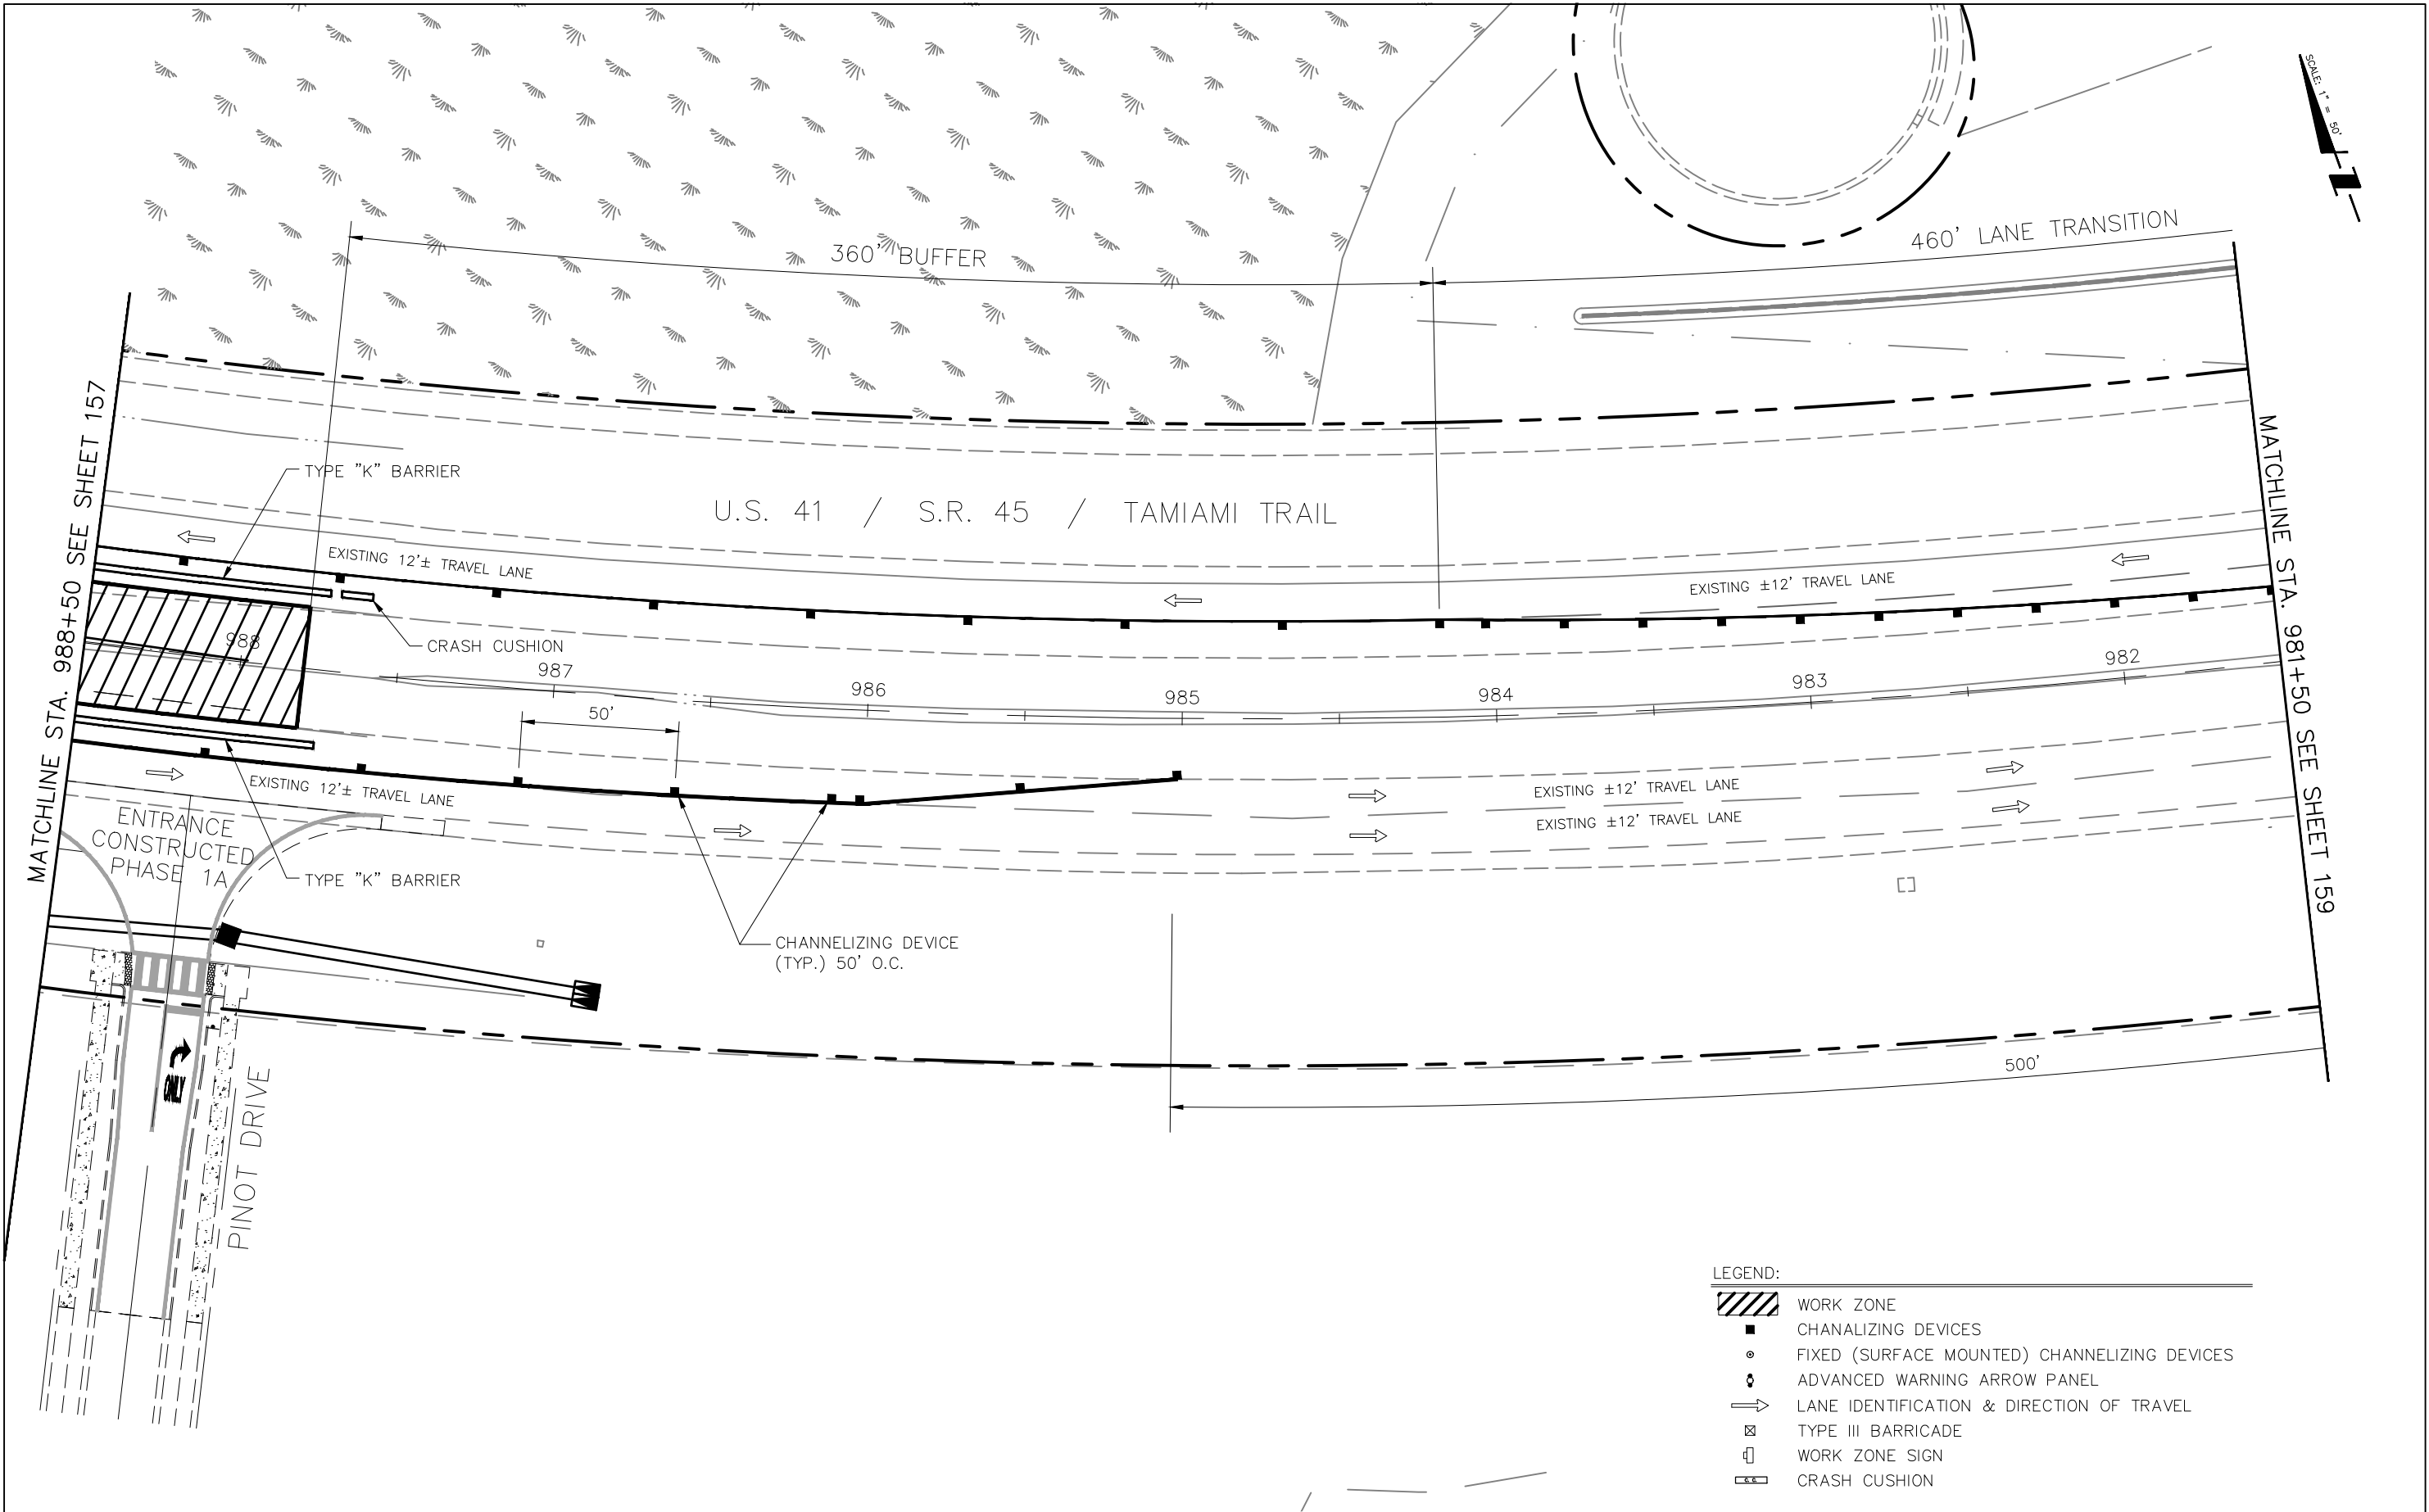


REVISIONS				STANTEC CONSULTING SERVICES, INC. 6900 PROFESSIONAL PARKWAY EAST SARASOTA, FLORIDA 34240-8414 FBPE CERT. OF AUTH NO. 27013 KRISTOPHER A. WILHOIT, PE NO. 59549	STATE OF FLORIDA DEPARTMENT OF TRANSPORTATION			TEMPORARY TRAFFIC CONTROL PLAN PHASE 1B	SHEET NO.
DATE	DESCRIPTION	DATE	DESCRIPTION		ROAD NO.	COUNTY	FINANCIAL PROJECT NO.		158
					###	"SARASOTA COUNTY"	215616466		

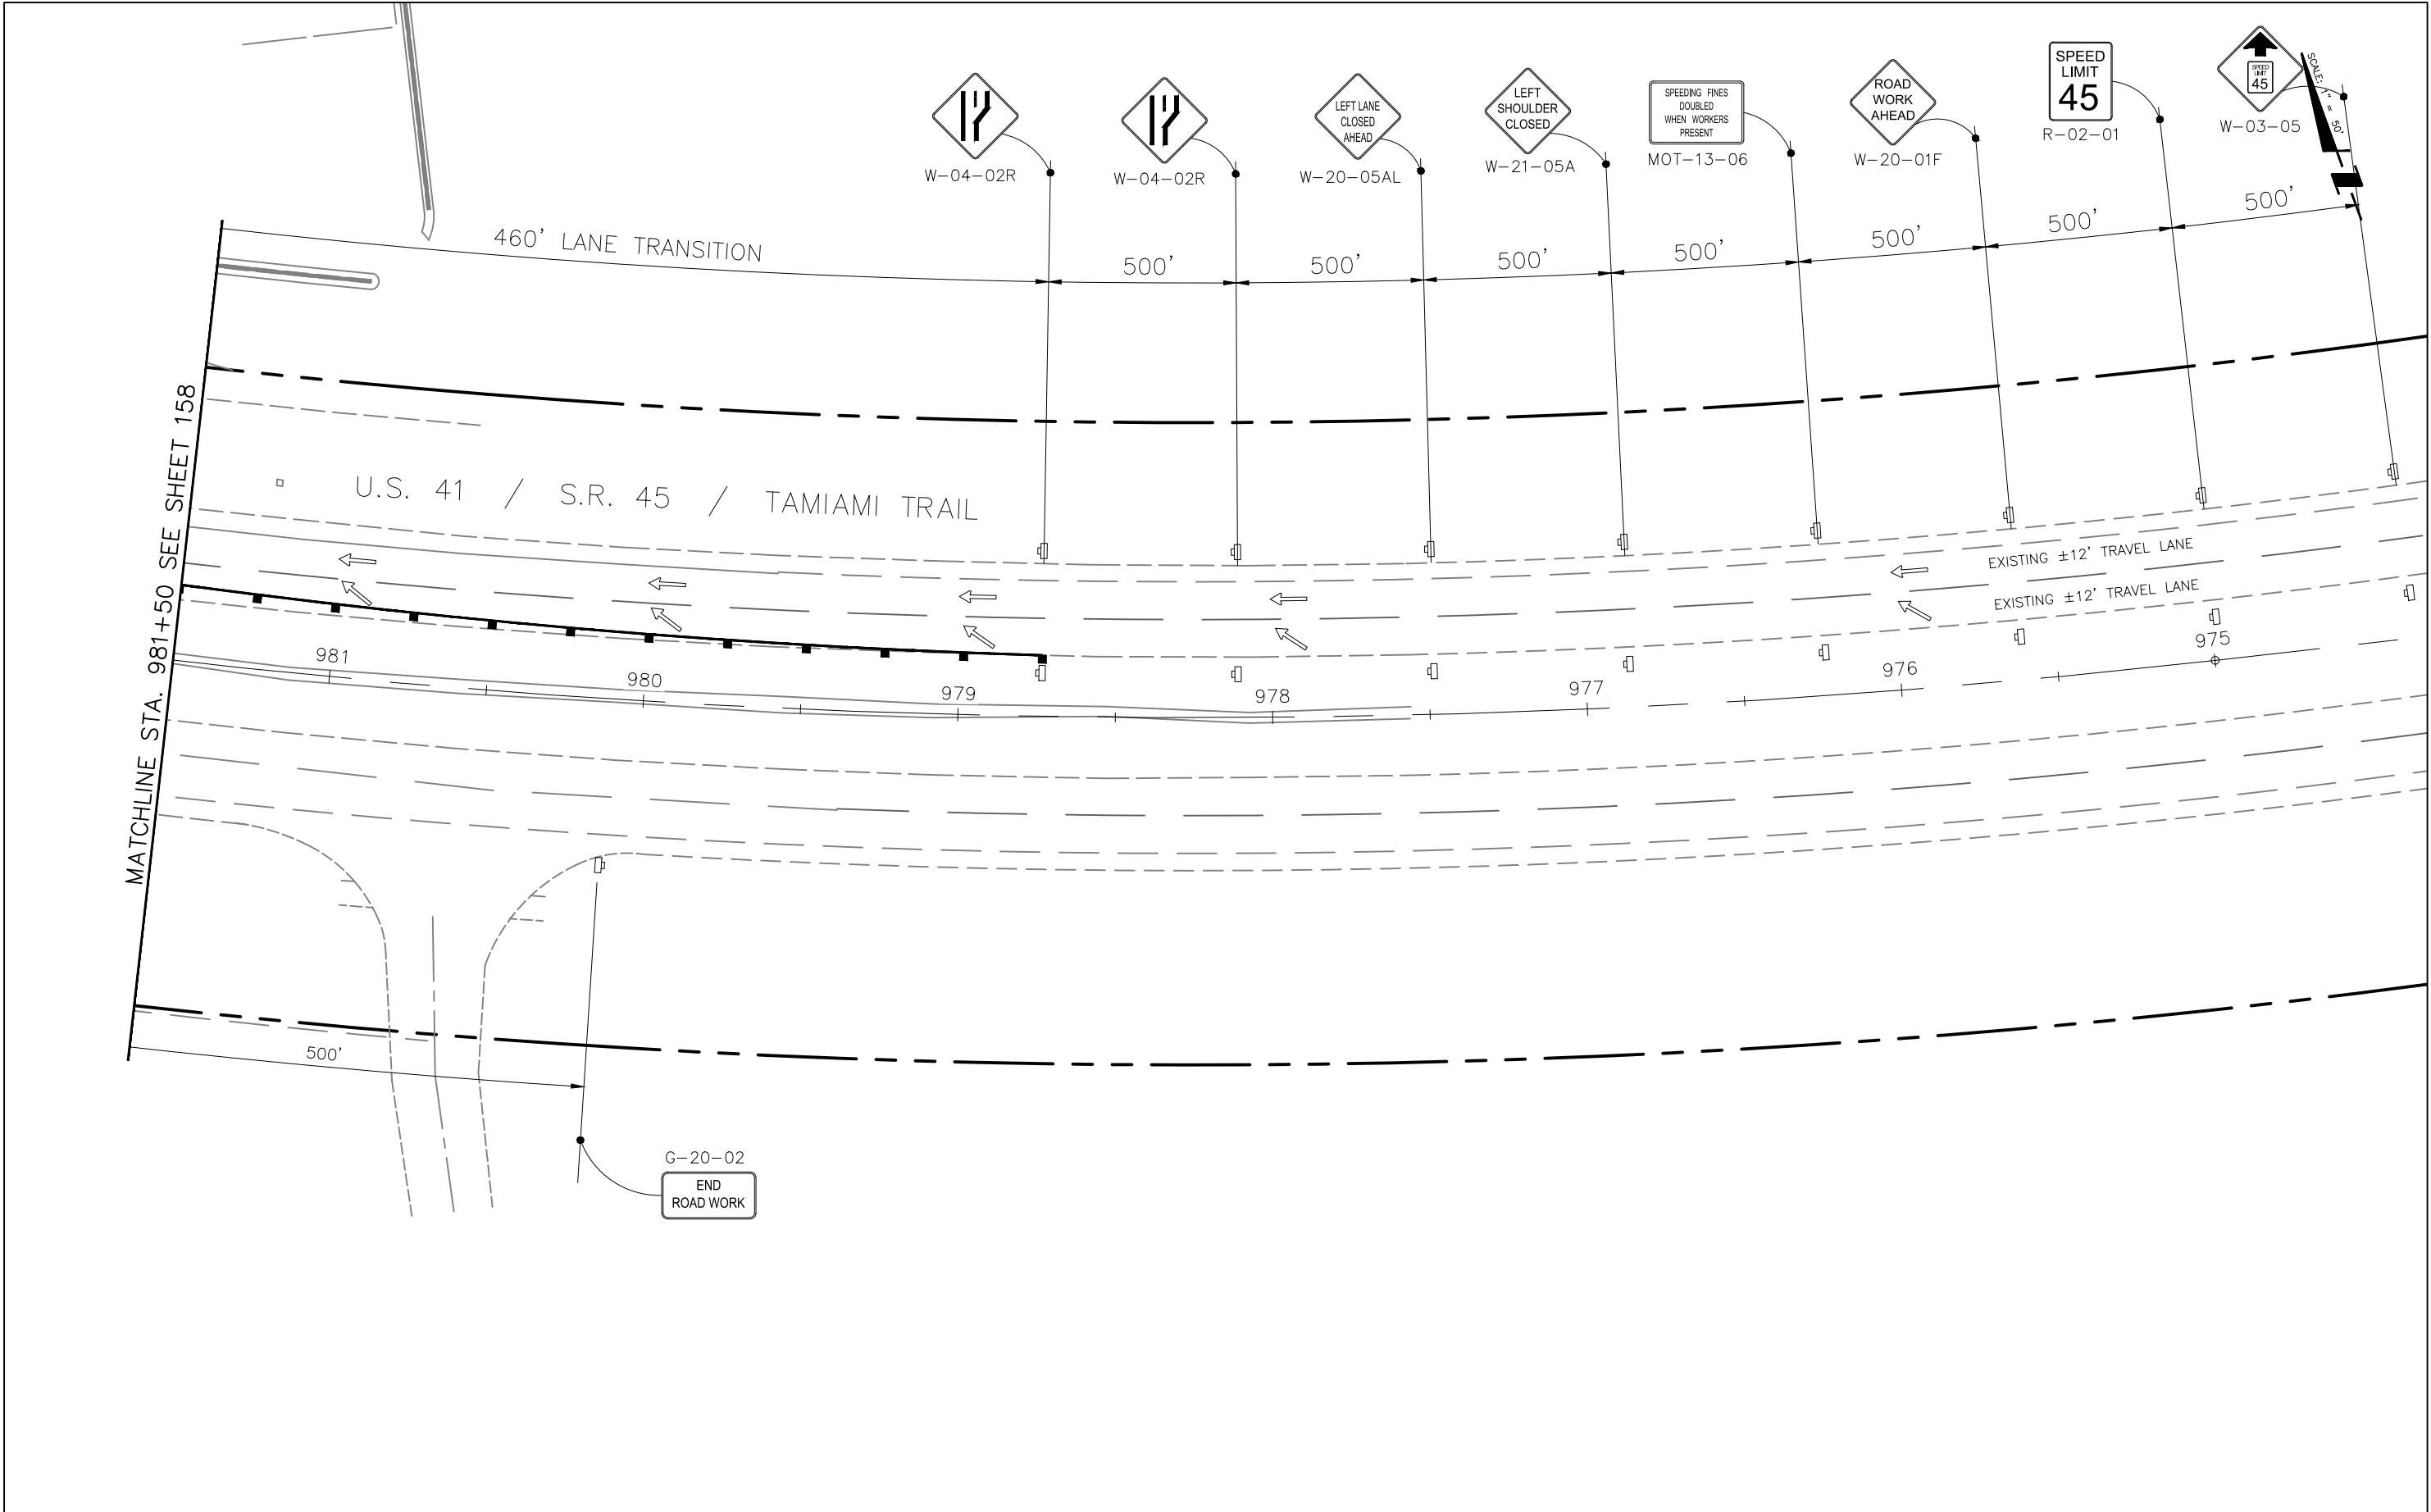


REVISIONS				STANTEC CONSULTING SERVICES, INC. 6900 PROFESSIONAL PARKWAY EAST SARASOTA, FLORIDA 34240-8414 FBPE CERT. OF AUTH NO. 27013 KRISTOPHER A. WILHOIT, PE NO. 59549	STATE OF FLORIDA DEPARTMENT OF TRANSPORTATION			TEMPORARY TRAFFIC CONTROL PLAN PHASE 1B	SHEET NO. 159
DATE	DESCRIPTION	DATE	DESCRIPTION		ROAD NO.	COUNTY	FINANCIAL PROJECT NO.		
					####	"SARASOTA COUNTY"	215616466		

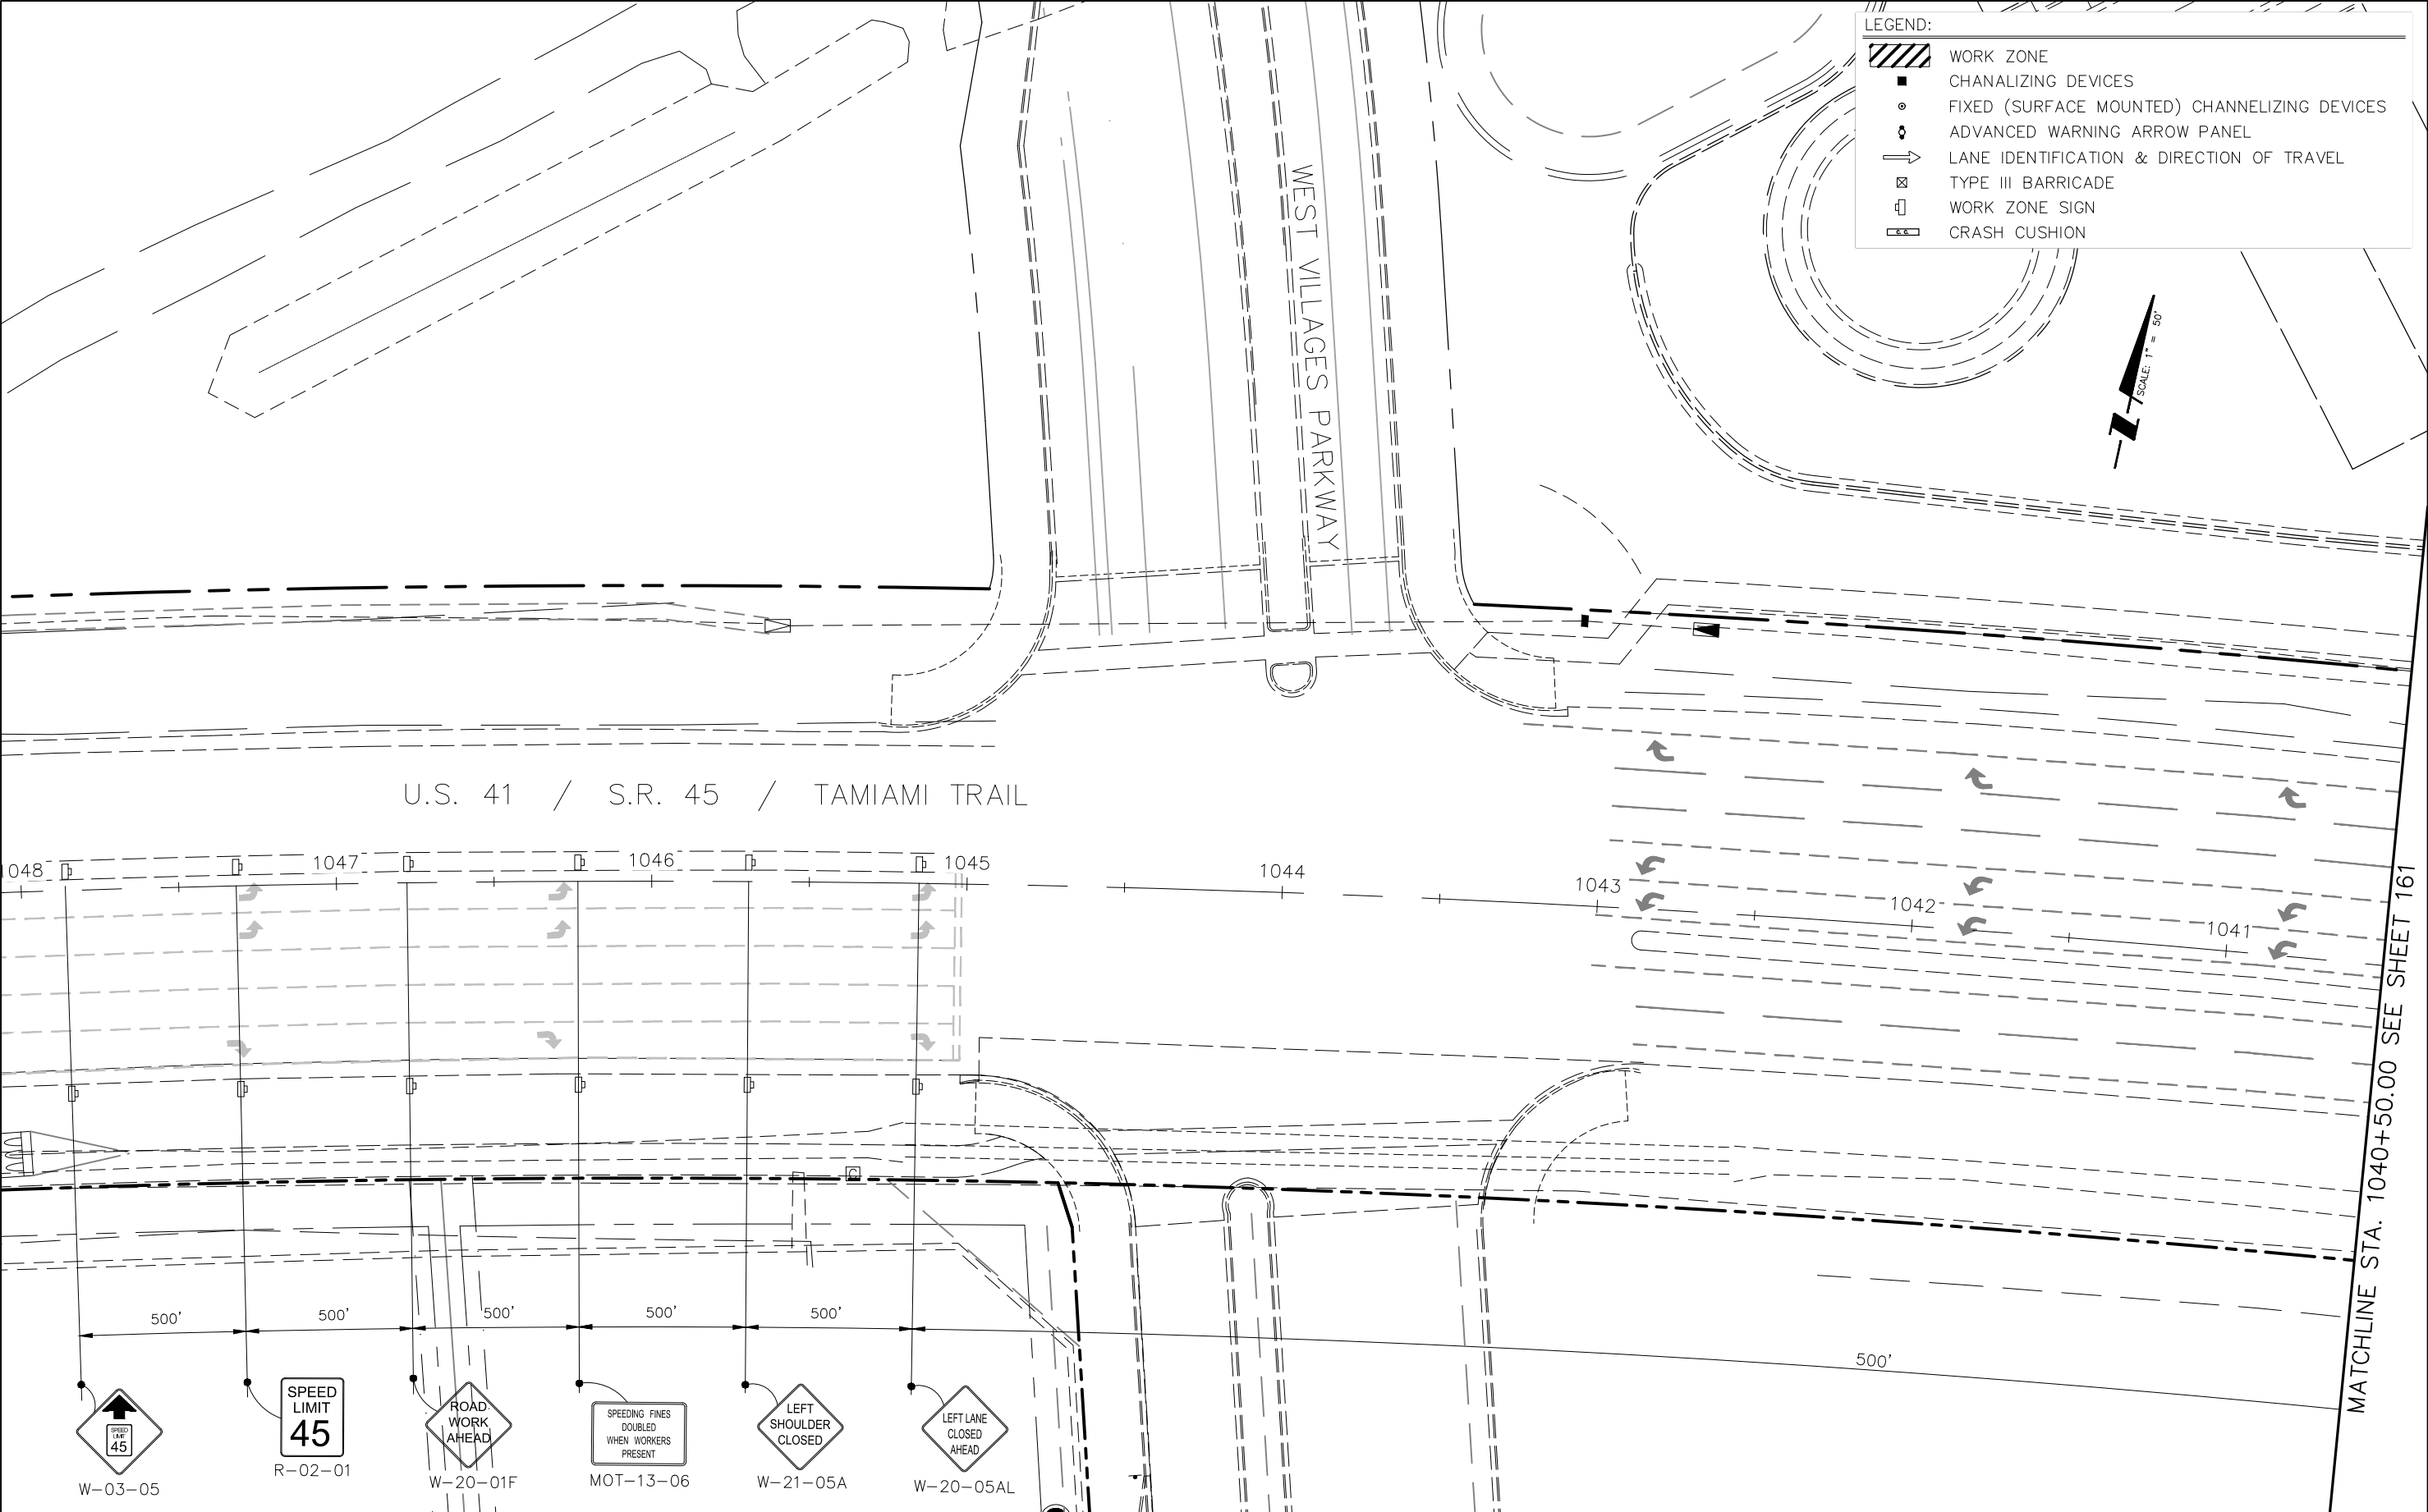

REVISIONS				STANTEC CONSULTING SERVICES, INC. 6900 PROFESSIONAL PARKWAY EAST SARASOTA, FLORIDA 34240-8414 FBPE CERT. OF AUTH NO. 27013 KRISTOPHER A. WILHOIT, PE NO. 59549	STATE OF FLORIDA DEPARTMENT OF TRANSPORTATION			TEMPORARY TRAFFIC CONTROL PLAN PHASE 2	SHEET NO. 160
DATE	DESCRIPTION	DATE	DESCRIPTION		ROAD NO.	COUNTY	FINANCIAL PROJECT NO.		
					####	"SARASOTA COUNTY"	215616466		


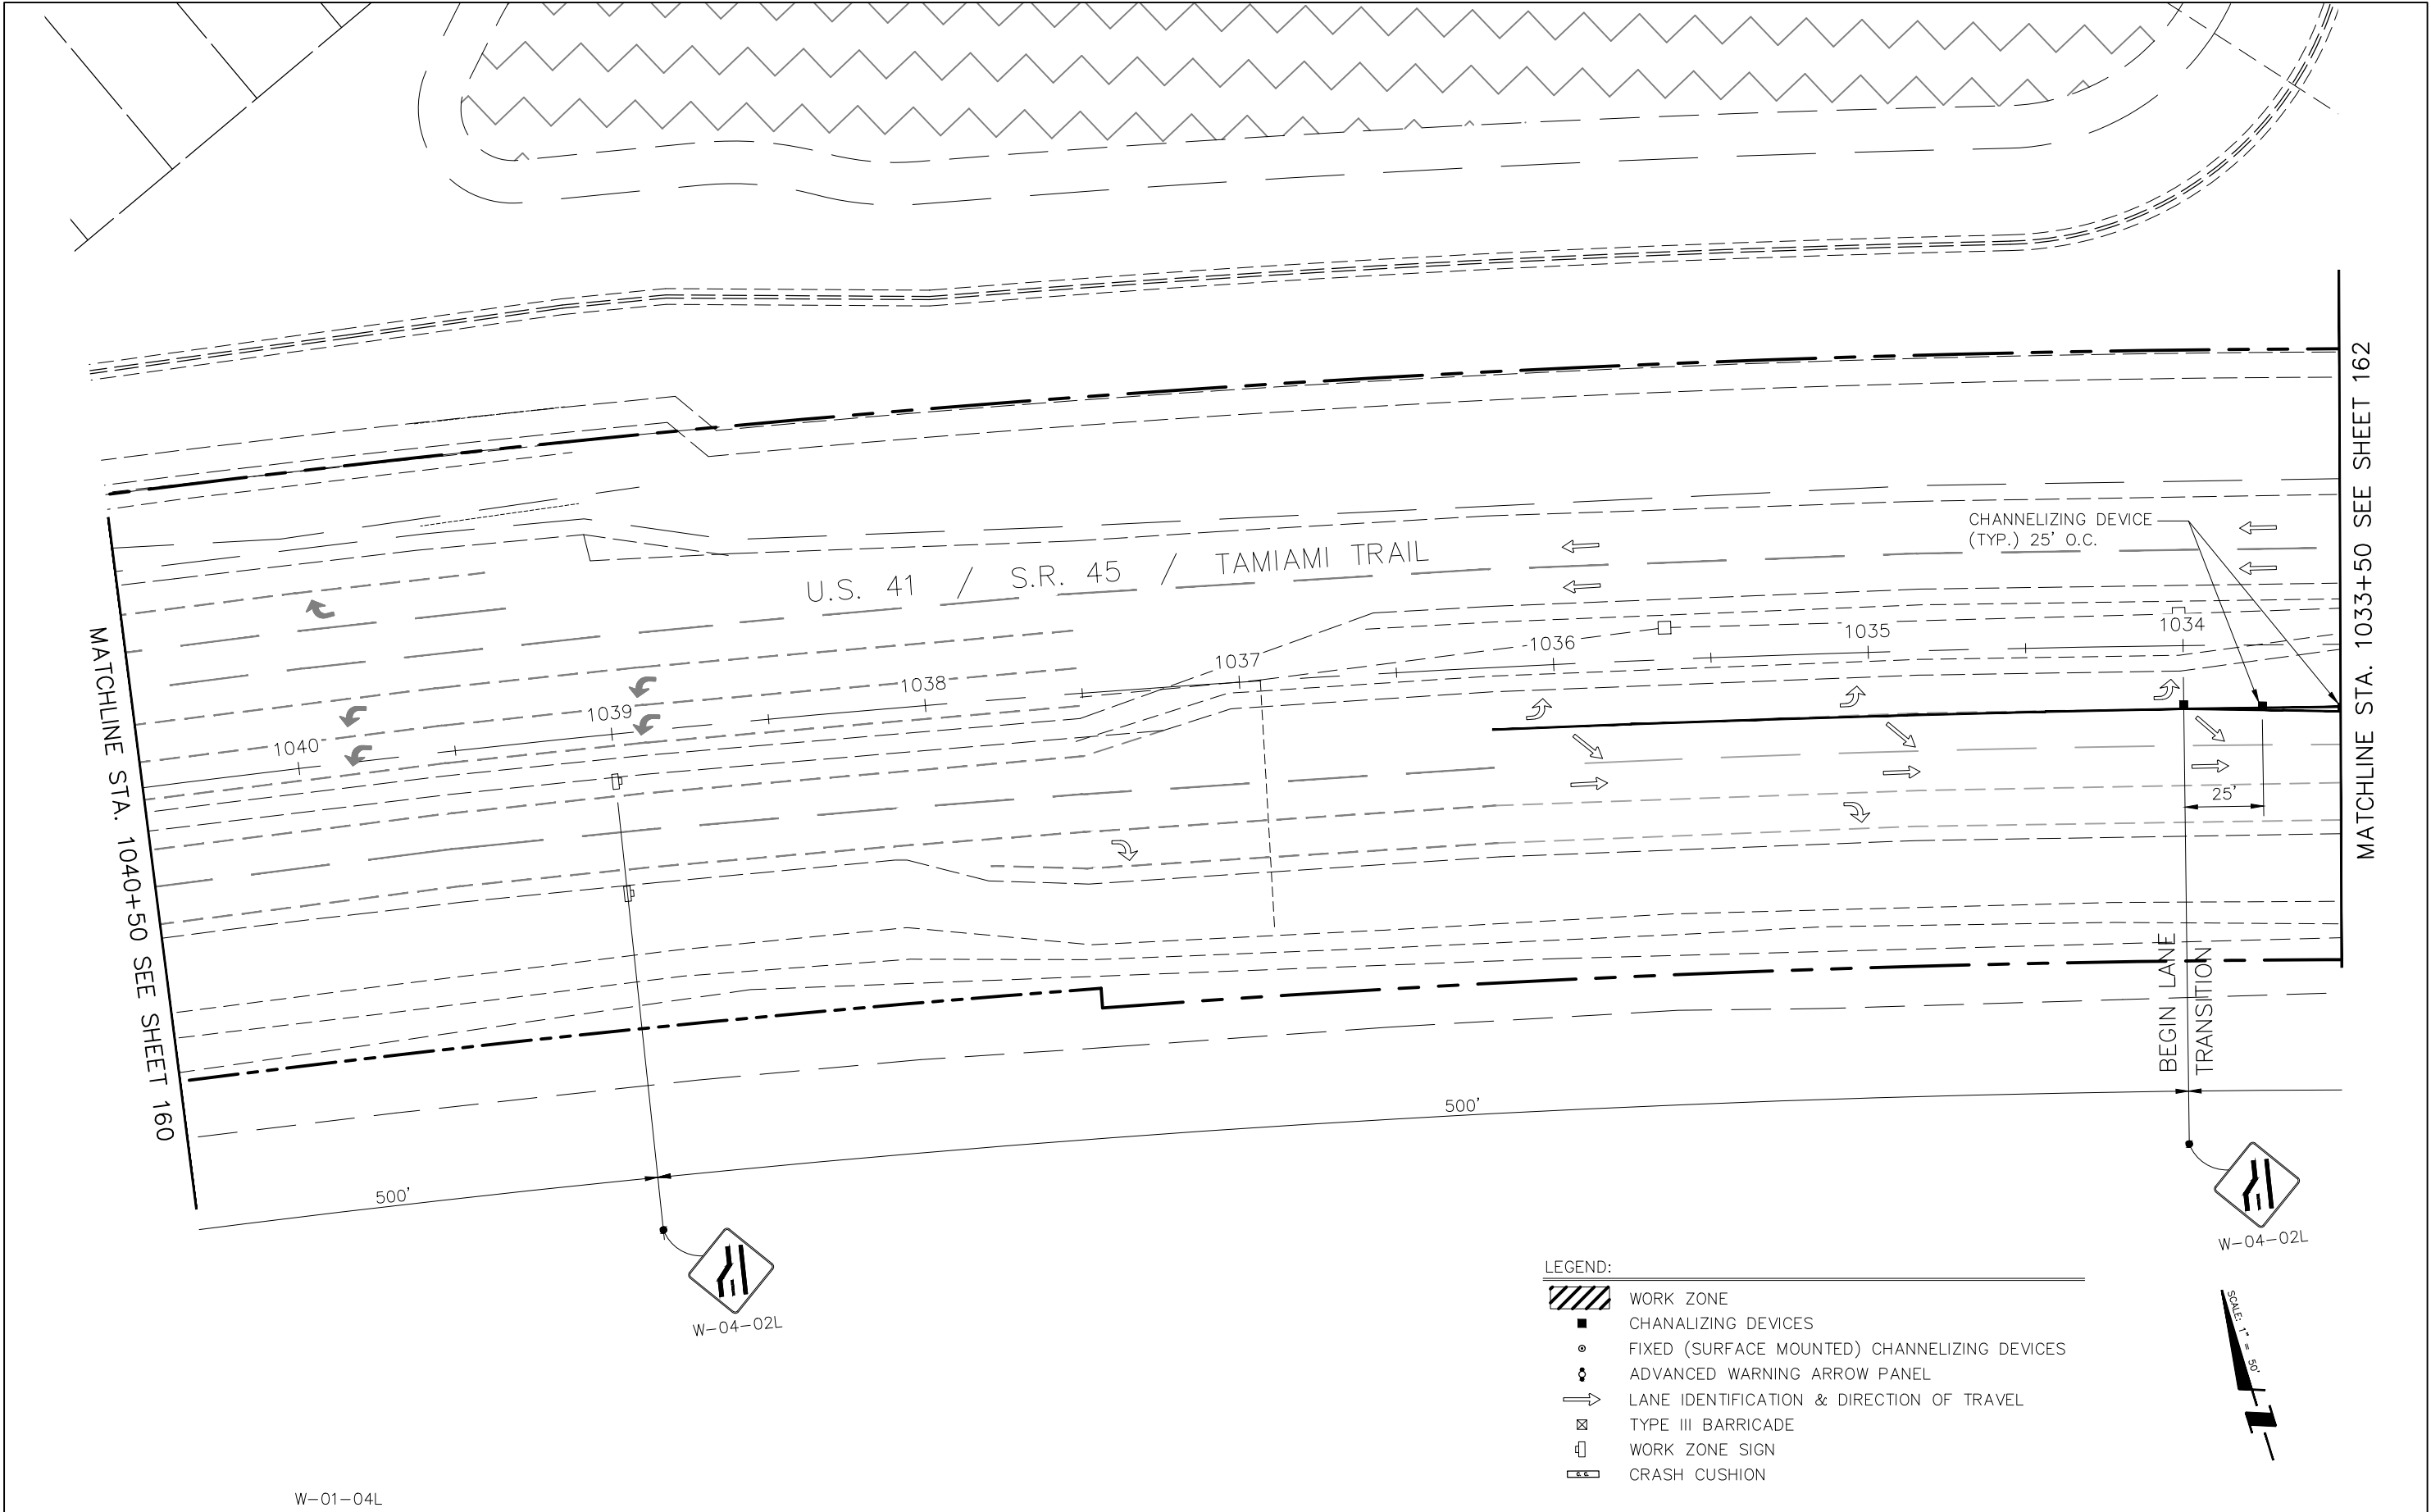


REVISIONS				STANTEC CONSULTING SERVICES, INC. 6900 PROFESSIONAL PARKWAY EAST SARASOTA, FLORIDA 34240-8414 FBPE CERT. OF AUTH NO. 27013 KRISTOPHER A. WILHOIT, PE NO. 59549	STATE OF FLORIDA DEPARTMENT OF TRANSPORTATION			TEMPORARY TRAFFIC CONTROL PLAN PHASE 2	SHEET NO.
DATE	DESCRIPTION	DATE	DESCRIPTION		ROAD NO.	COUNTY	FINANCIAL PROJECT NO.		161
					###	"SARASOTA COUNTY"	215616466		

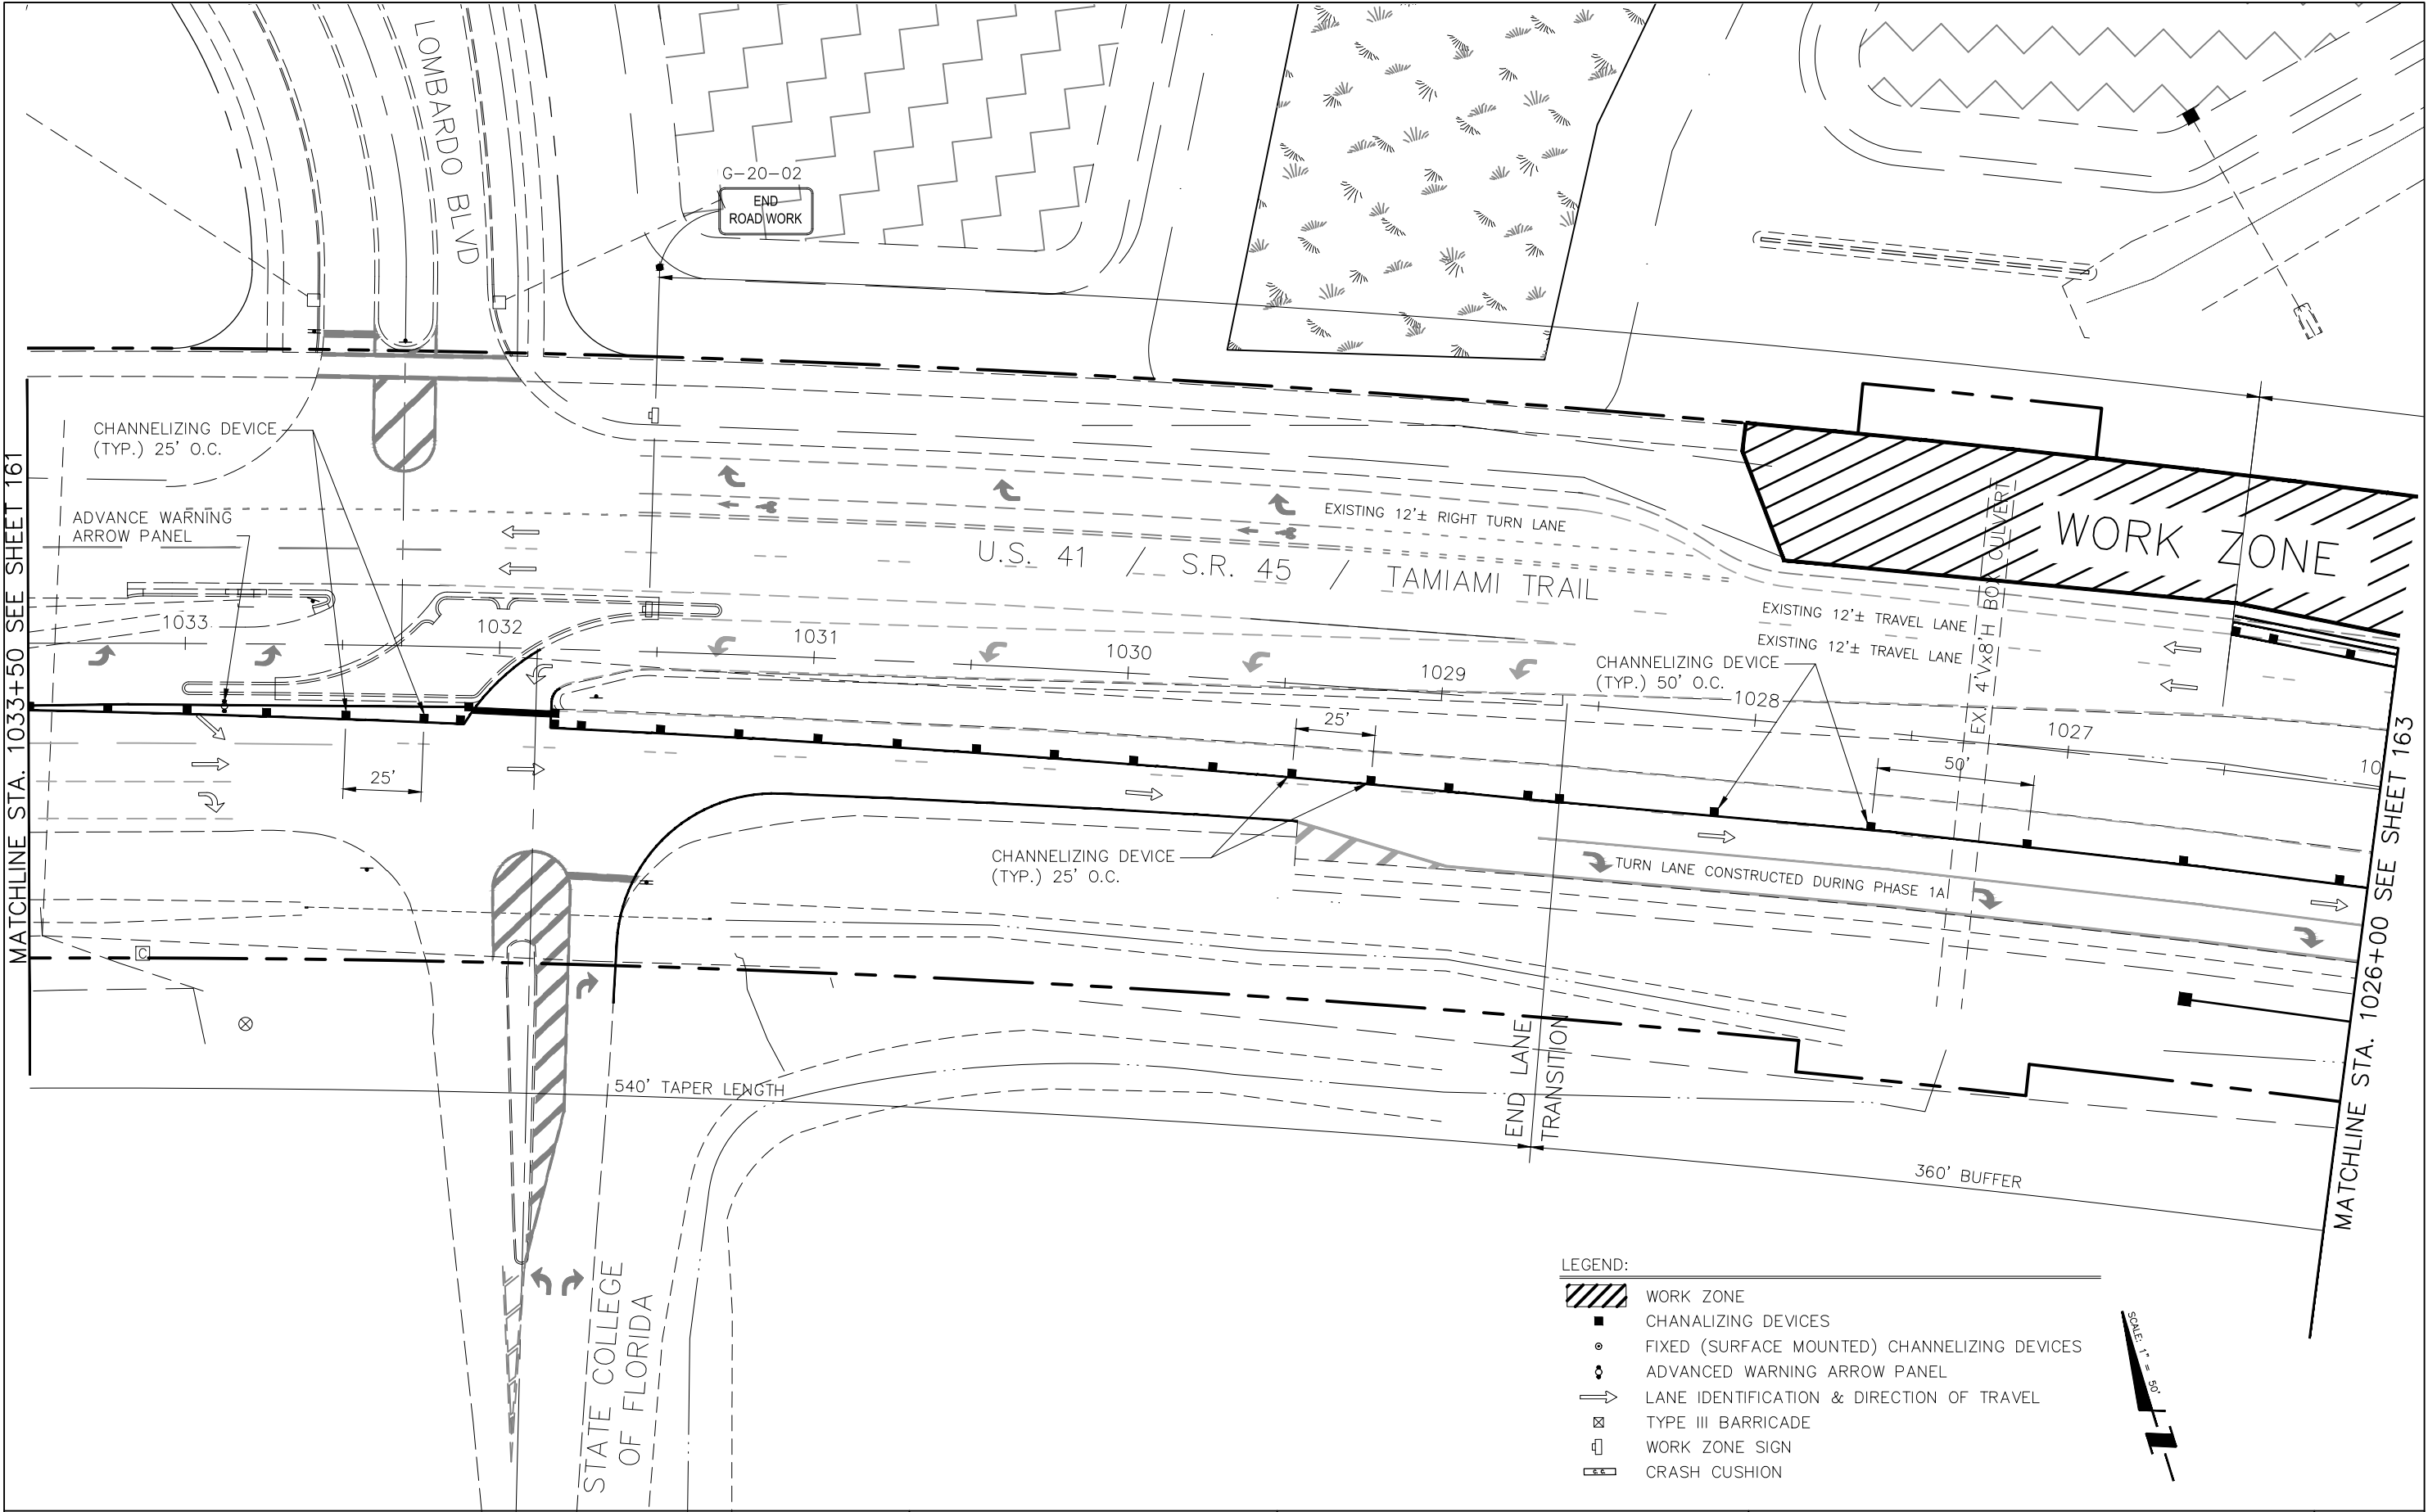


REVISIONS				STANTEC CONSULTING SERVICES, INC. 6900 PROFESSIONAL PARKWAY EAST SARASOTA, FLORIDA 34240-8414 FBPE CERT. OF AUTH NO. 27013 KRISTOPHER A. WILHOIT, PE NO. 59549	STATE OF FLORIDA DEPARTMENT OF TRANSPORTATION			TEMPORARY TRAFFIC CONTROL PLAN PHASE 2	SHEET NO. 162
DATE	DESCRIPTION	DATE	DESCRIPTION		ROAD NO.	COUNTY	FINANCIAL PROJECT NO.		
					####	"SARASOTA COUNTY"	215616466		

- LEGEND:
- WORK ZONE
 - CHANALIZING DEVICES
 - FIXED (SURFACE MOUNTED) CHANNELIZING DEVICES
 - ADVANCED WARNING ARROW PANEL
 - LANE IDENTIFICATION & DIRECTION OF TRAVEL
 - TYPE III BARRICADE
 - WORK ZONE SIGN
 - CRASH CUSHION

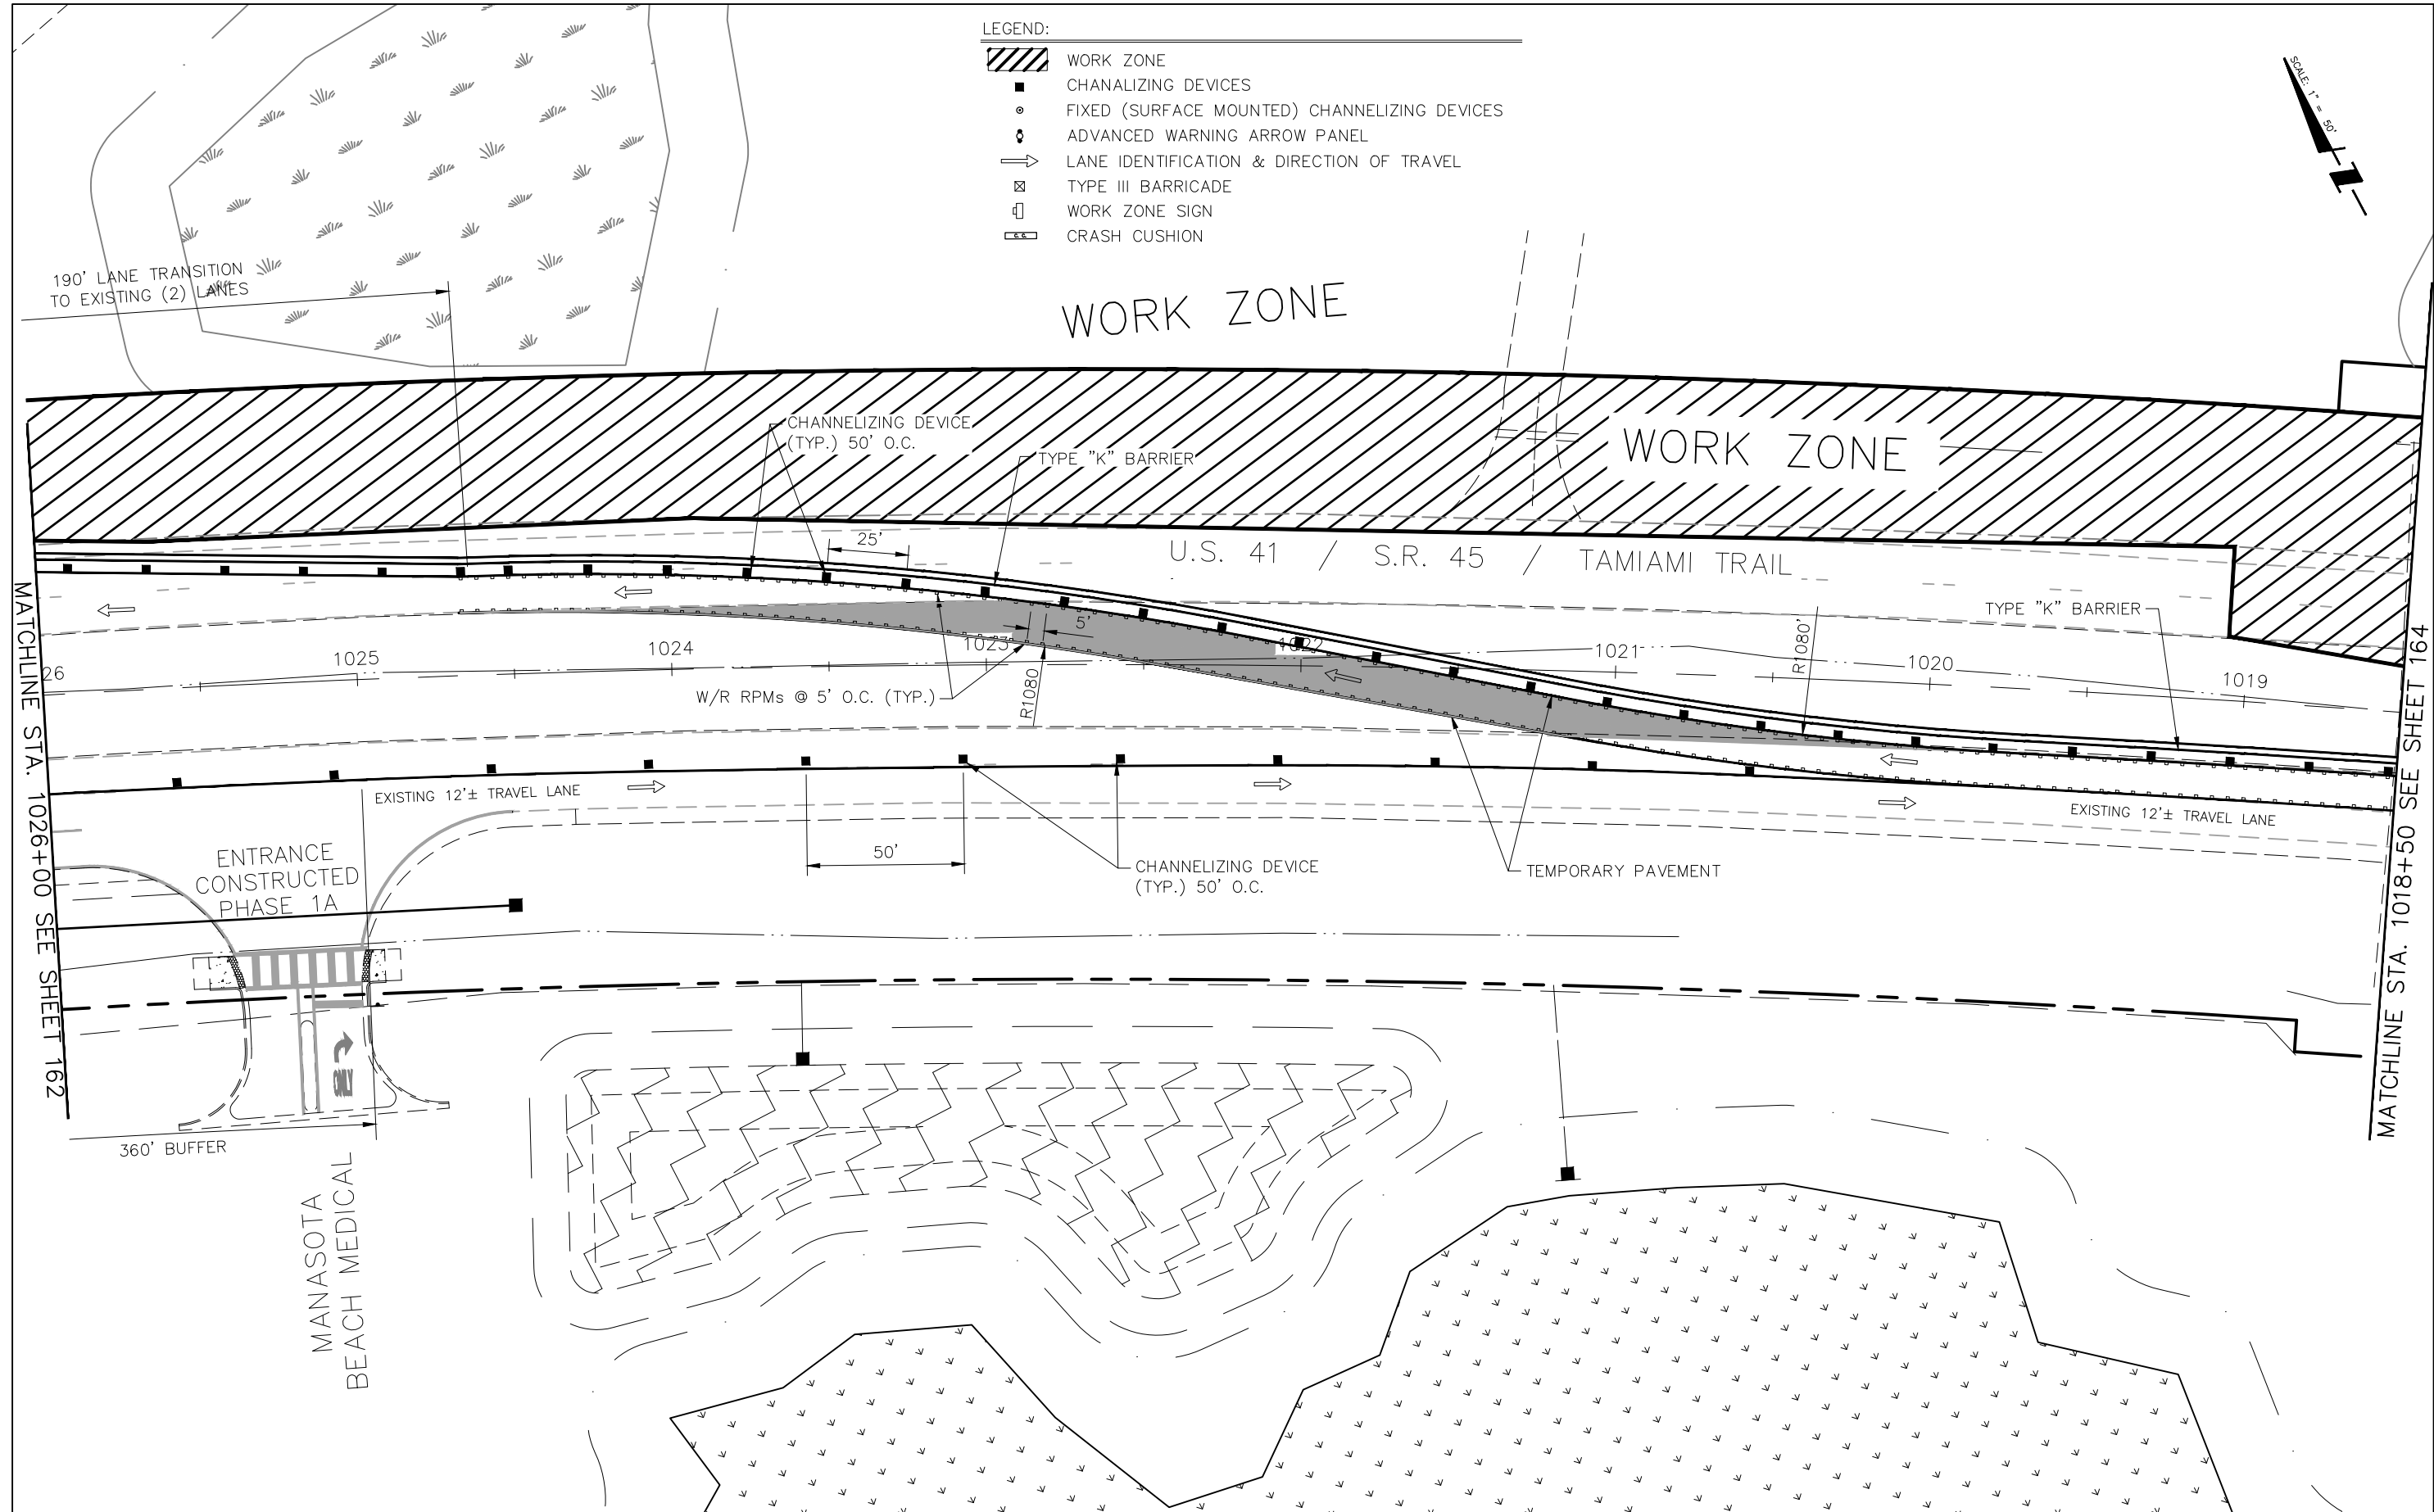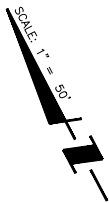


REVISIONS				STANTEC CONSULTING SERVICES, INC. 6900 PROFESSIONAL PARKWAY EAST SARASOTA, FLORIDA 34240-8414 FBPE CERT. OF AUTH NO. 27013 KRISTOPHER A. WILHOIT, PE NO. 59549	STATE OF FLORIDA DEPARTMENT OF TRANSPORTATION			TEMPORARY TRAFFIC CONTROL PLAN PHASE 2	SHEET NO. 163
DATE	DESCRIPTION	DATE	DESCRIPTION		ROAD NO.	COUNTY	FINANCIAL PROJECT NO.		
					####	"SARASOTA COUNTY"	215616466		

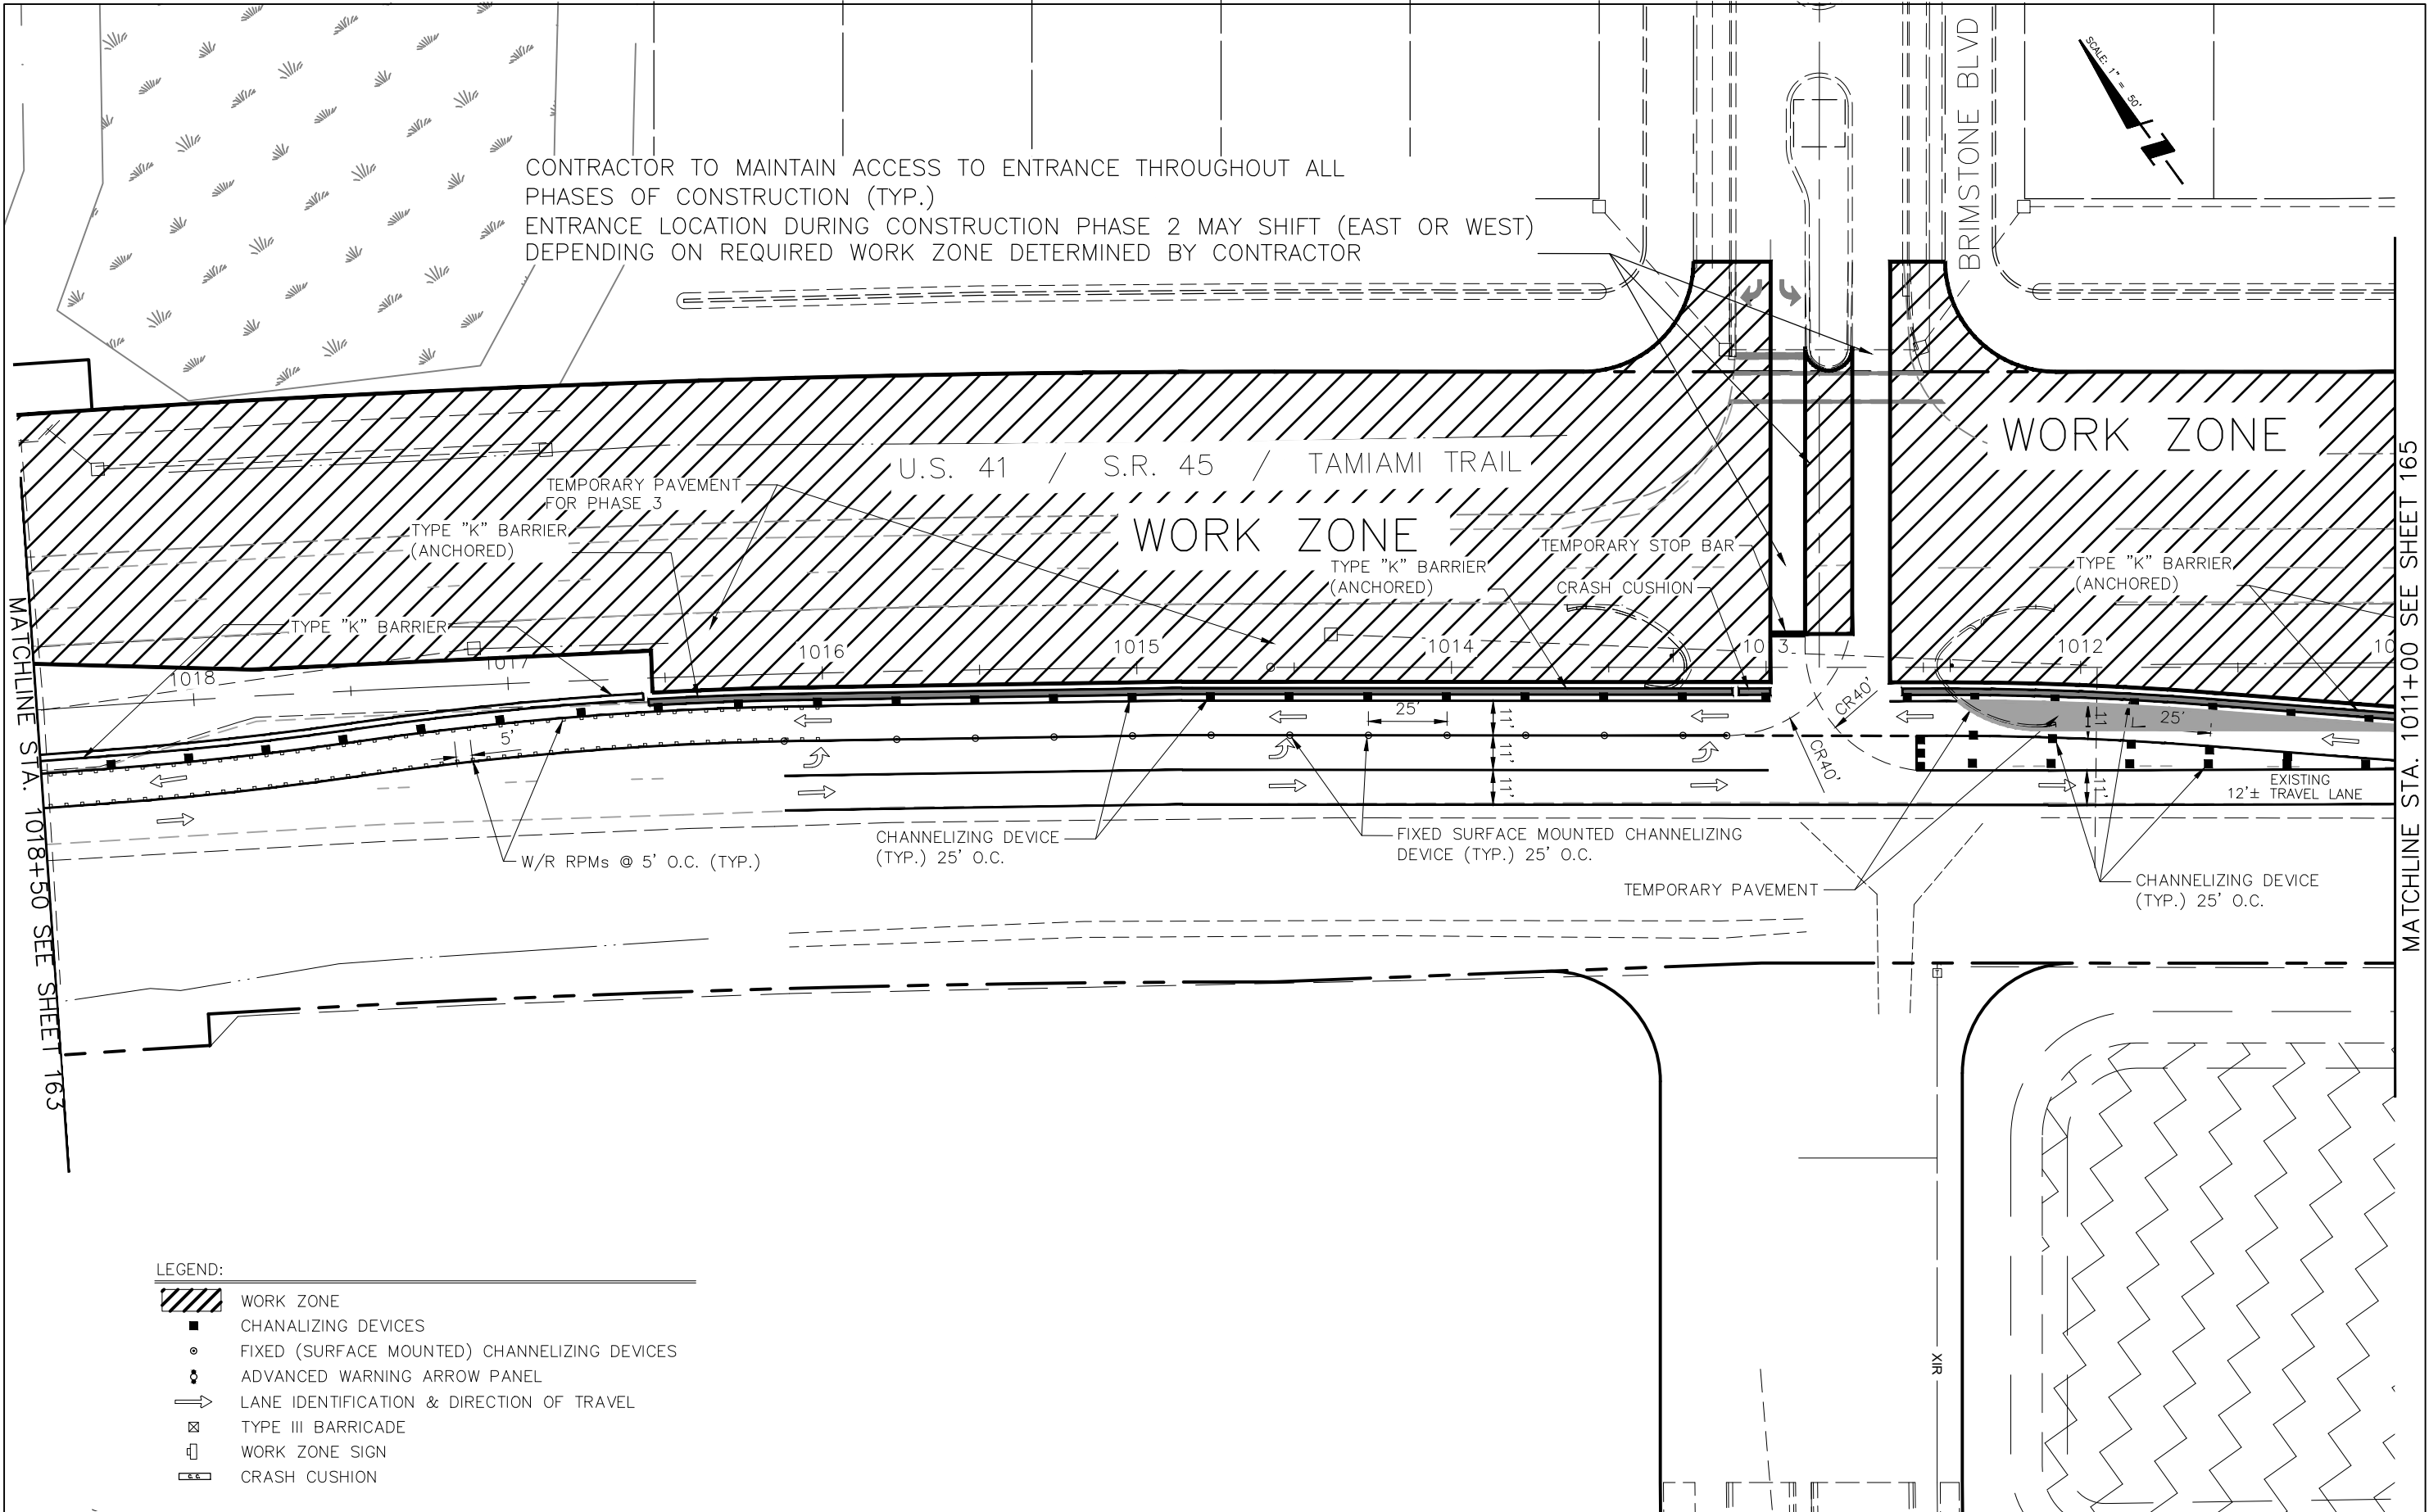

- LEGEND:
- WORK ZONE
 - CHANALIZING DEVICES
 - FIXED (SURFACE MOUNTED) CHANNELIZING DEVICES
 - ADVANCED WARNING ARROW PANEL
 - LANE IDENTIFICATION & DIRECTION OF TRAVEL
 - TYPE III BARRICADE
 - WORK ZONE SIGN
 - CRASH CUSHION

REVISIONS				STANTEC CONSULTING SERVICES, INC. 6900 PROFESSIONAL PARKWAY EAST SARASOTA, FLORIDA 34240-8414 FBPE CERT. OF AUTH NO. 27013 KRISTOPHER A. WILHOIT, PE NO. 59549	STATE OF FLORIDA DEPARTMENT OF TRANSPORTATION			TEMPORARY TRAFFIC CONTROL PLAN PHASE 2	SHEET NO. 164
DATE	DESCRIPTION	DATE	DESCRIPTION		ROAD NO.	COUNTY	FINANCIAL PROJECT NO.		
					####	"SARASOTA COUNTY"	215616466		

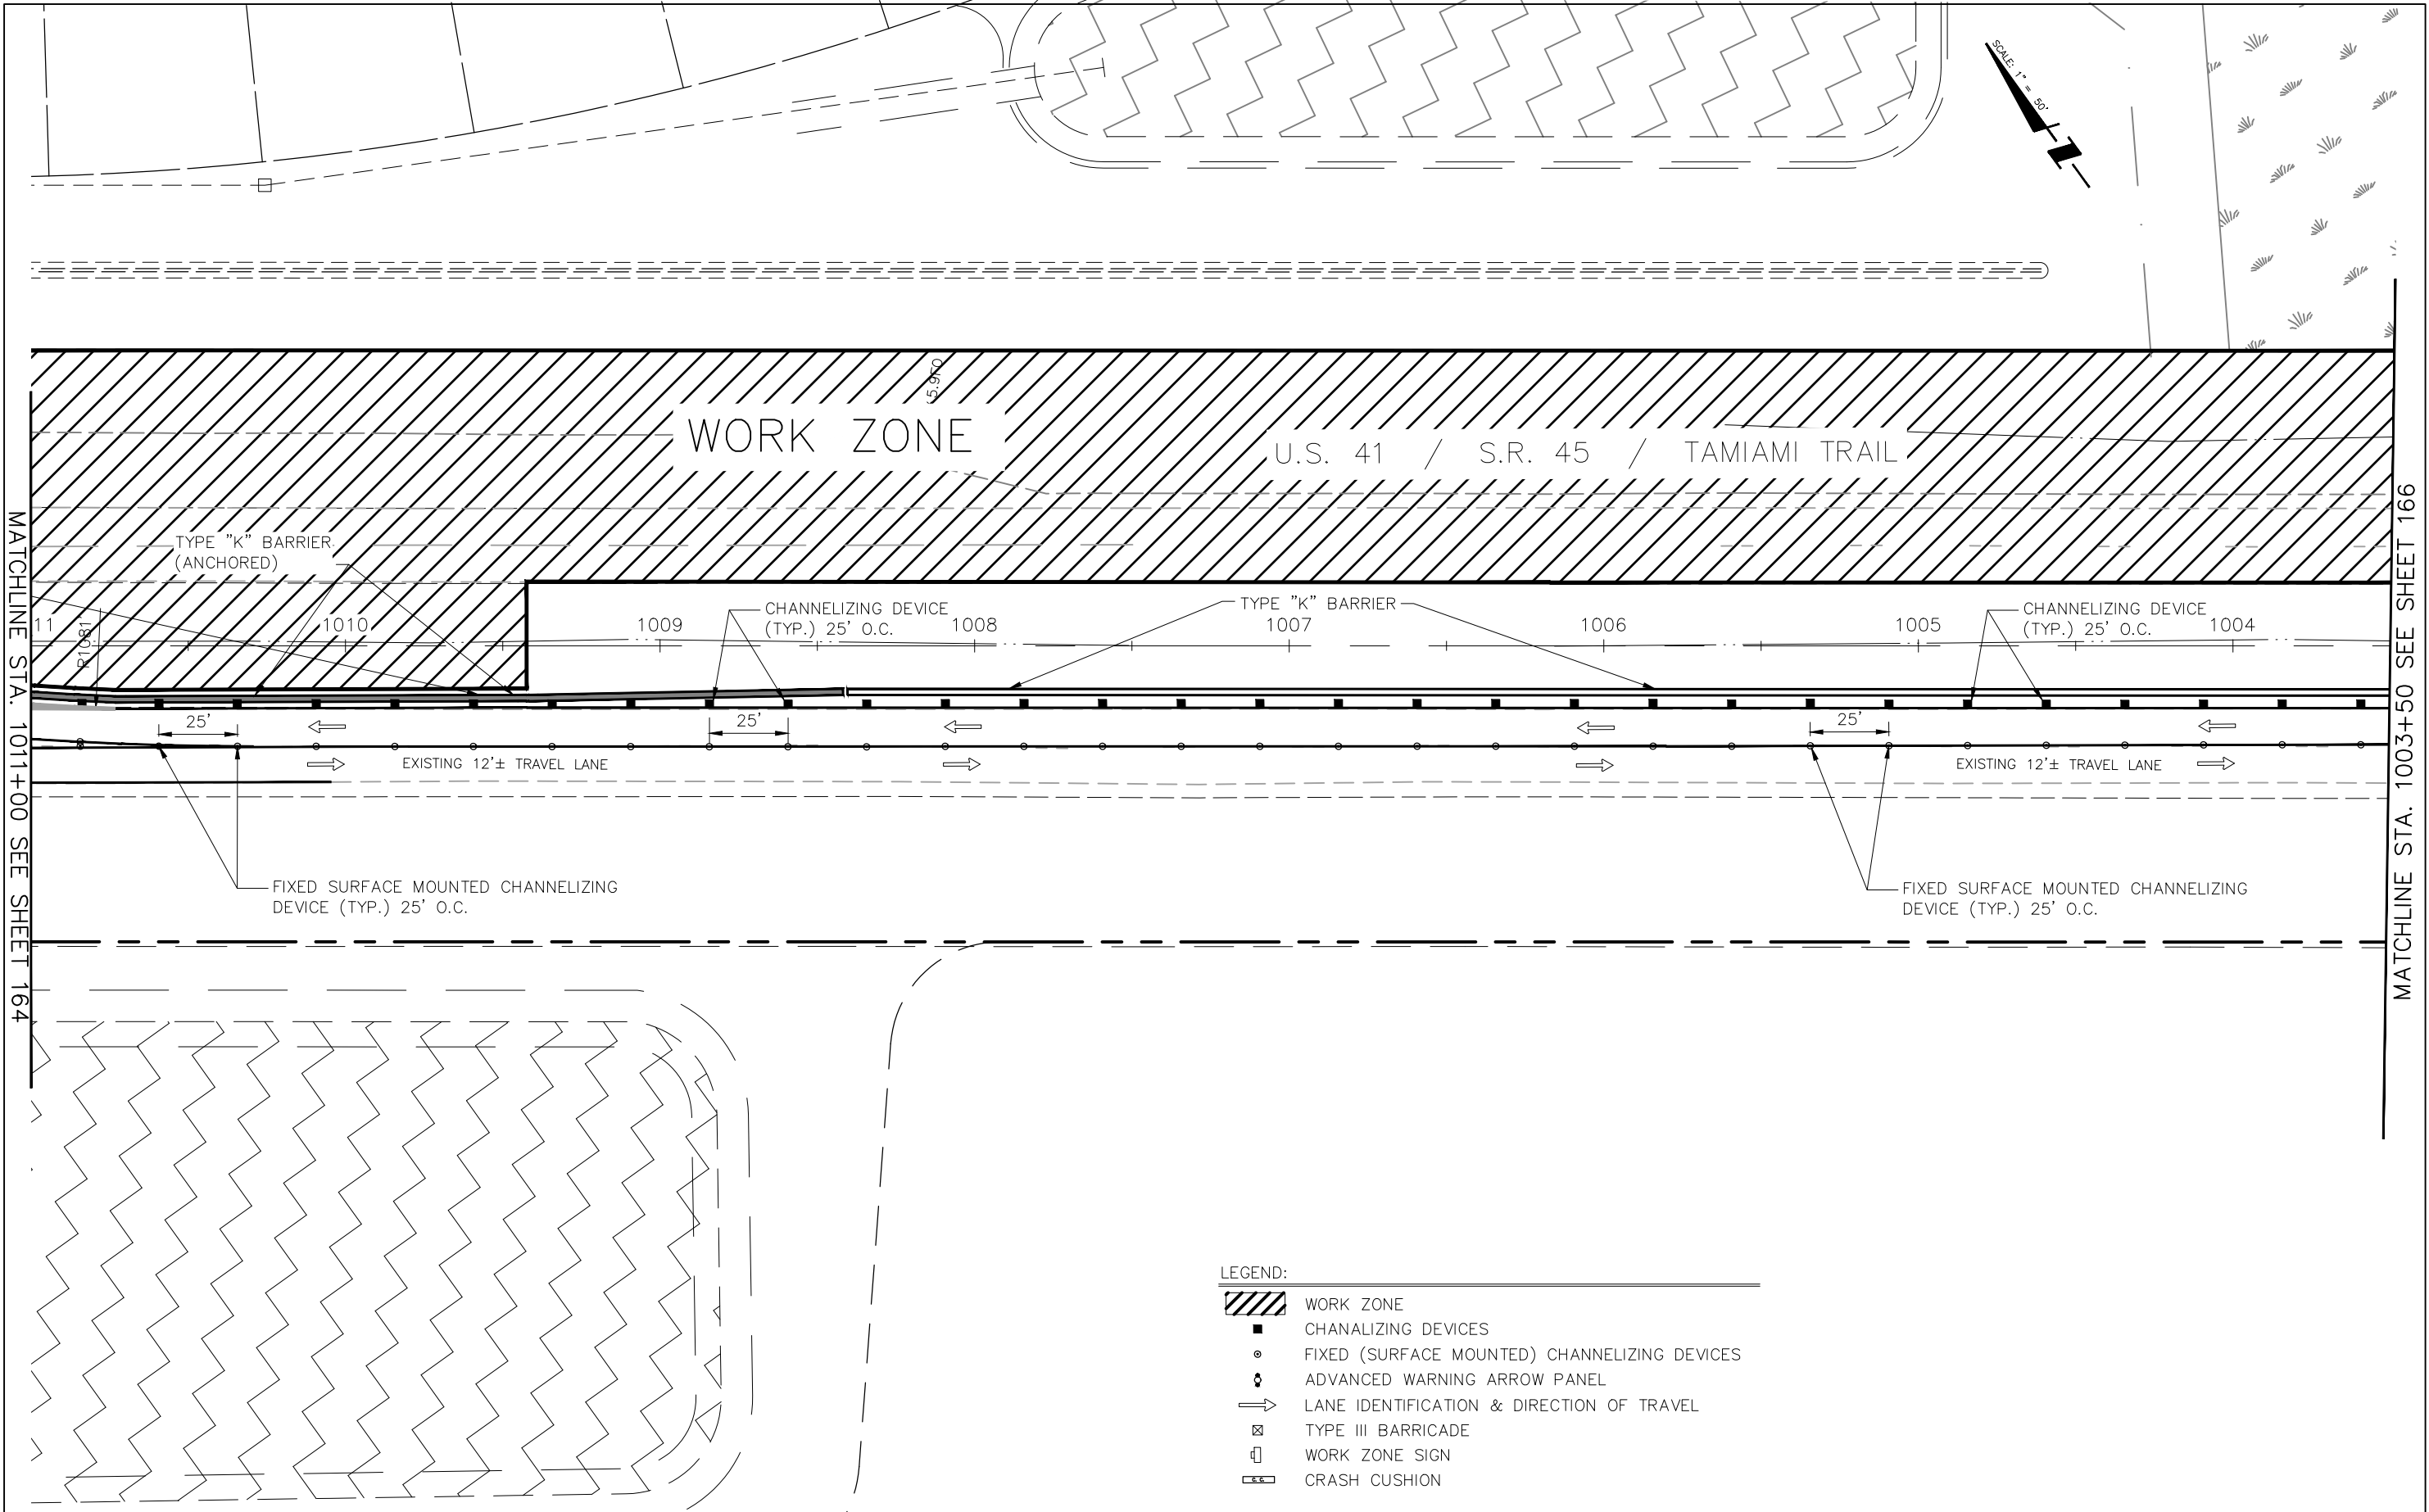


- LEGEND:
- WORK ZONE
 - CHANALIZING DEVICES
 - FIXED (SURFACE MOUNTED) CHANNELIZING DEVICES
 - ADVANCED WARNING ARROW PANEL
 - LANE IDENTIFICATION & DIRECTION OF TRAVEL
 - TYPE III BARRICADE
 - WORK ZONE SIGN
 - CRASH CUSHION

REVISIONS				STANTEC CONSULTING SERVICES, INC. 6900 PROFESSIONAL PARKWAY EAST SARASOTA, FLORIDA 34240-8414 FBPE CERT. OF AUTH NO. 27013 KRISTOPHER A. WILHOIT, PE NO. 59549	STATE OF FLORIDA DEPARTMENT OF TRANSPORTATION			TEMPORARY TRAFFIC CONTROL PLAN PHASE 2	SHEET NO.
DATE	DESCRIPTION	DATE	DESCRIPTION		ROAD NO.	COUNTY	FINANCIAL PROJECT NO.		165
					####	"SARASOTA COUNTY"	215616466		

MATCHLINE STA. 1003+50 SEE SHEET 165


MATCHLINE STA. 996+00 SEE SHEET 167

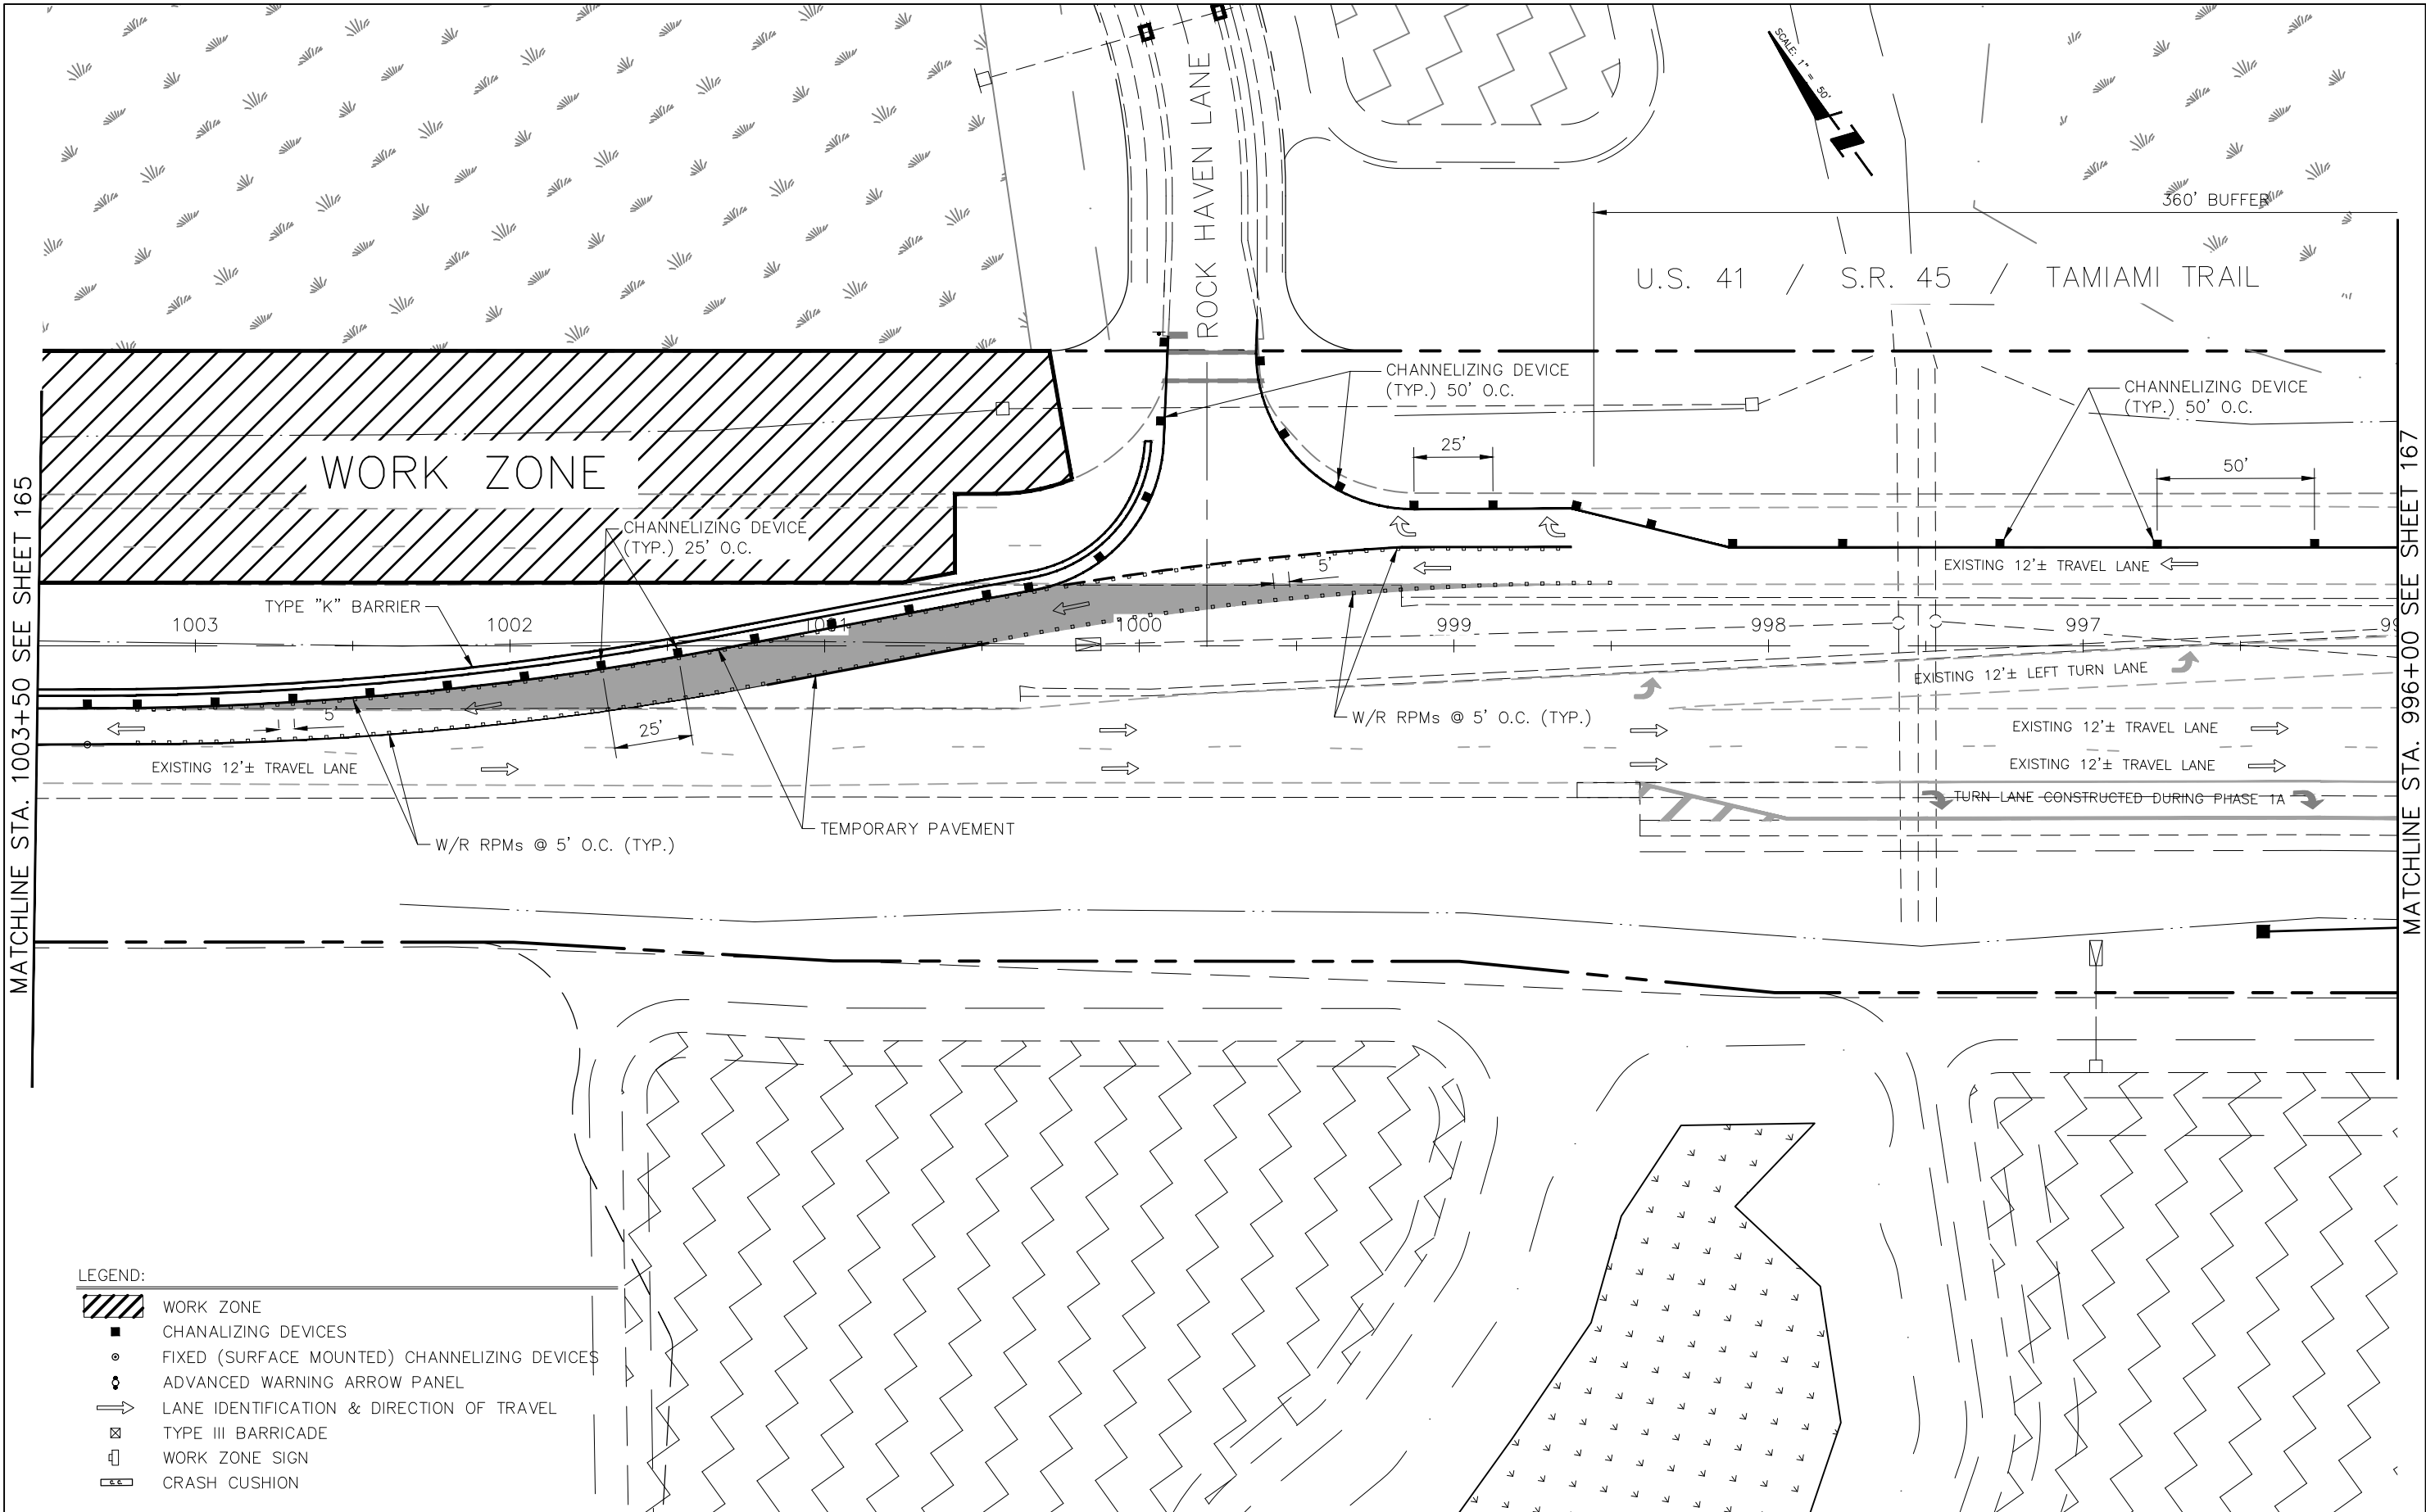

LEGEND:

- WORK ZONE
- CHANNELIZING DEVICES
- FIXED (SURFACE MOUNTED) CHANNELIZING DEVICES
- ADVANCED WARNING ARROW PANEL
- LANE IDENTIFICATION & DIRECTION OF TRAVEL
- TYPE III BARRICADE
- WORK ZONE SIGN
- CRASH CUSHION


REVISIONS				STANTEC CONSULTING SERVICES, INC. 6900 PROFESSIONAL PARKWAY EAST SARASOTA, FLORIDA 34240-8414 FBPE CERT. OF AUTH NO. 27013 KRISTOPHER A. WILHOIT, PE NO. 59549	STATE OF FLORIDA DEPARTMENT OF TRANSPORTATION			TEMPORARY TRAFFIC CONTROL PLAN PHASE 2	SHEET NO. 166
DATE	DESCRIPTION	DATE	DESCRIPTION		ROAD NO.	COUNTY	FINANCIAL PROJECT NO.		
					####	"SARASOTA COUNTY"	215616466		

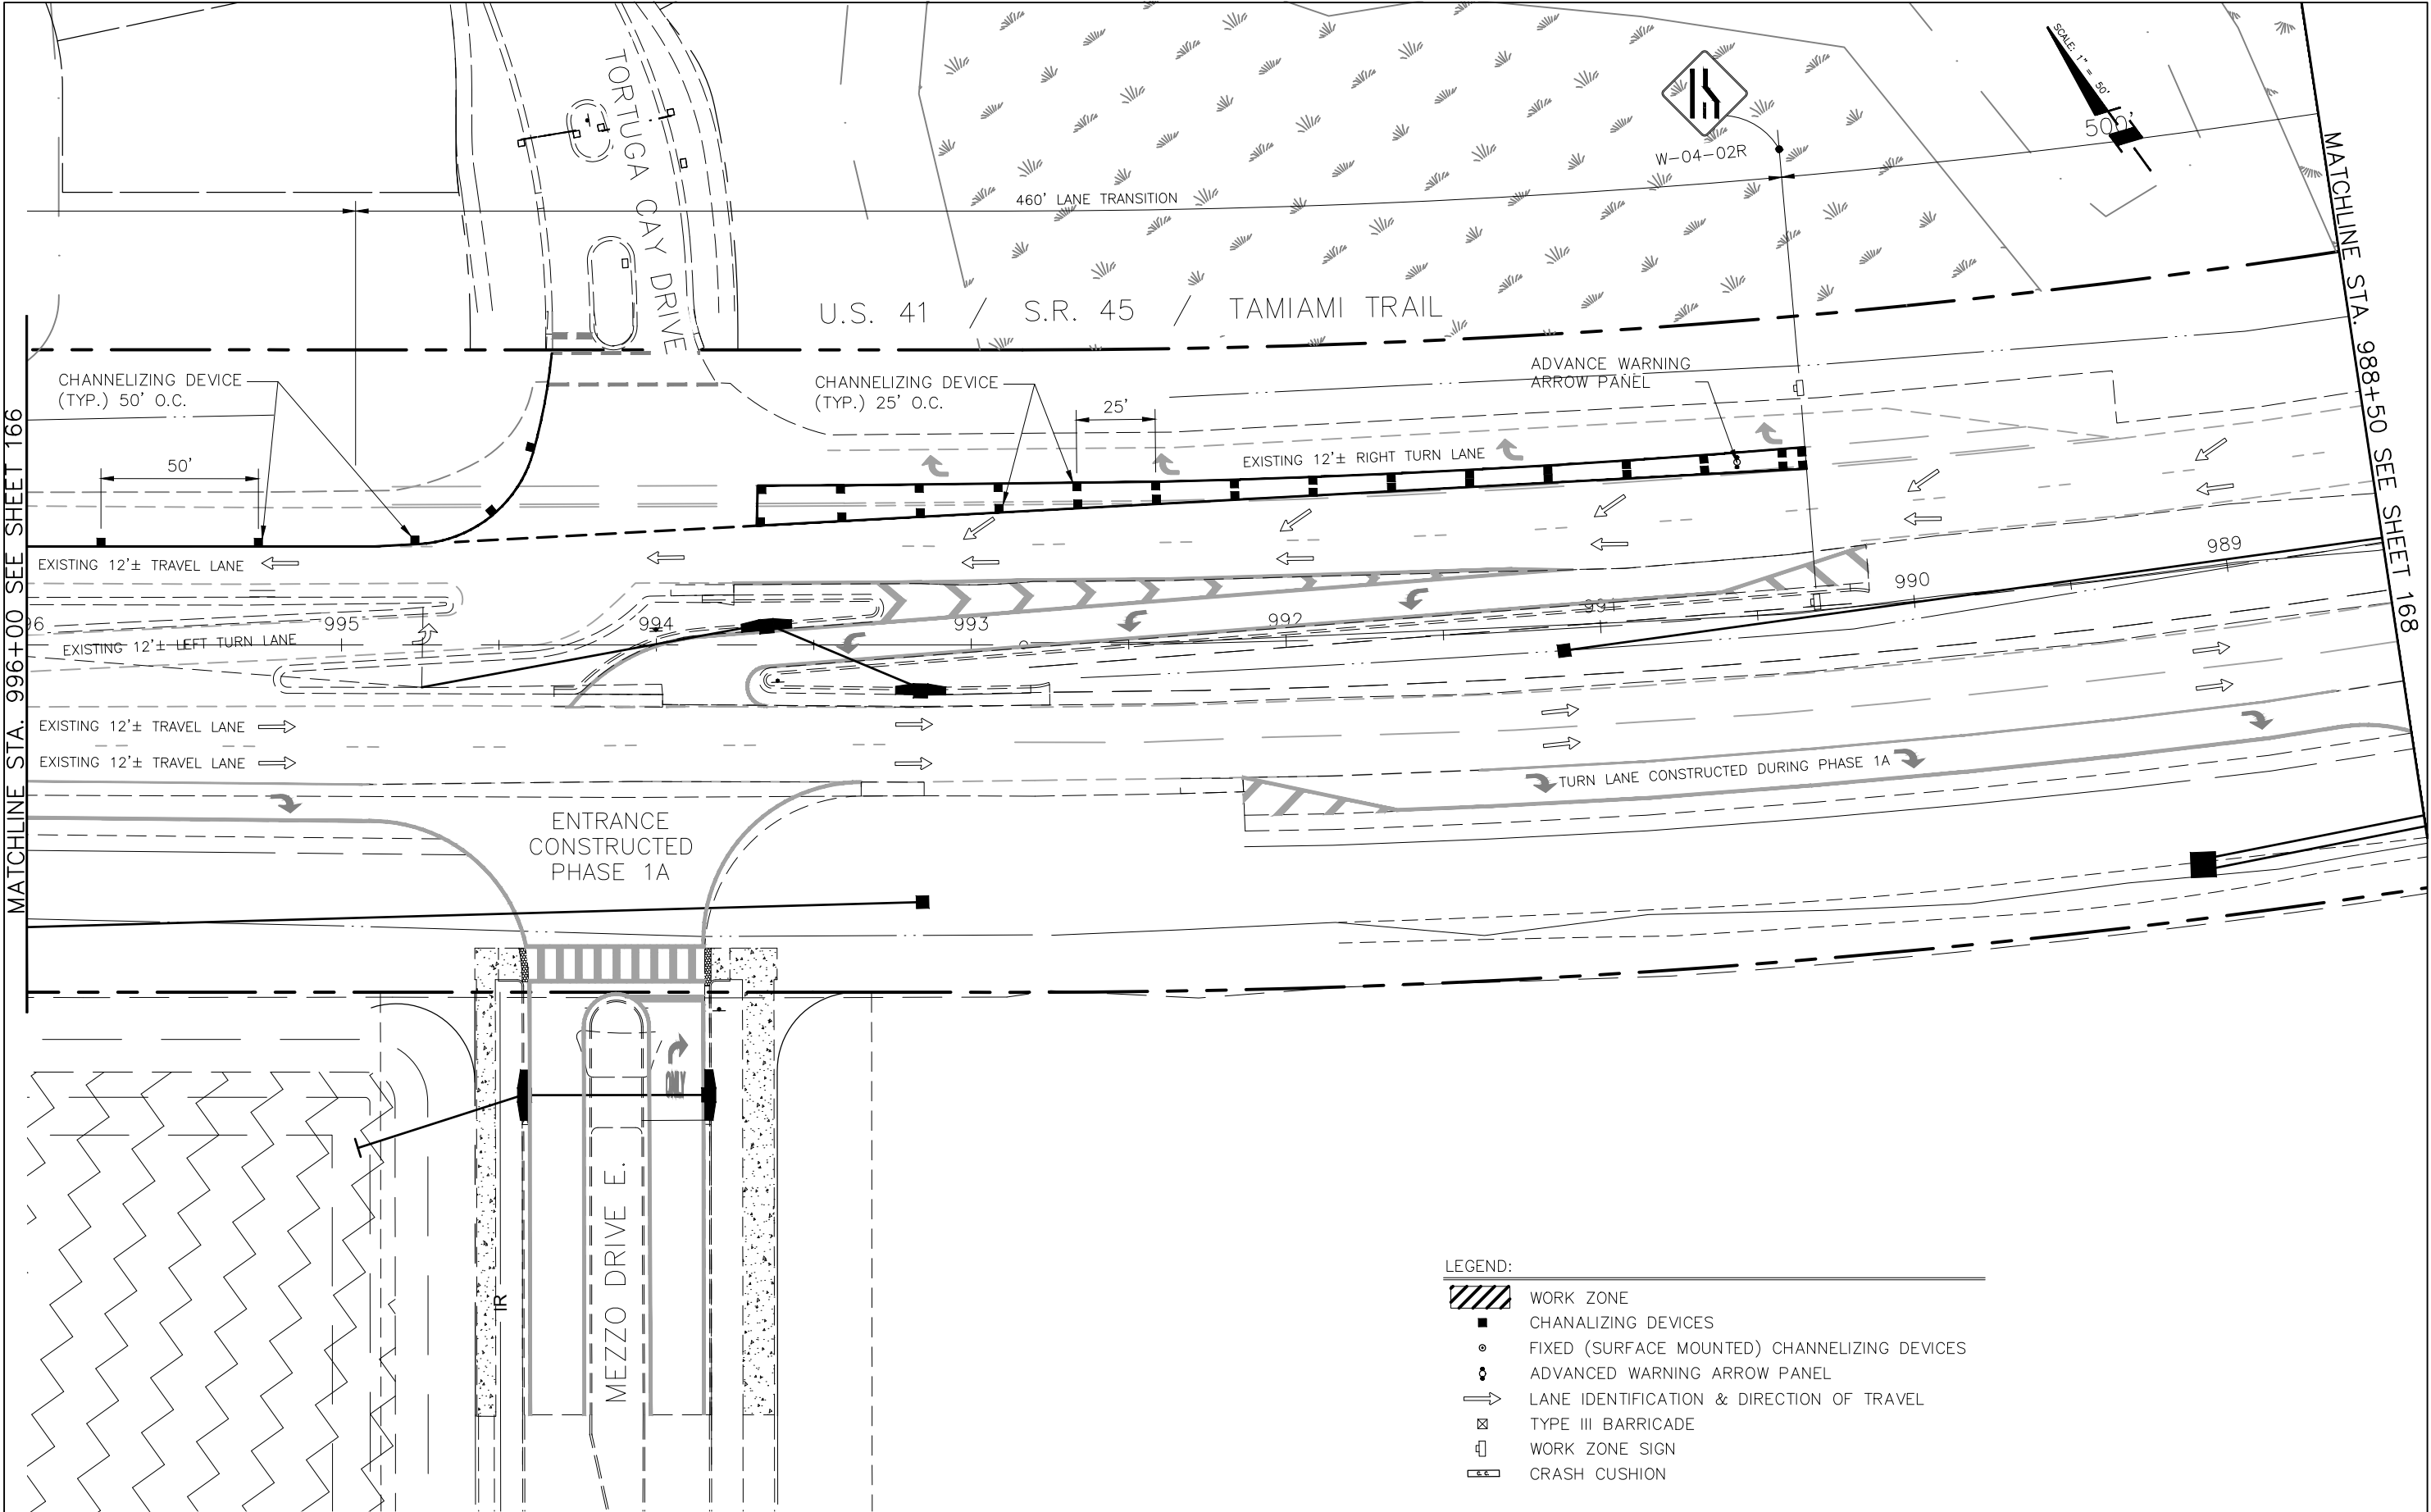


LEGEND:

- WORK ZONE
- CHANALIZING DEVICES
- FIXED (SURFACE MOUNTED) CHANNELIZING DEVICES
- ADVANCED WARNING ARROW PANEL
- LANE IDENTIFICATION & DIRECTION OF TRAVEL
- TYPE III BARRICADE
- WORK ZONE SIGN
- CRASH CUSHION


REVISIONS				STANTEC CONSULTING SERVICES, INC. 6900 PROFESSIONAL PARKWAY EAST SARASOTA, FLORIDA 34240-8414 FBPE CERT. OF AUTH NO. 27013 KRISTOPHER A. WILHOIT, PE NO. 59549	STATE OF FLORIDA DEPARTMENT OF TRANSPORTATION			TEMPORARY TRAFFIC CONTROL PLAN PHASE 2	SHEET NO. 167
DATE	DESCRIPTION	DATE	DESCRIPTION		ROAD NO.	COUNTY	FINANCIAL PROJECT NO.		
					####	"SARASOTA COUNTY"	215616466		

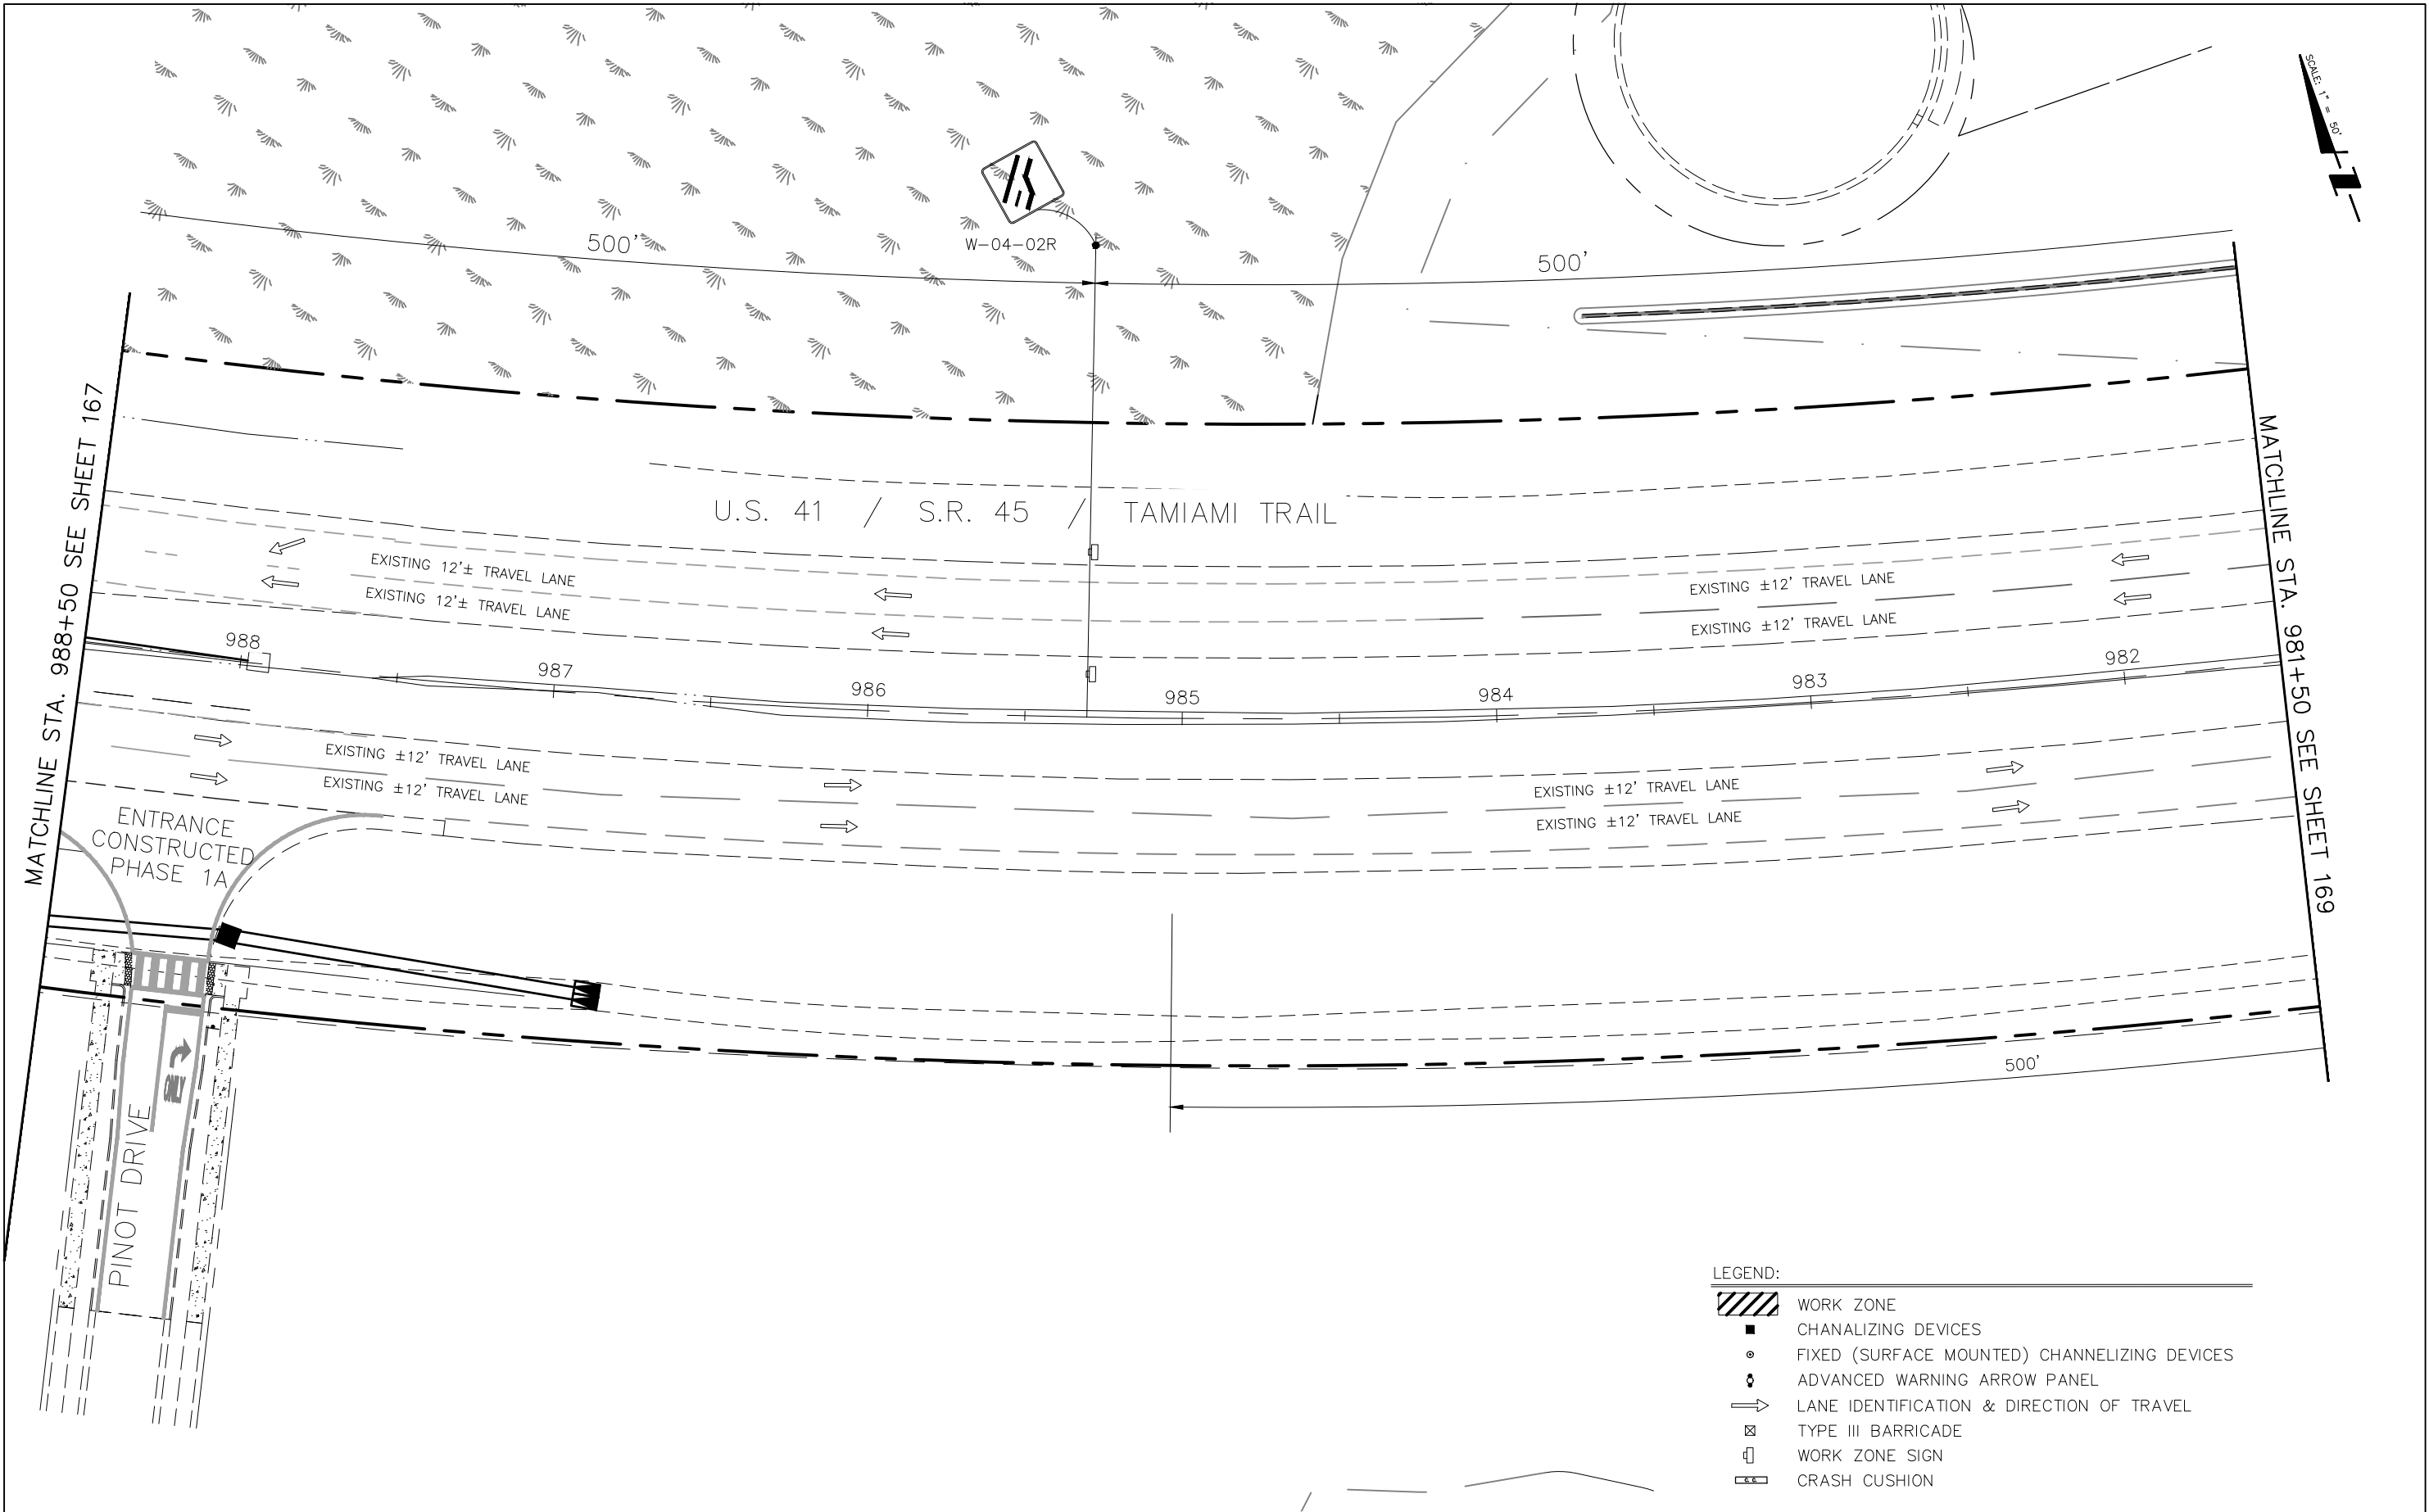


REVISIONS				STANTEC CONSULTING SERVICES, INC. 6900 PROFESSIONAL PARKWAY EAST SARASOTA, FLORIDA 34240-8414 FBPE CERT. OF AUTH NO. 27013 KRISTOPHER A. WILHOIT, PE NO. 59549	STATE OF FLORIDA DEPARTMENT OF TRANSPORTATION			TEMPORARY TRAFFIC CONTROL PLAN PHASE 2	SHEET NO.
DATE	DESCRIPTION	DATE	DESCRIPTION		ROAD NO.	COUNTY	FINANCIAL PROJECT NO.		168
					###	"SARASOTA COUNTY"	215616466		

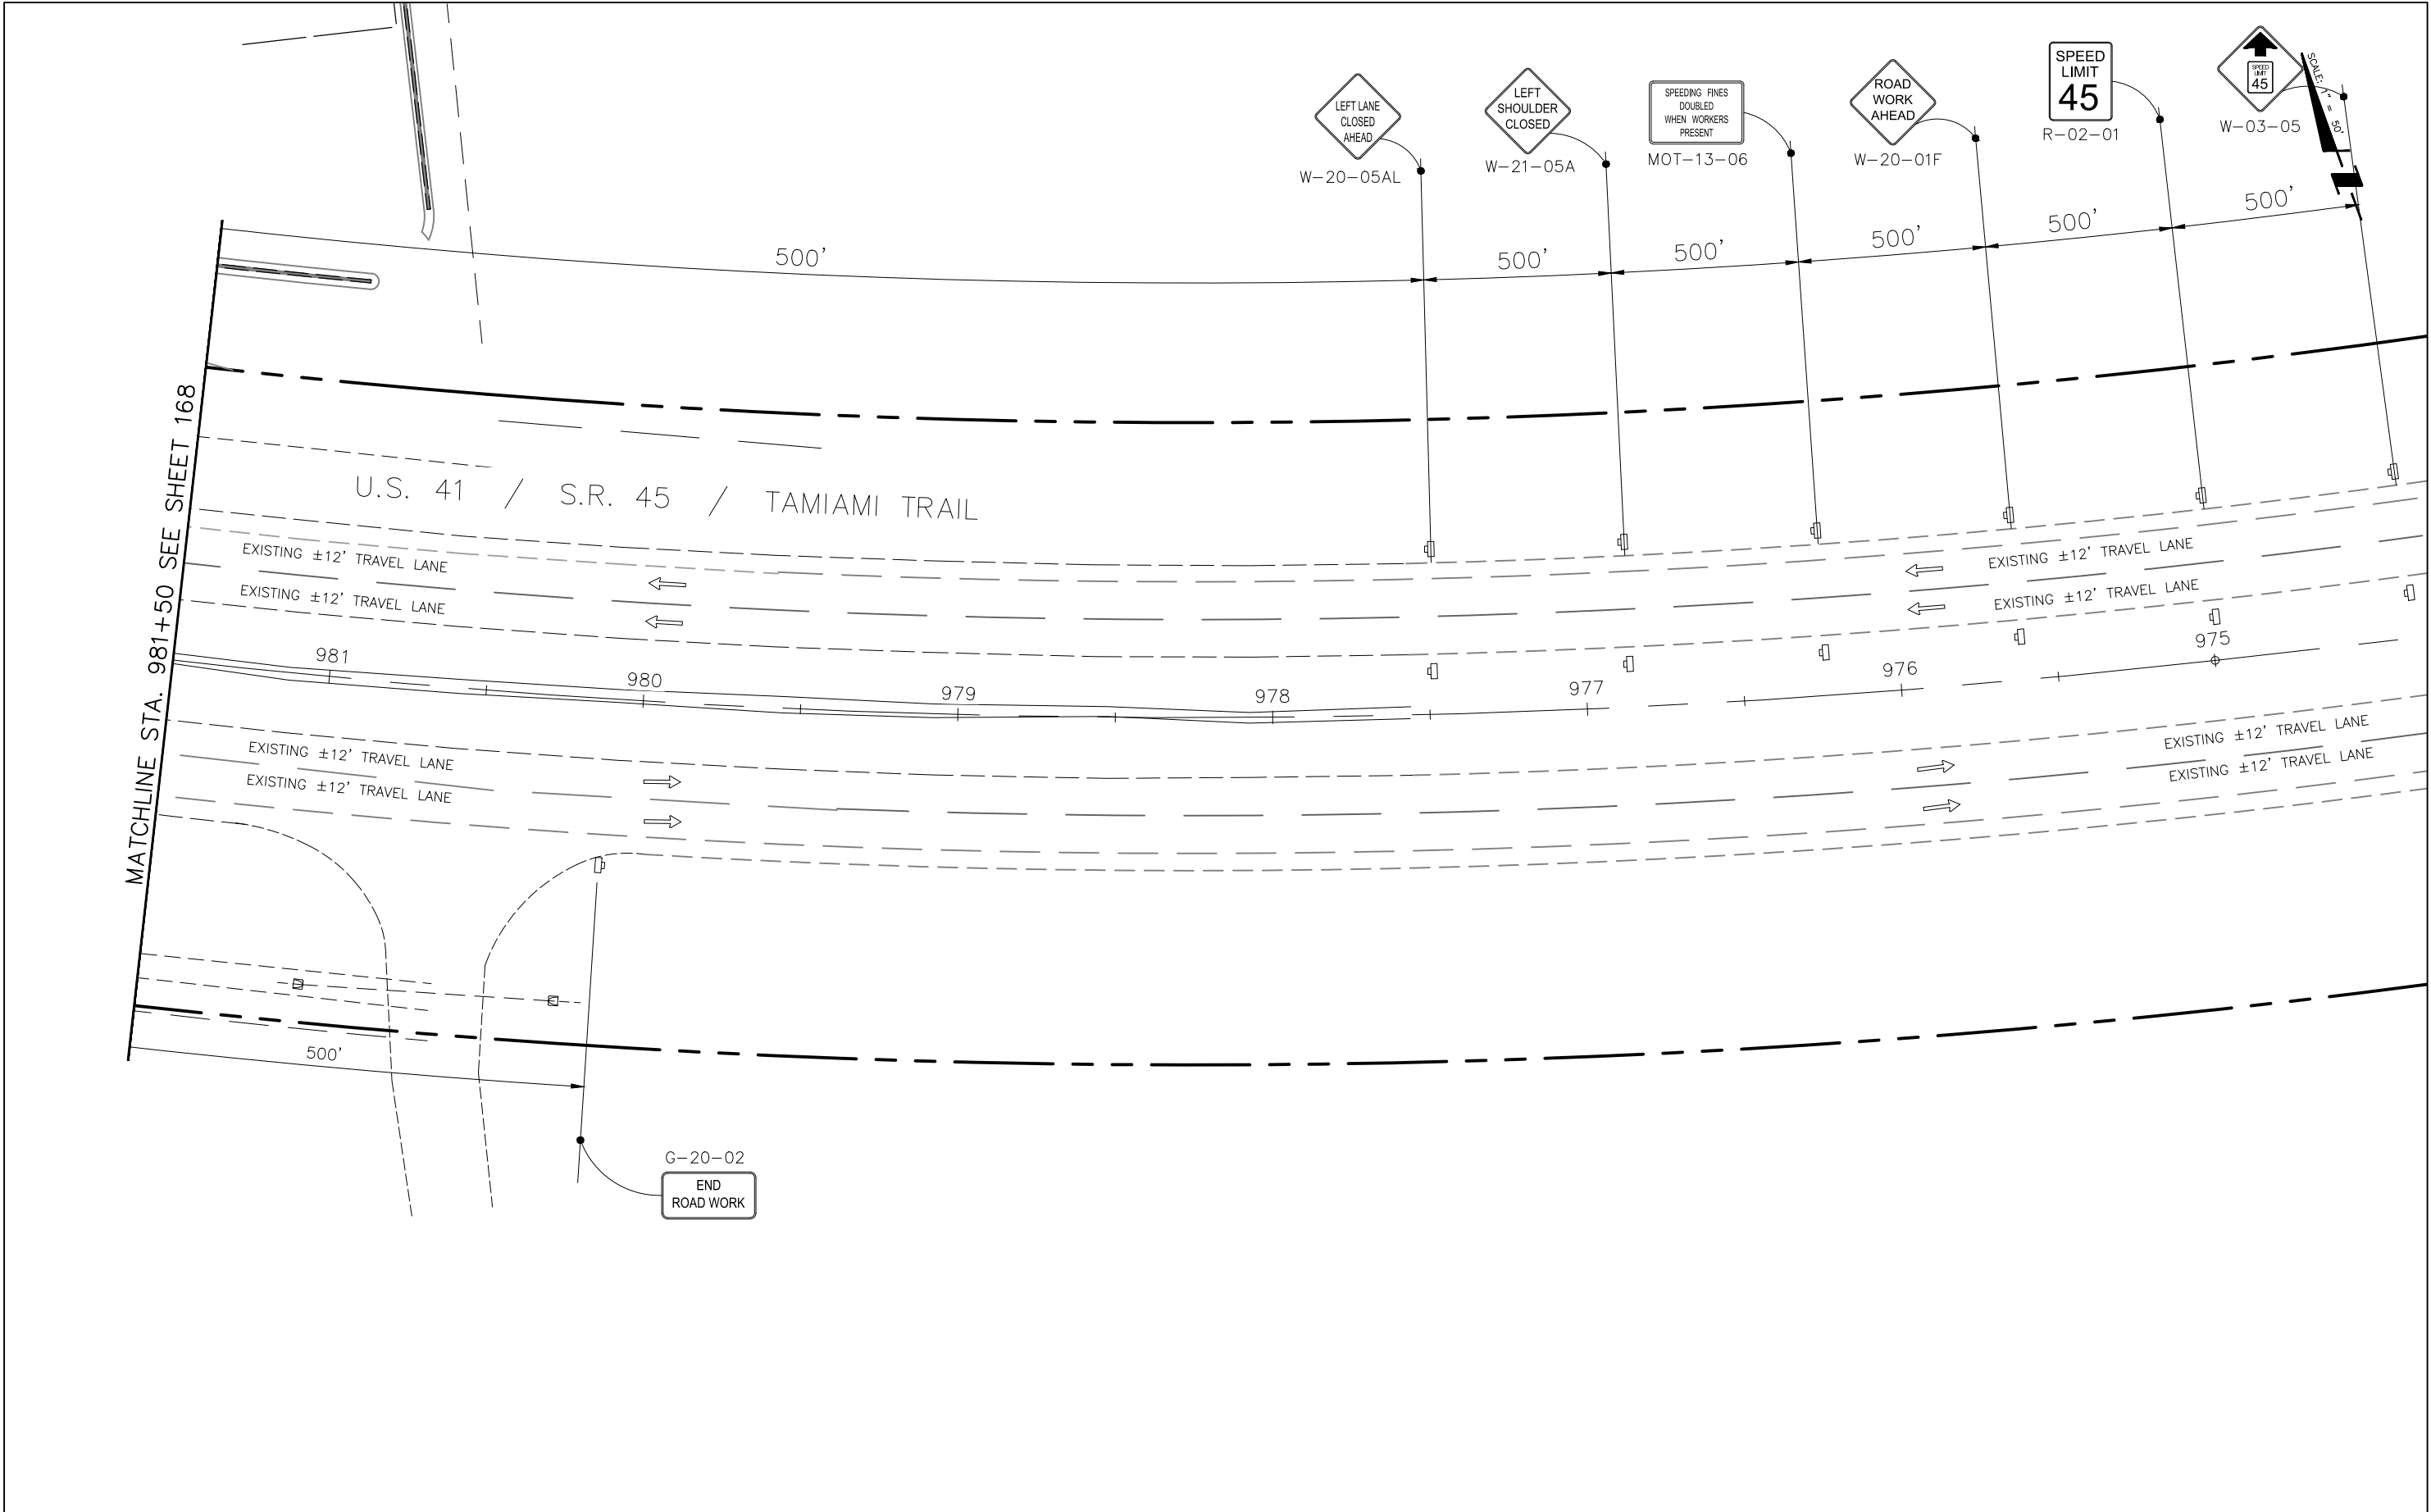


REVISIONS				STANTEC CONSULTING SERVICES, INC. 6900 PROFESSIONAL PARKWAY EAST SARASOTA, FLORIDA 34240-8414 FBPE CERT. OF AUTH NO. 27013 KRISTOPHER A. WILHOIT, PE NO. 59549	STATE OF FLORIDA DEPARTMENT OF TRANSPORTATION			TEMPORARY TRAFFIC CONTROL PLAN PHASE 2	SHEET NO. 169
DATE	DESCRIPTION	DATE	DESCRIPTION		ROAD NO.	COUNTY	FINANCIAL PROJECT NO.		
					####	"SARASOTA COUNTY"	215616466		

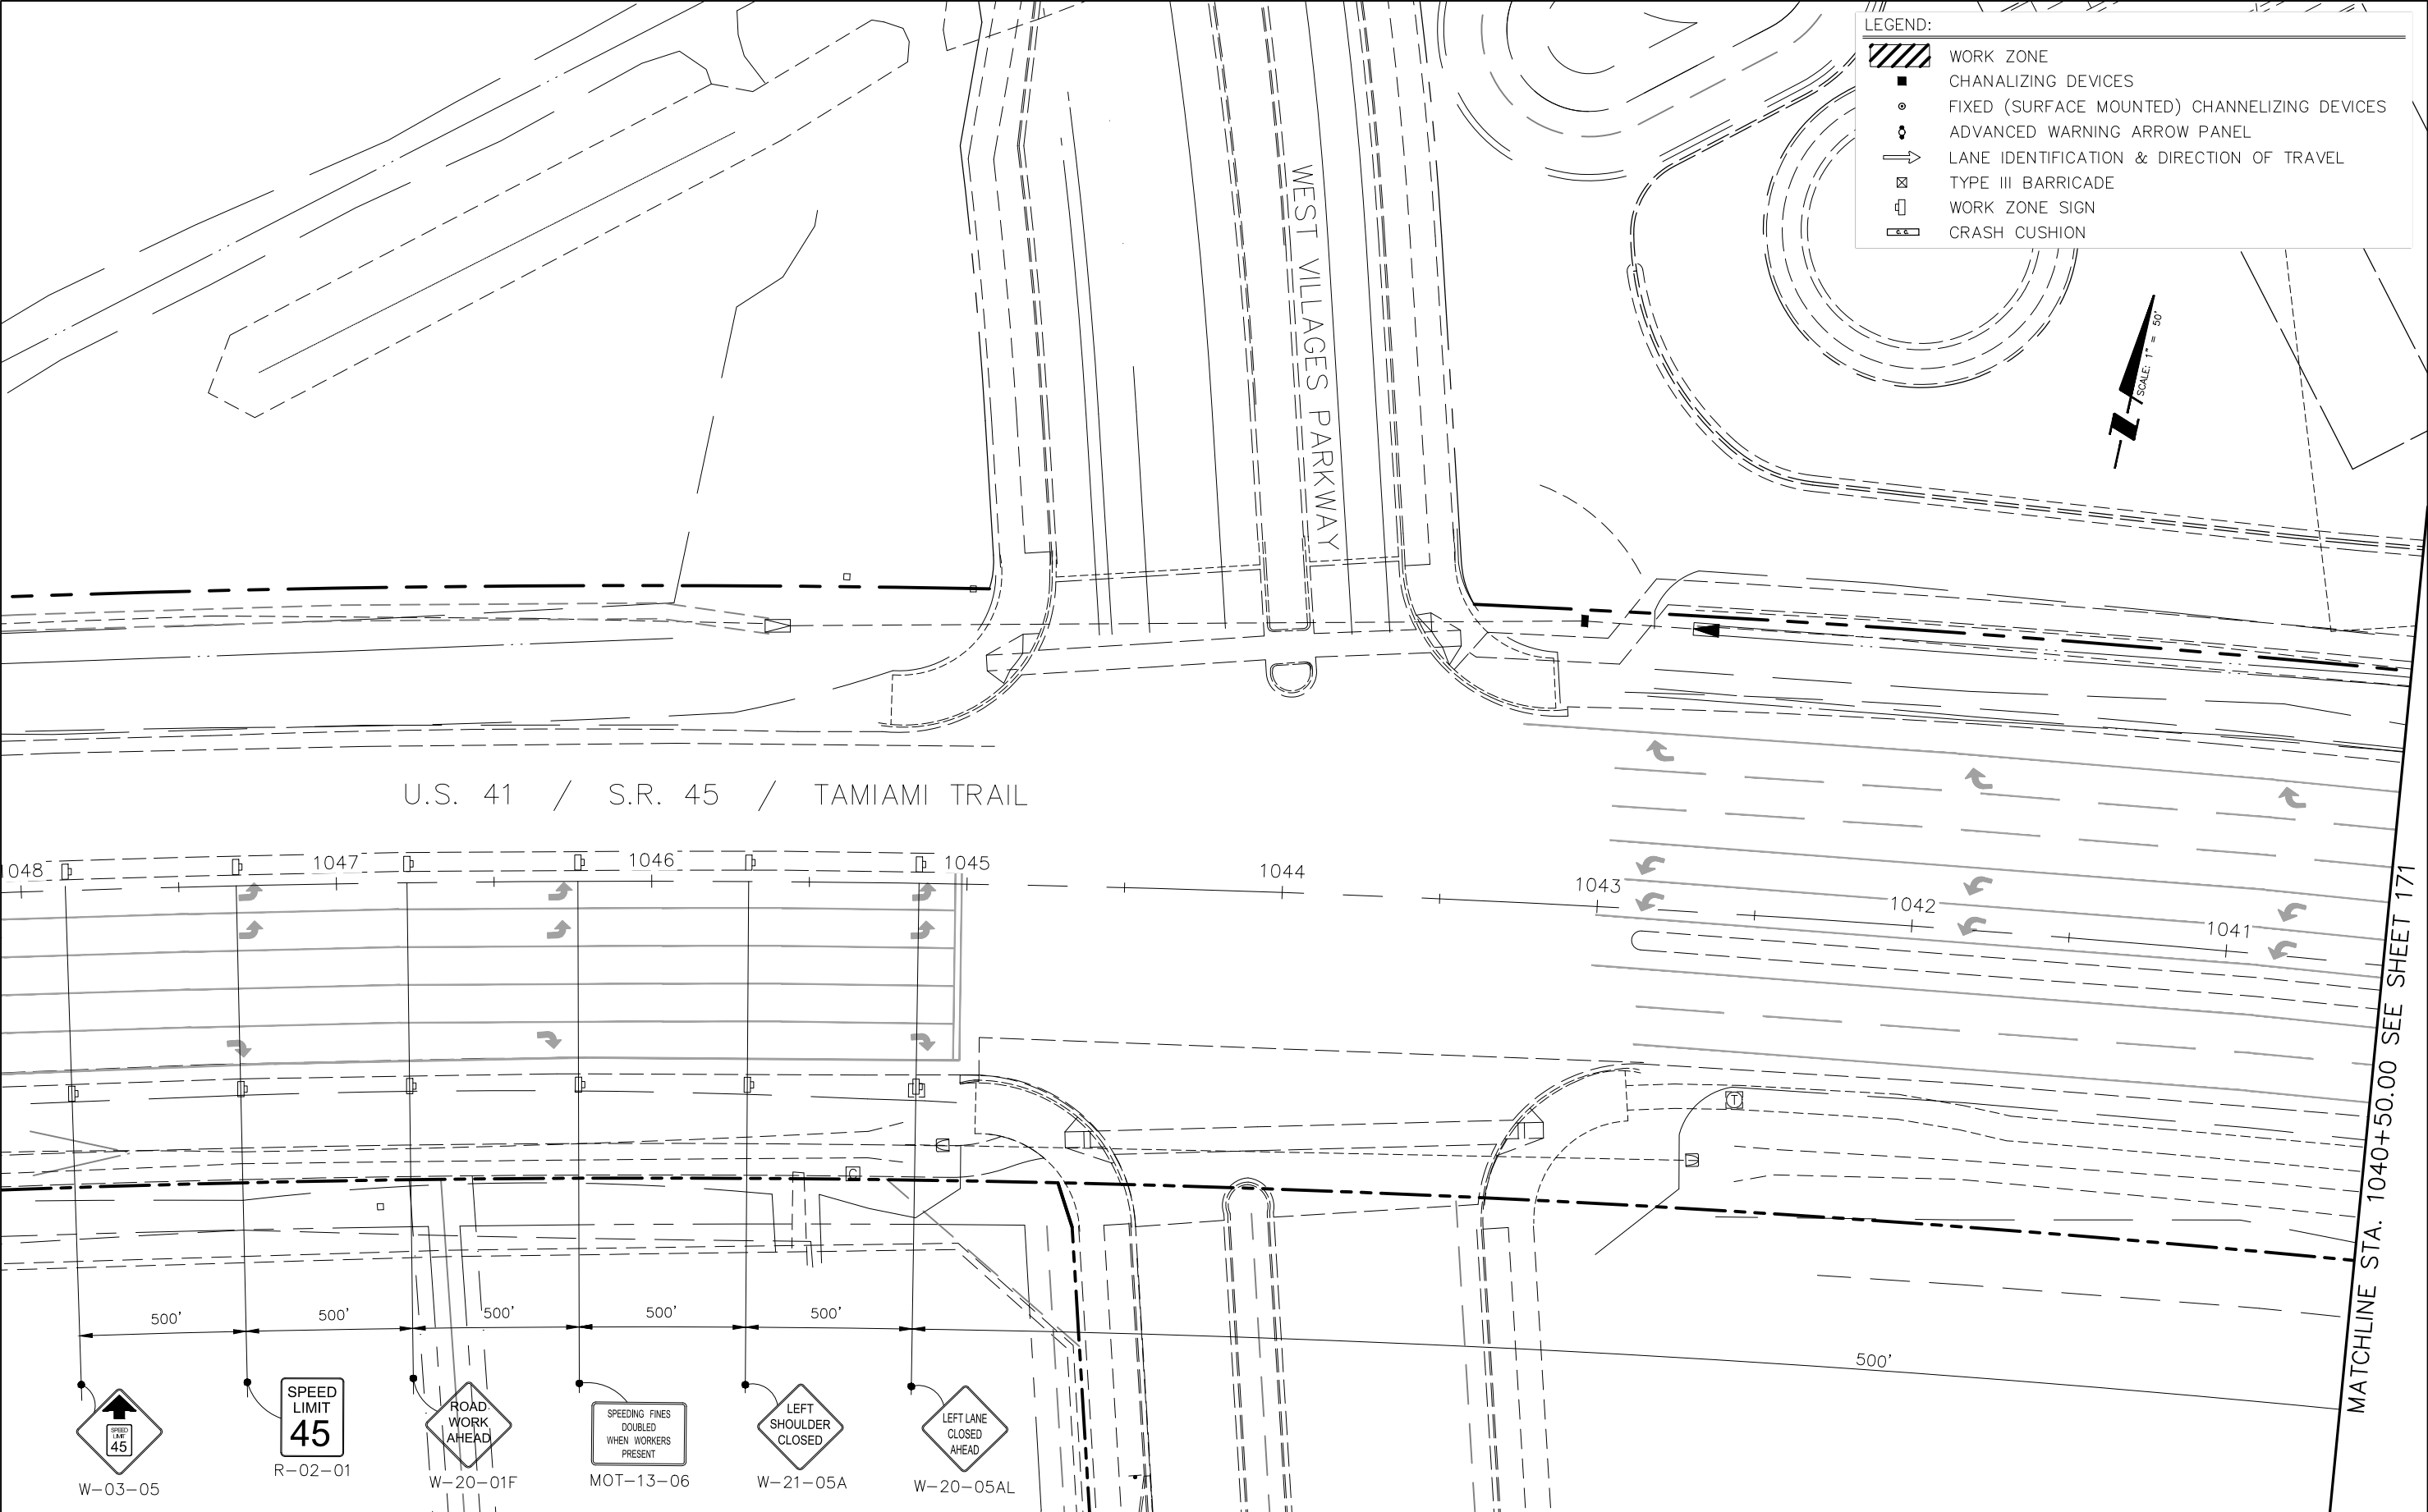

REVISIONS				STANTEC CONSULTING SERVICES, INC. 6900 PROFESSIONAL PARKWAY EAST SARASOTA, FLORIDA 34240-8414 FBPE CERT. OF AUTH NO. 27013 KRISTOPHER A. WILHOIT, PE NO. 59549	STATE OF FLORIDA DEPARTMENT OF TRANSPORTATION			TEMPORARY TRAFFIC CONTROL PLAN PHASE 3	SHEET NO. 170
DATE	DESCRIPTION	DATE	DESCRIPTION		ROAD NO.	COUNTY	FINANCIAL PROJECT NO.		
					####	"SARASOTA COUNTY"	215616466		

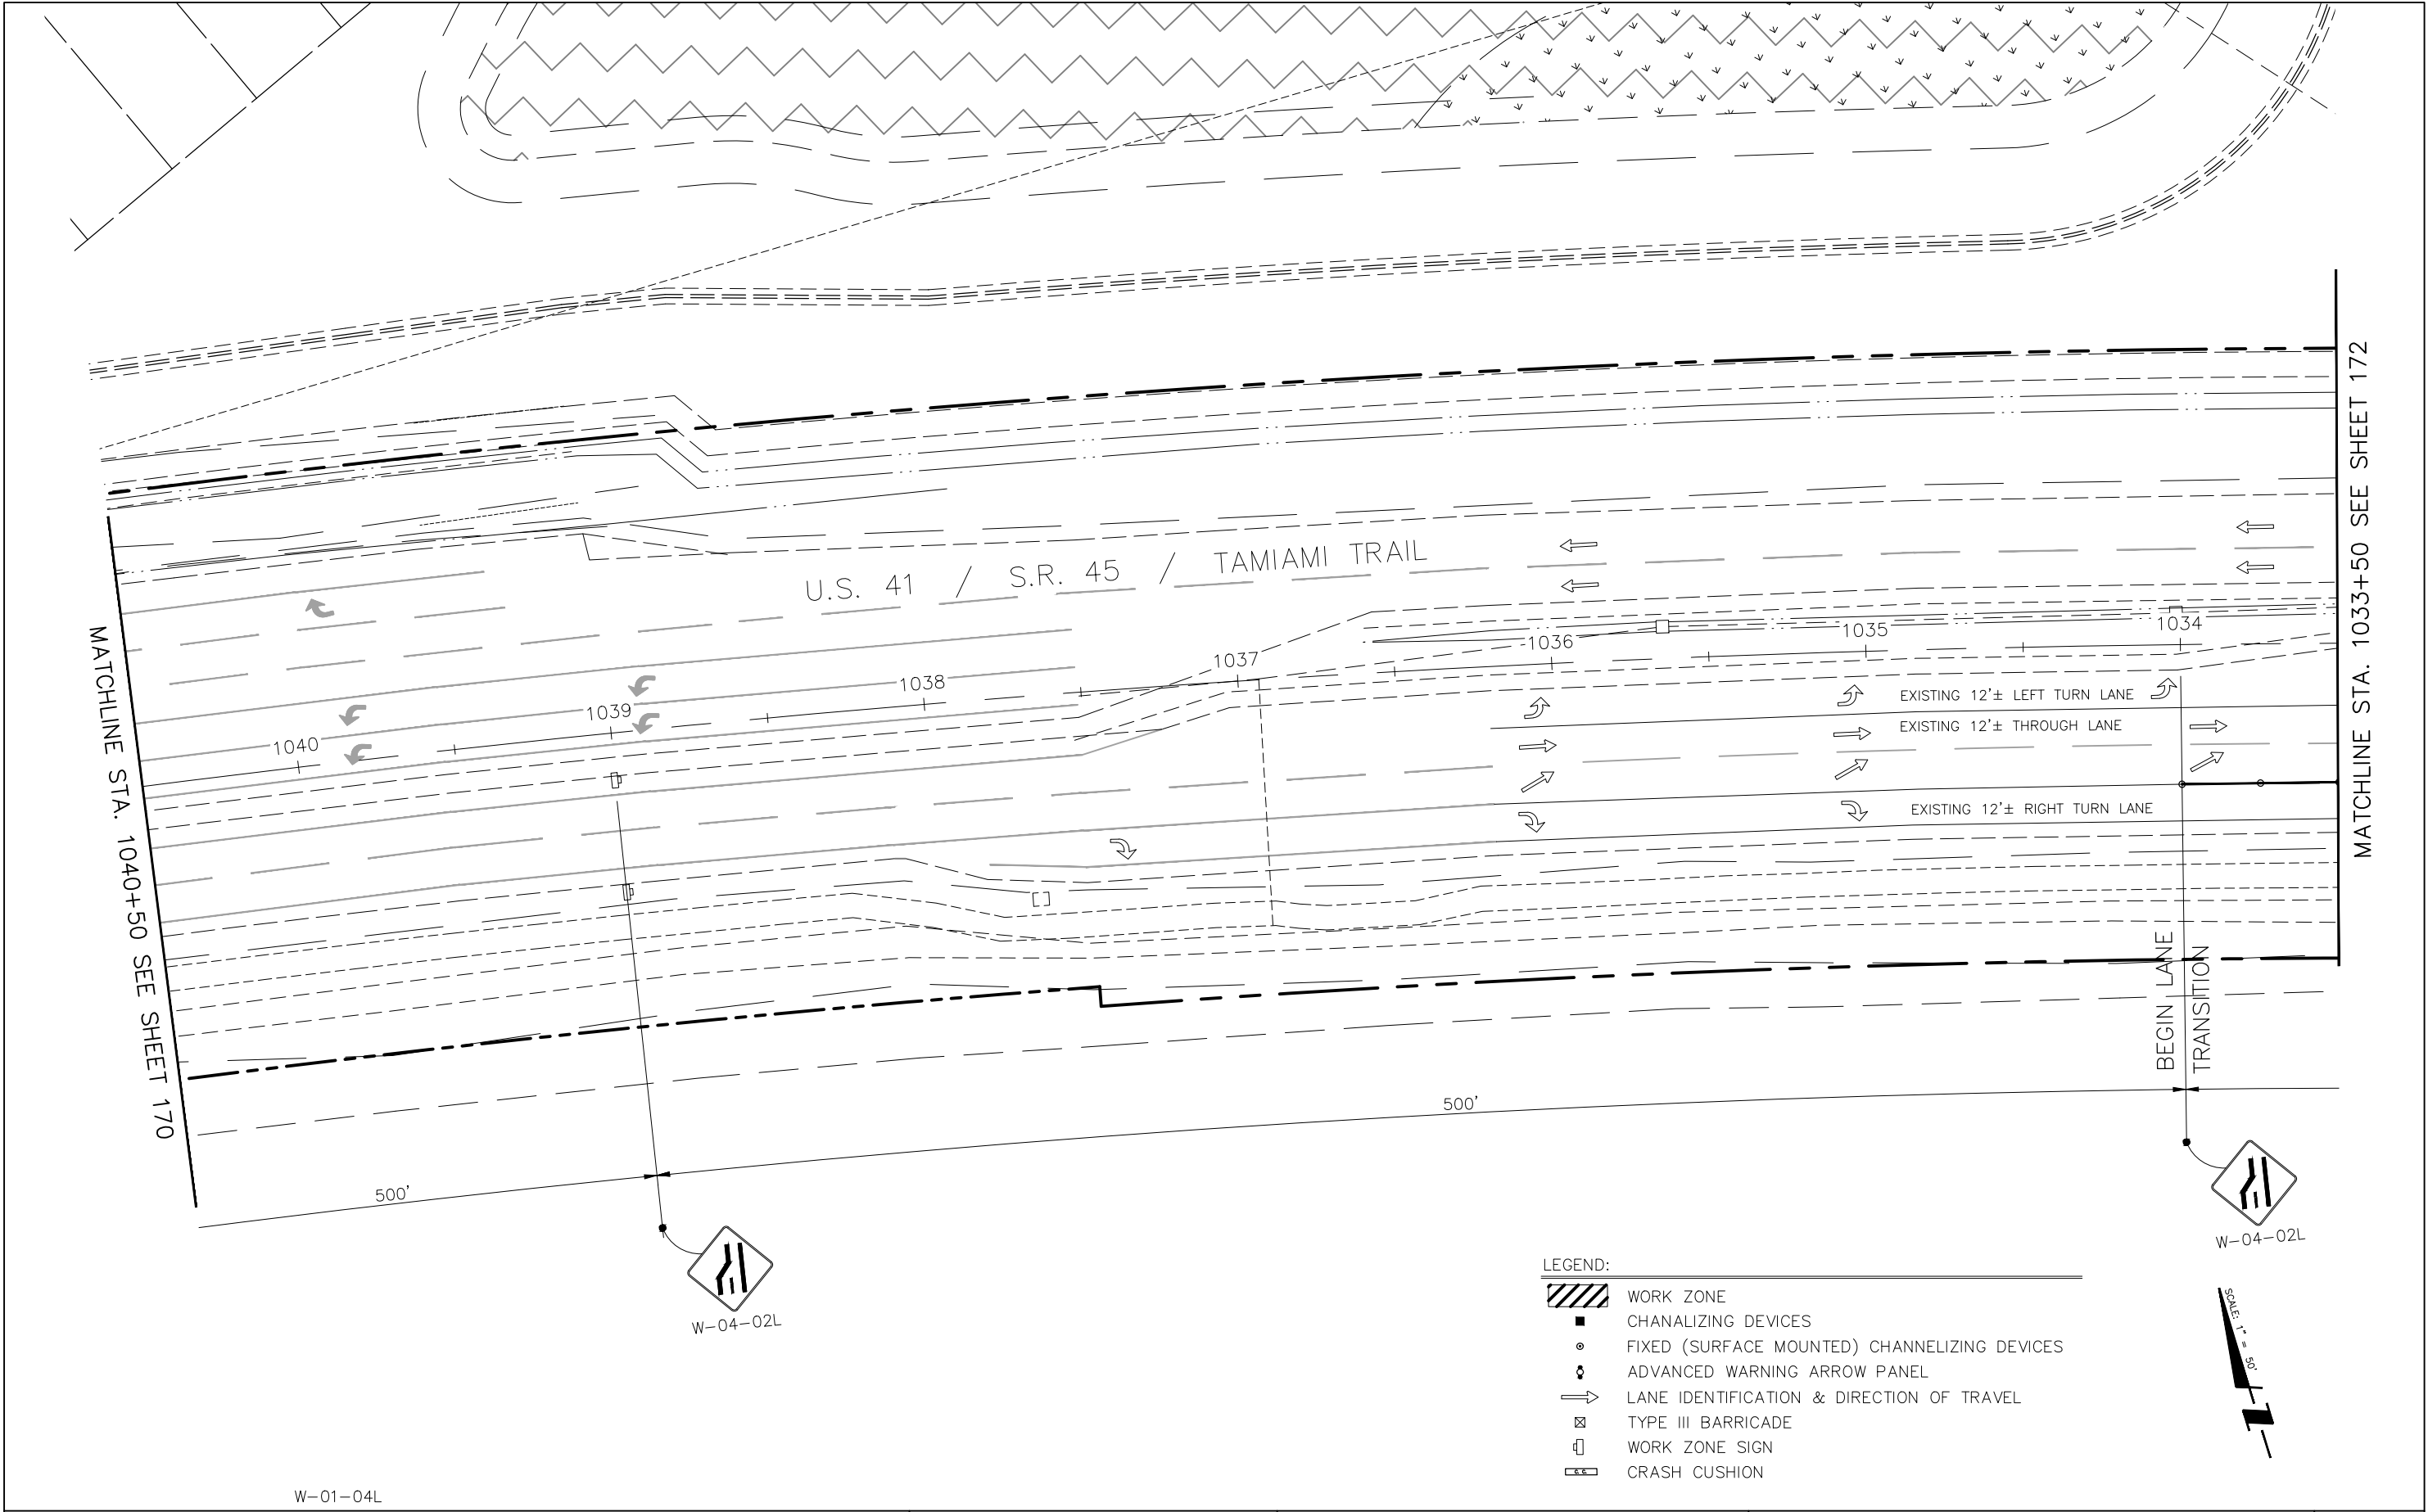

REVISIONS				STANTEC CONSULTING SERVICES, INC. 6900 PROFESSIONAL PARKWAY EAST SARASOTA, FLORIDA 34240-8414 FBPE CERT. OF AUTH NO. 27013 KRISTOPHER A. WILHOIT, PE NO. 59549	STATE OF FLORIDA DEPARTMENT OF TRANSPORTATION			TEMPORARY TRAFFIC CONTROL PLAN PHASE 3	SHEET NO.
DATE	DESCRIPTION	DATE	DESCRIPTION		ROAD NO.	COUNTY	FINANCIAL PROJECT NO.		171
					###	"SARASOTA COUNTY"	215616466		

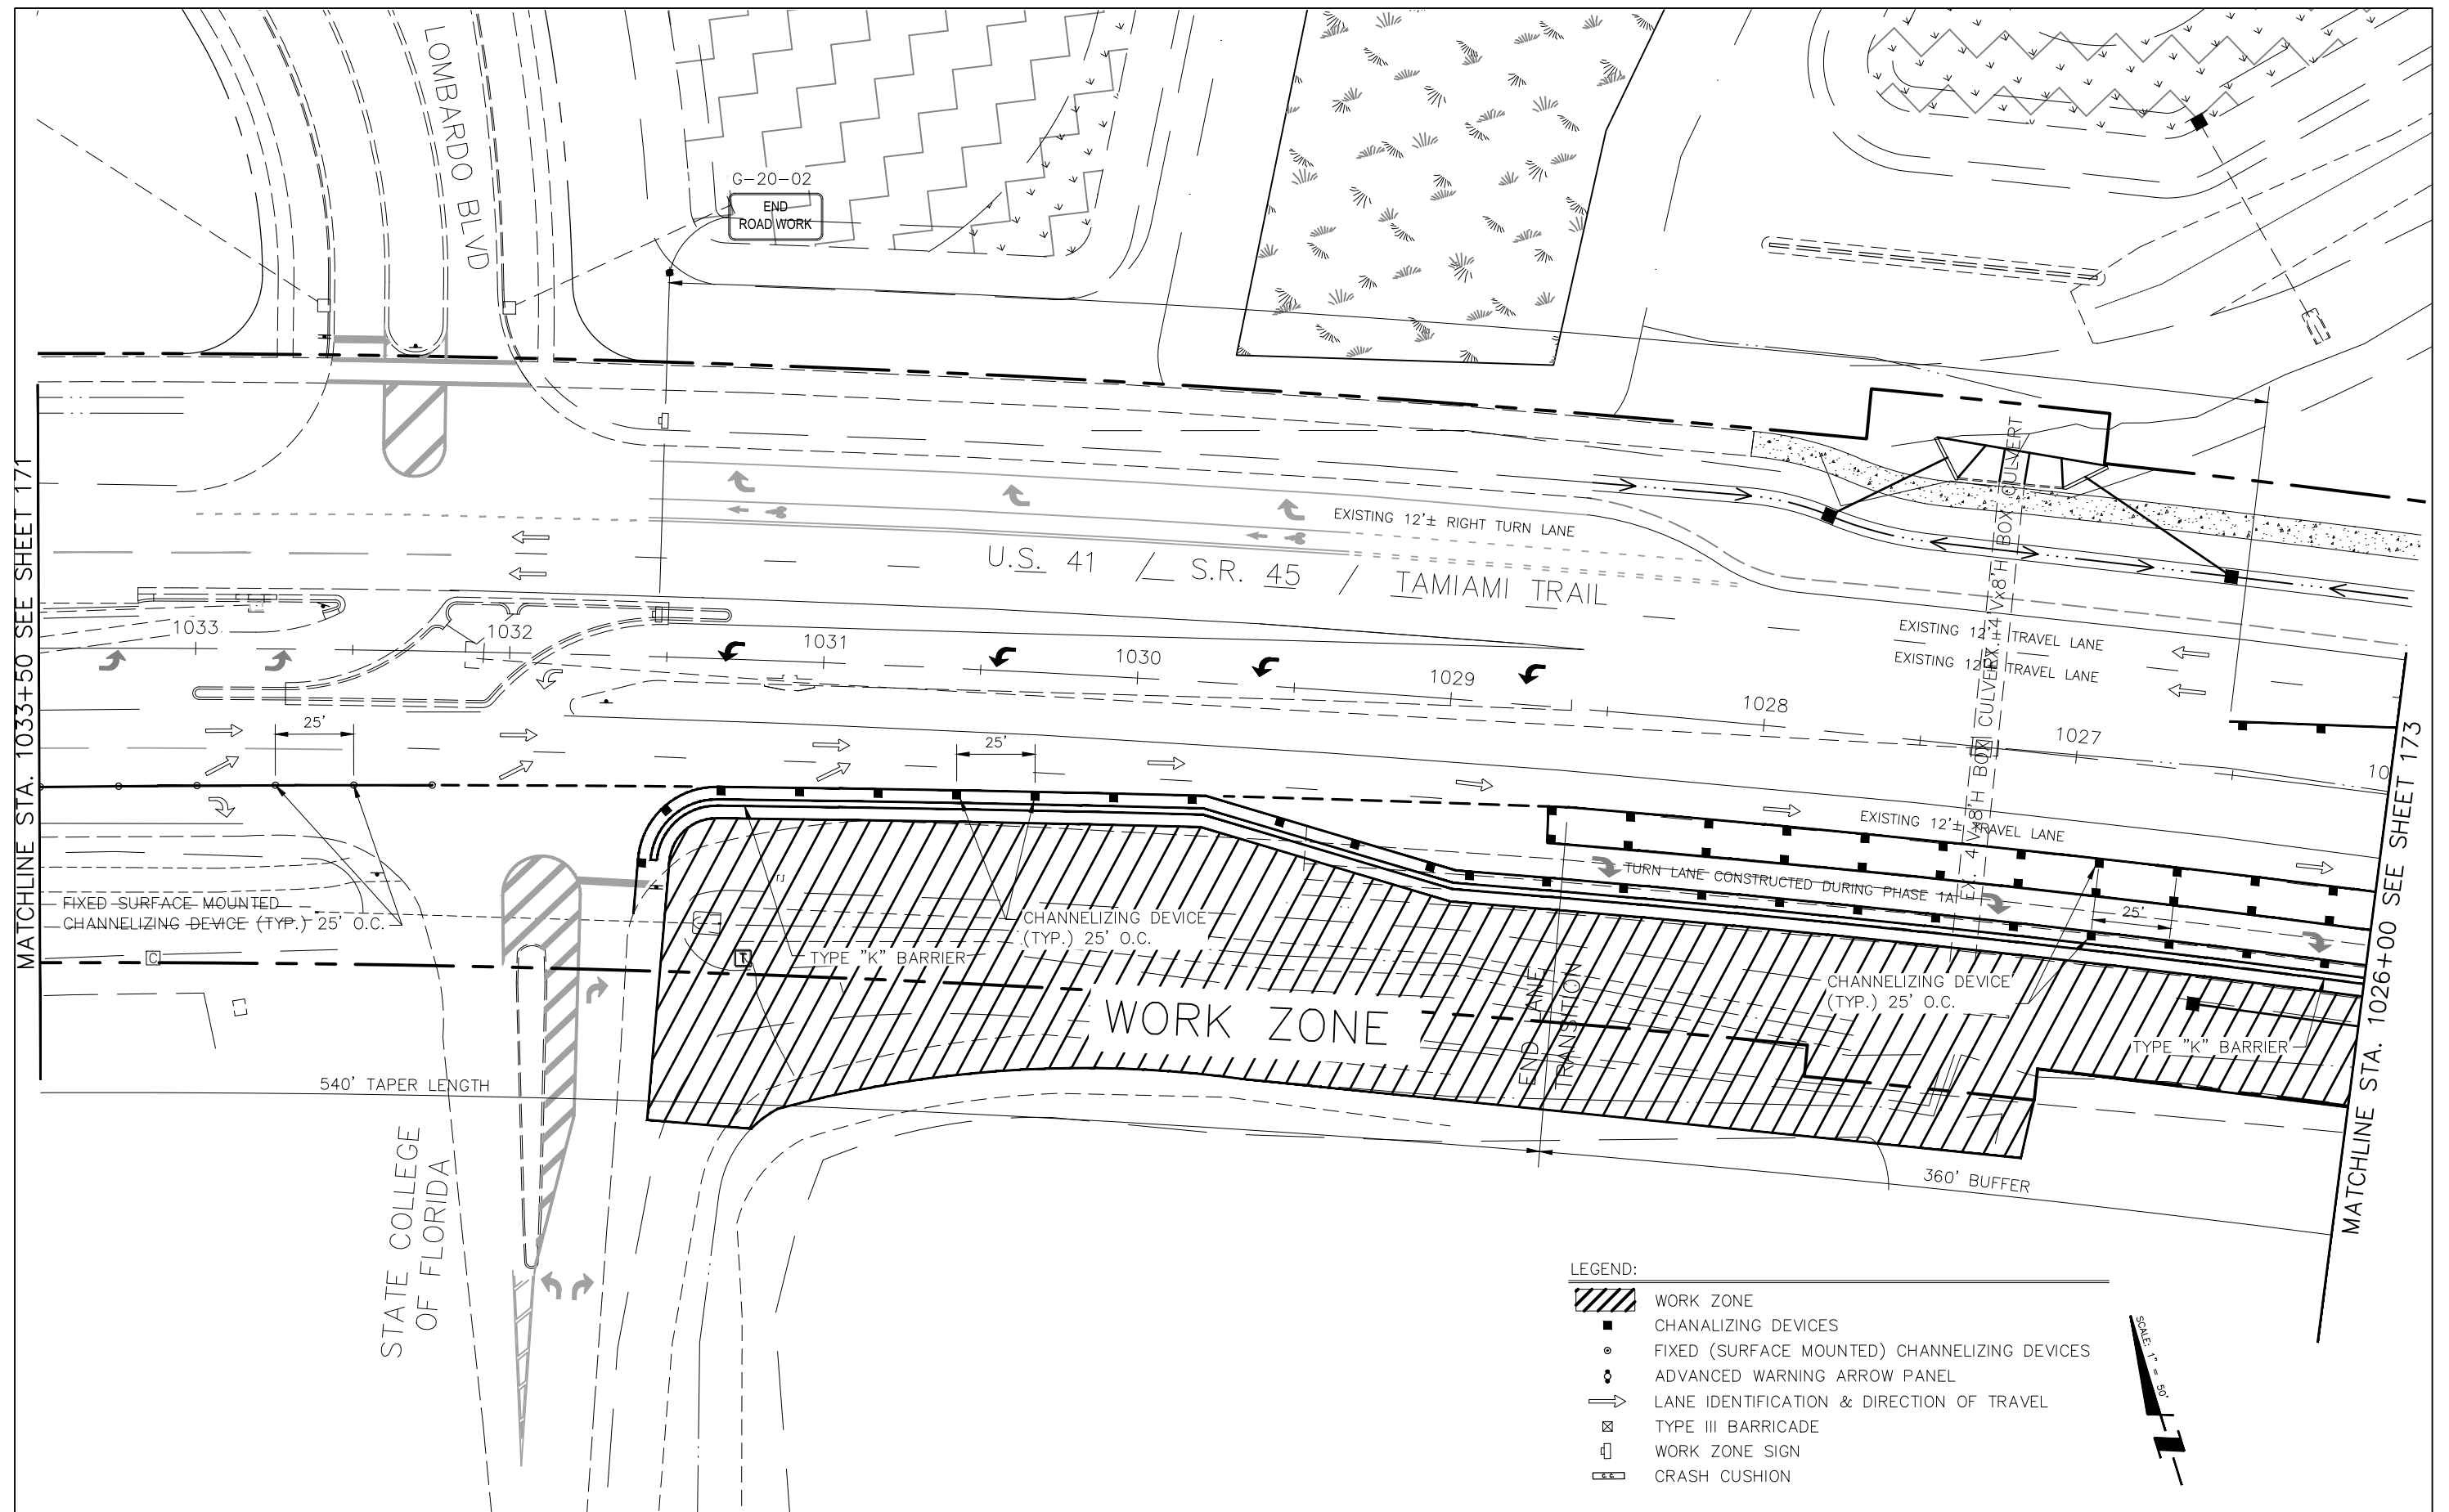


REVISIONS				STANTEC CONSULTING SERVICES, INC. 6900 PROFESSIONAL PARKWAY EAST SARASOTA, FLORIDA 34240-8414 FBPE CERT. OF AUTH NO. 27013 KRISTOPHER A. WILHOIT, PE NO. 59549	STATE OF FLORIDA DEPARTMENT OF TRANSPORTATION			TEMPORARY TRAFFIC CONTROL PLAN PHASE 3	SHEET NO.
DATE	DESCRIPTION	DATE	DESCRIPTION		ROAD NO.	COUNTY	FINANCIAL PROJECT NO.		172
					####	"SARASOTA COUNTY"	215616466		


LEGEND:

- WORK ZONE
- CHANALIZING DEVICES
- FIXED (SURFACE MOUNTED) CHANNELIZING DEVICES
- ADVANCED WARNING ARROW PANEL
- LANE IDENTIFICATION & DIRECTION OF TRAVEL
- TYPE III BARRICADE
- WORK ZONE SIGN
- CRASH CUSHION

SCALE: 1" = 50'

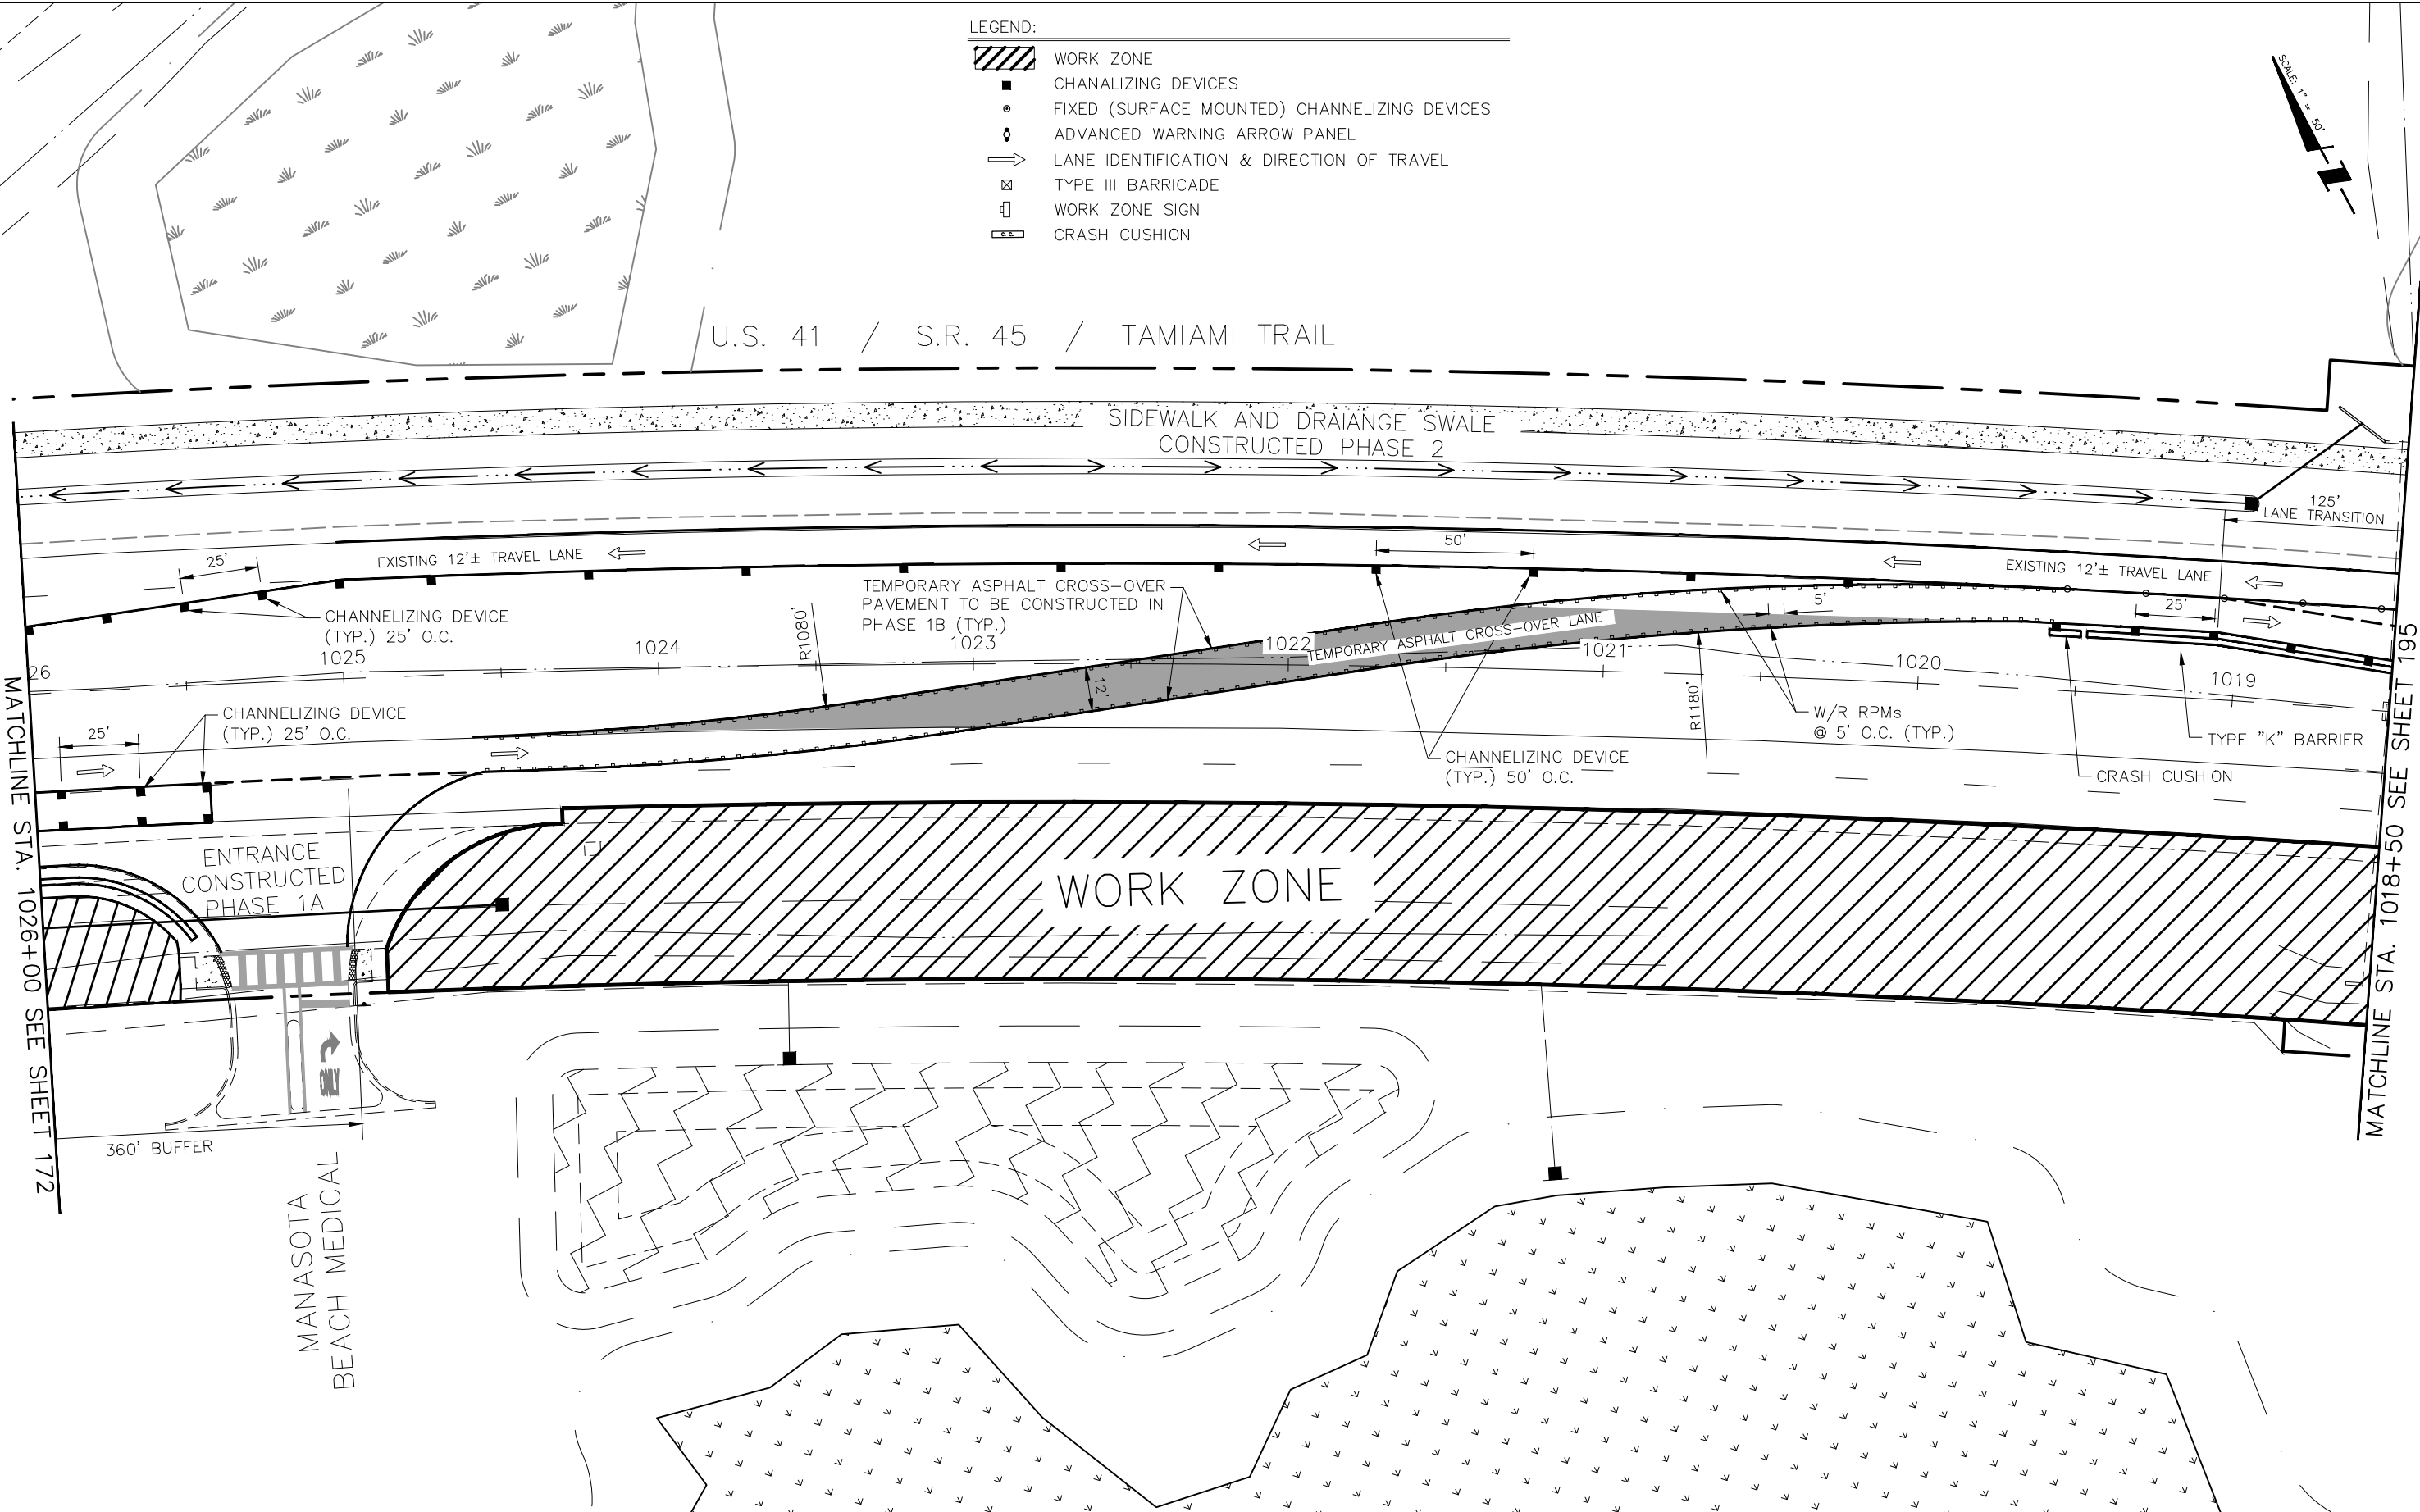


REVISIONS				STANTEC CONSULTING SERVICES, INC. 6900 PROFESSIONAL PARKWAY EAST SARASOTA, FLORIDA 34240-8414 FBPE CERT. OF AUTH NO. 27013 KRISTOPHER A. WILHOIT, PE NO. 59549	STATE OF FLORIDA DEPARTMENT OF TRANSPORTATION			TEMPORARY TRAFFIC CONTROL PLAN PHASE 3	SHEET NO. 173
DATE	DESCRIPTION	DATE	DESCRIPTION		ROAD NO.	COUNTY	FINANCIAL PROJECT NO.		
					####	"SARASOTA COUNTY"	215616466		

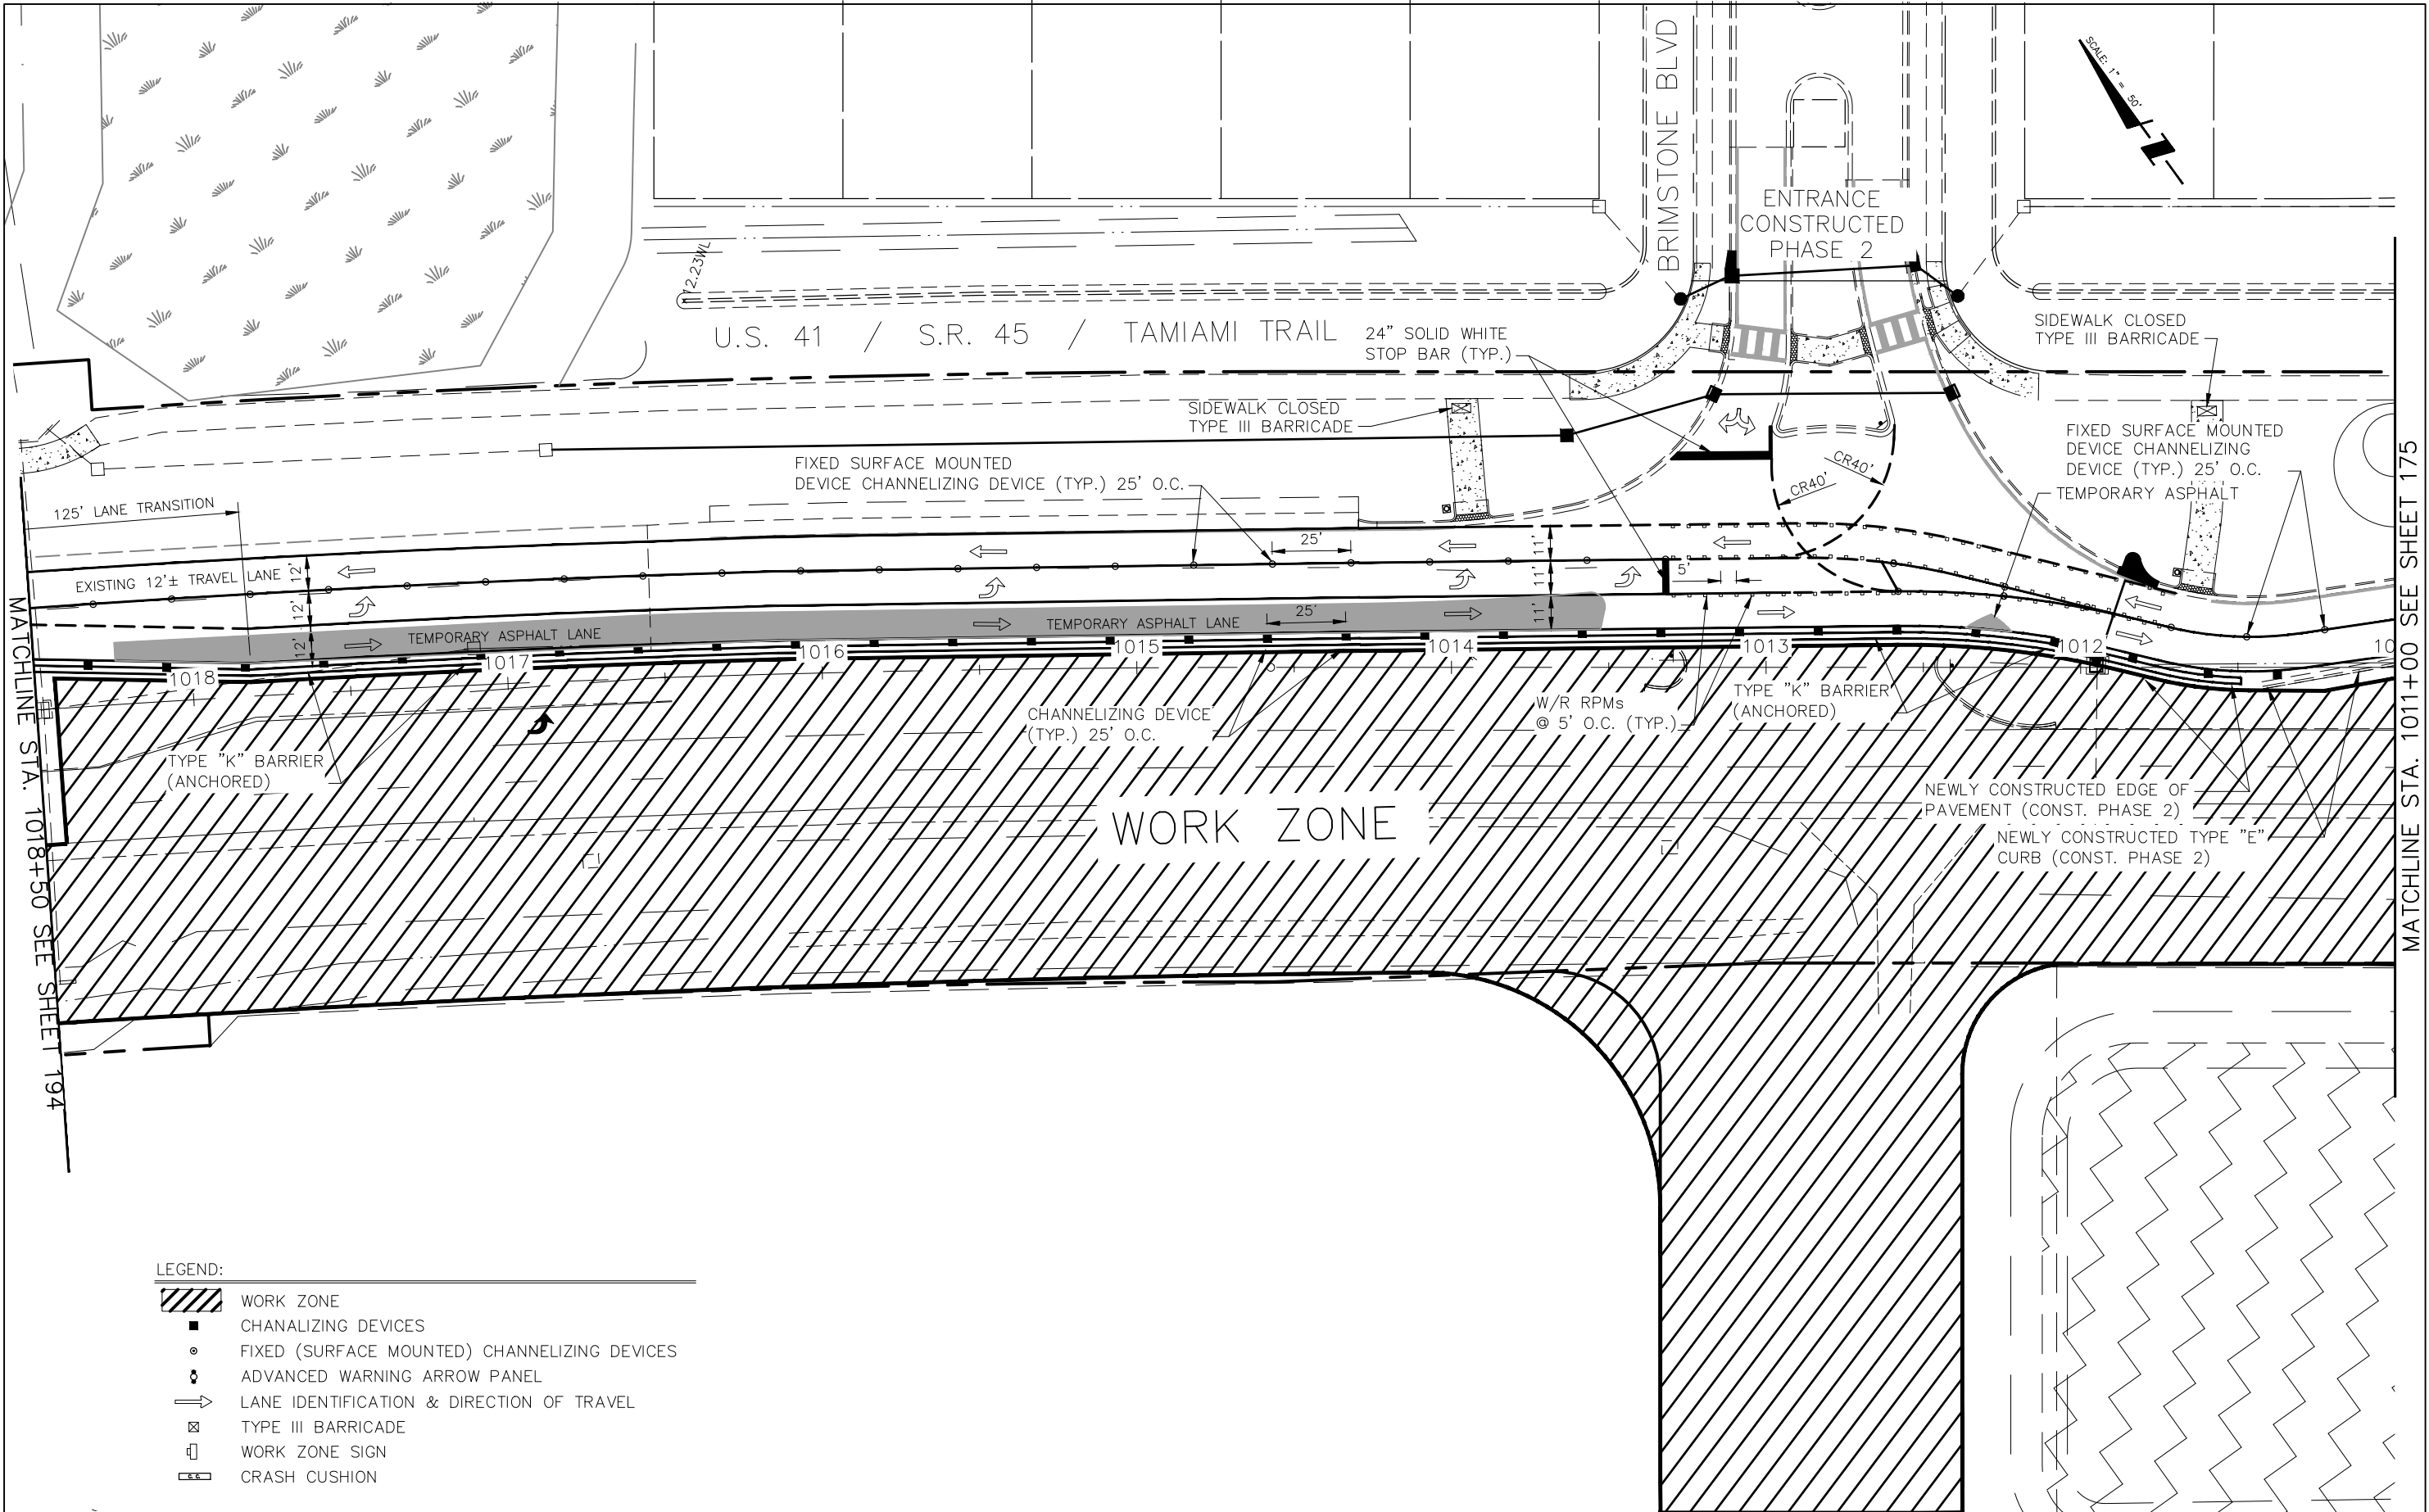


LEGEND:

- WORK ZONE
- CHANALIZING DEVICES
- FIXED (SURFACE MOUNTED) CHANNELIZING DEVICES
- ADVANCED WARNING ARROW PANEL
- LANE IDENTIFICATION & DIRECTION OF TRAVEL
- TYPE III BARRICADE
- WORK ZONE SIGN
- CRASH CUSHION


REVISIONS				STANTEC CONSULTING SERVICES, INC. 6900 PROFESSIONAL PARKWAY EAST SARASOTA, FLORIDA 34240-8414 FBPE CERT. OF AUTH NO. 27013 KRISTOPHER A. WILHOIT, PE NO. 59549	STATE OF FLORIDA DEPARTMENT OF TRANSPORTATION		TEMPORARY TRAFFIC CONTROL PLAN PHASE 3	SHEET NO. 174
DATE	DESCRIPTION	DATE	DESCRIPTION		ROAD NO.	COUNTY		
					####	"SARASOTA COUNTY"		
					FINANCIAL PROJECT NO. 215616466			

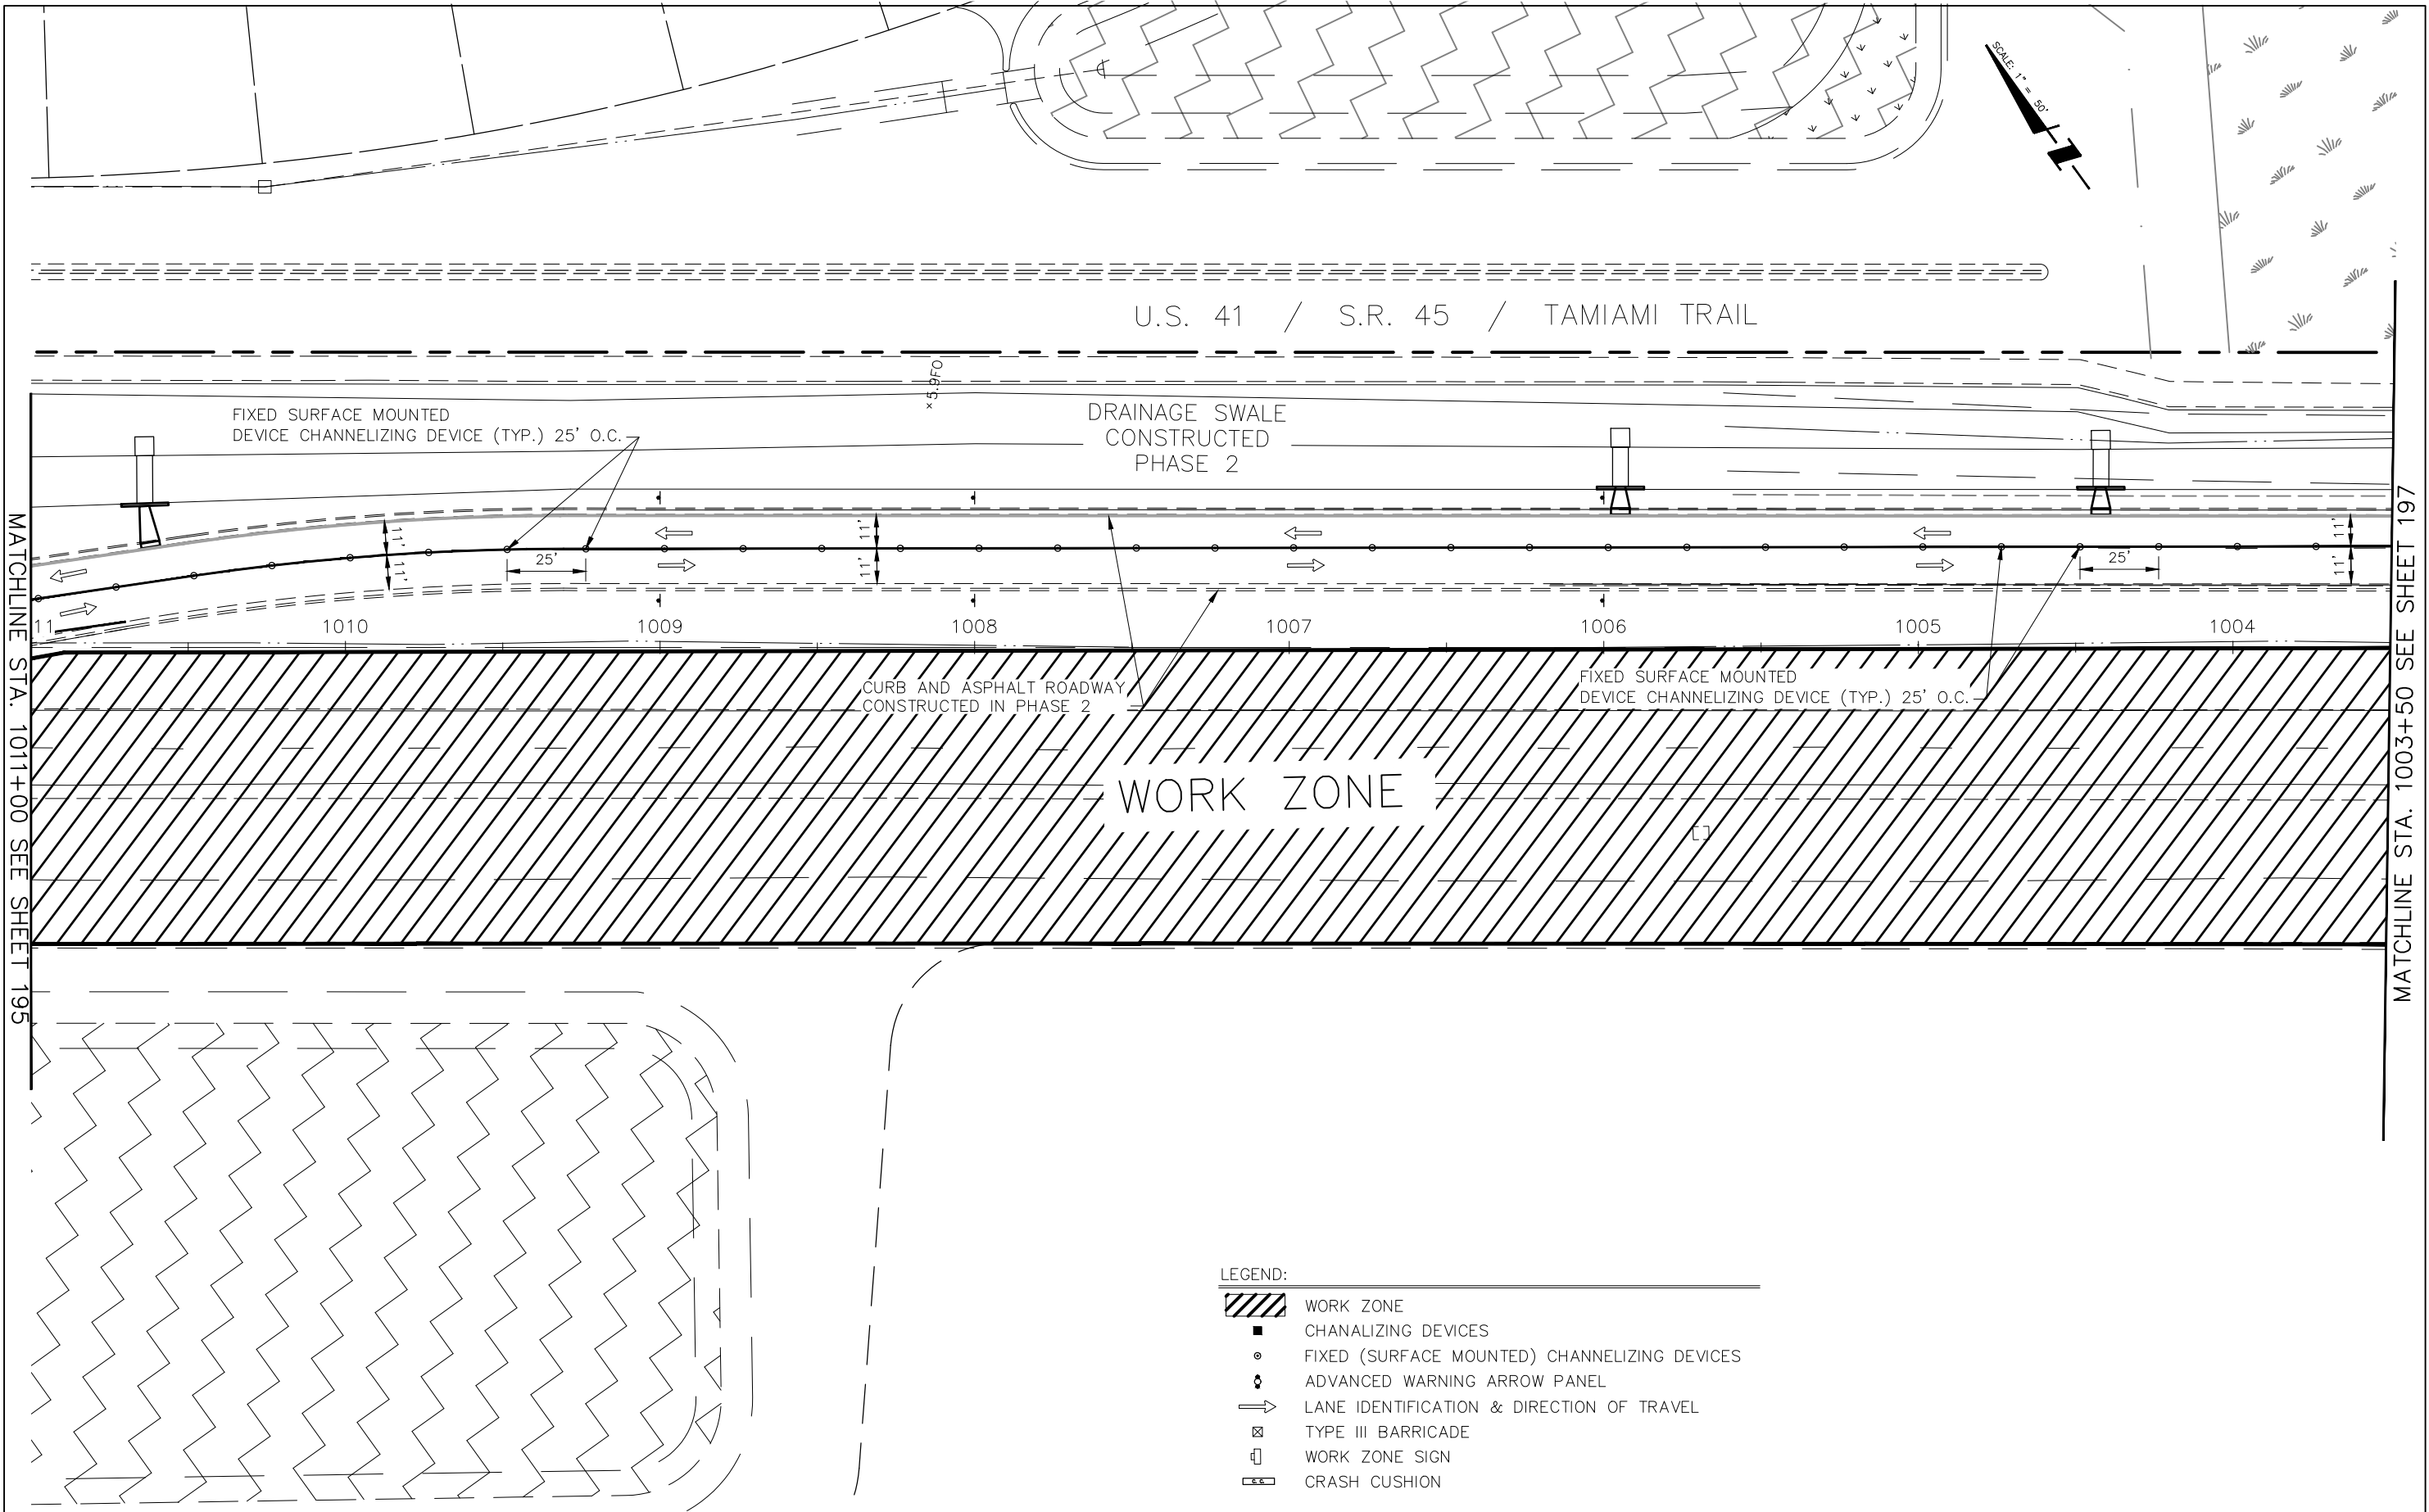

REVISIONS				STANTEC CONSULTING SERVICES, INC. 6900 PROFESSIONAL PARKWAY EAST SARASOTA, FLORIDA 34240-8414 FBPE CERT. OF AUTH NO. 27013 KRISTOPHER A. WILHOIT, PE NO. 59549	STATE OF FLORIDA DEPARTMENT OF TRANSPORTATION			TEMPORARY TRAFFIC CONTROL PLAN PHASE 3	SHEET NO.
DATE	DESCRIPTION	DATE	DESCRIPTION		ROAD NO.	COUNTY	FINANCIAL PROJECT NO.		175
					####	"SARASOTA COUNTY"	215616466		

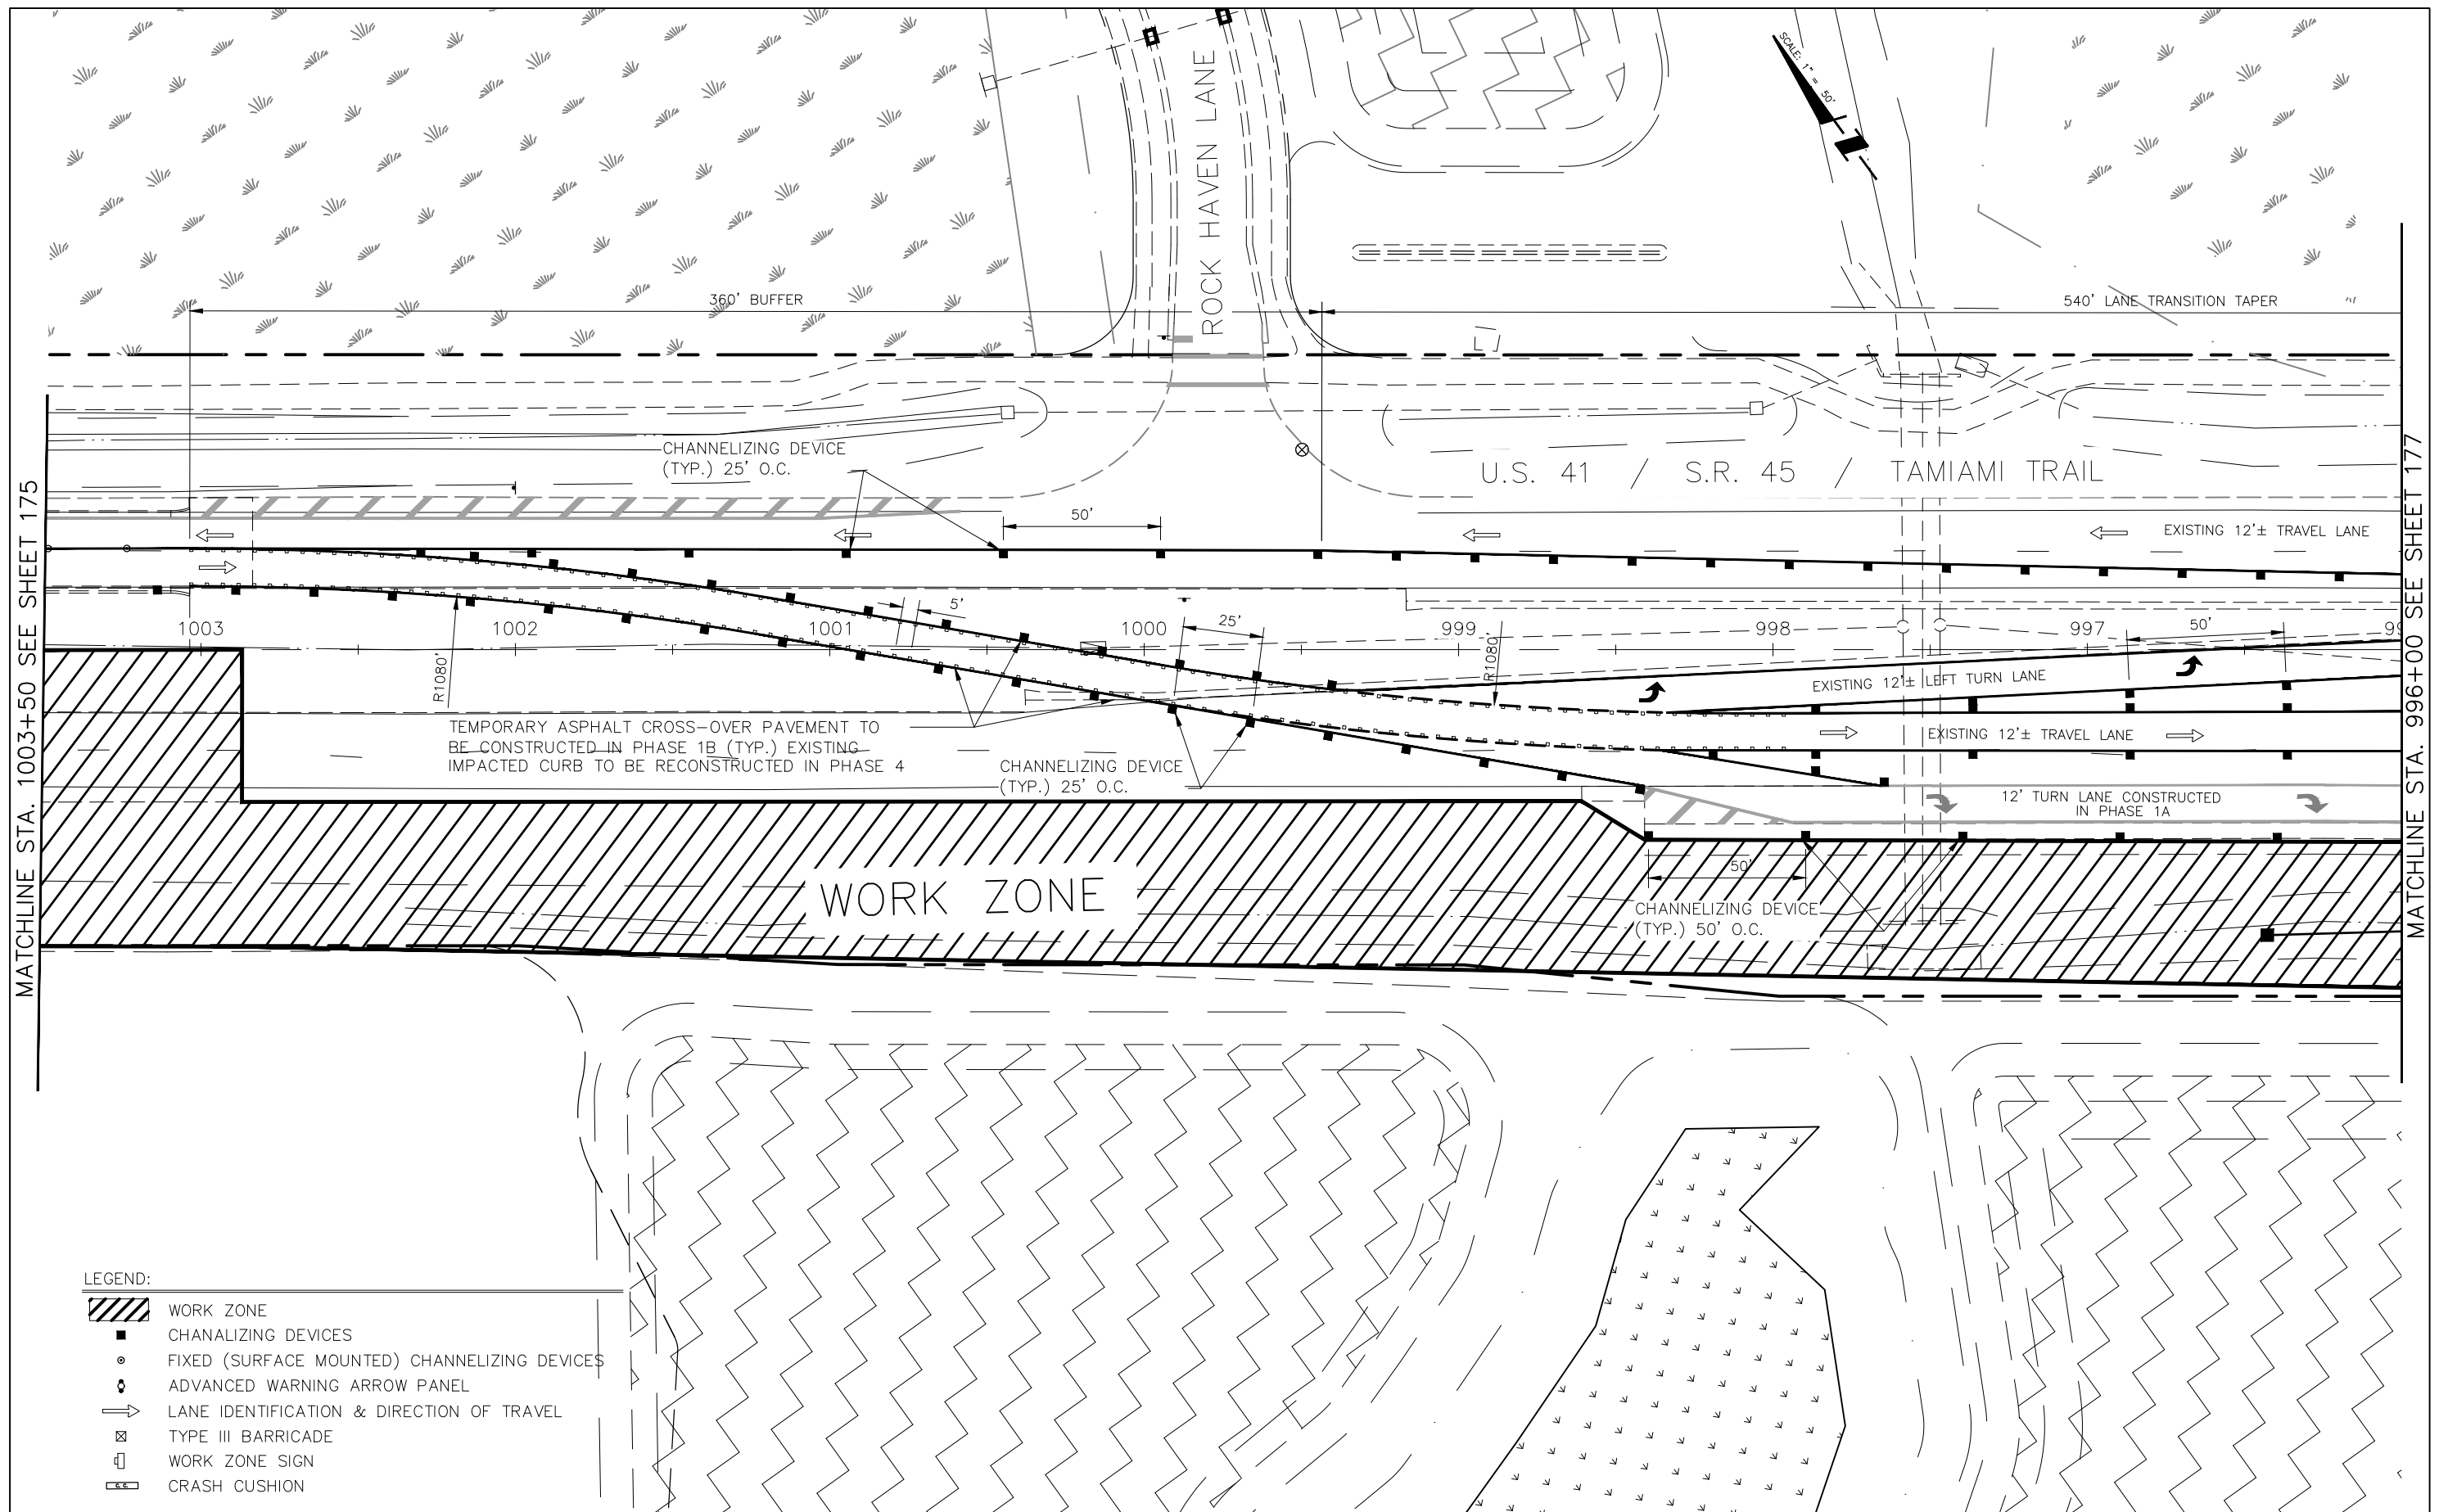


REVISIONS				STANTEC CONSULTING SERVICES, INC. 6900 PROFESSIONAL PARKWAY EAST SARASOTA, FLORIDA 34240-8414 FBPE CERT. OF AUTH NO. 27013 KRISTOPHER A. WILHOIT, PE NO. 59549	STATE OF FLORIDA DEPARTMENT OF TRANSPORTATION			TEMPORARY TRAFFIC CONTROL PLAN PHASE 3	SHEET NO.		
DATE	DESCRIPTION		DATE		DESCRIPTION		ROAD NO.		COUNTY	FINANCIAL PROJECT NO.	176
							####		"SARASOTA COUNTY"	215616466	

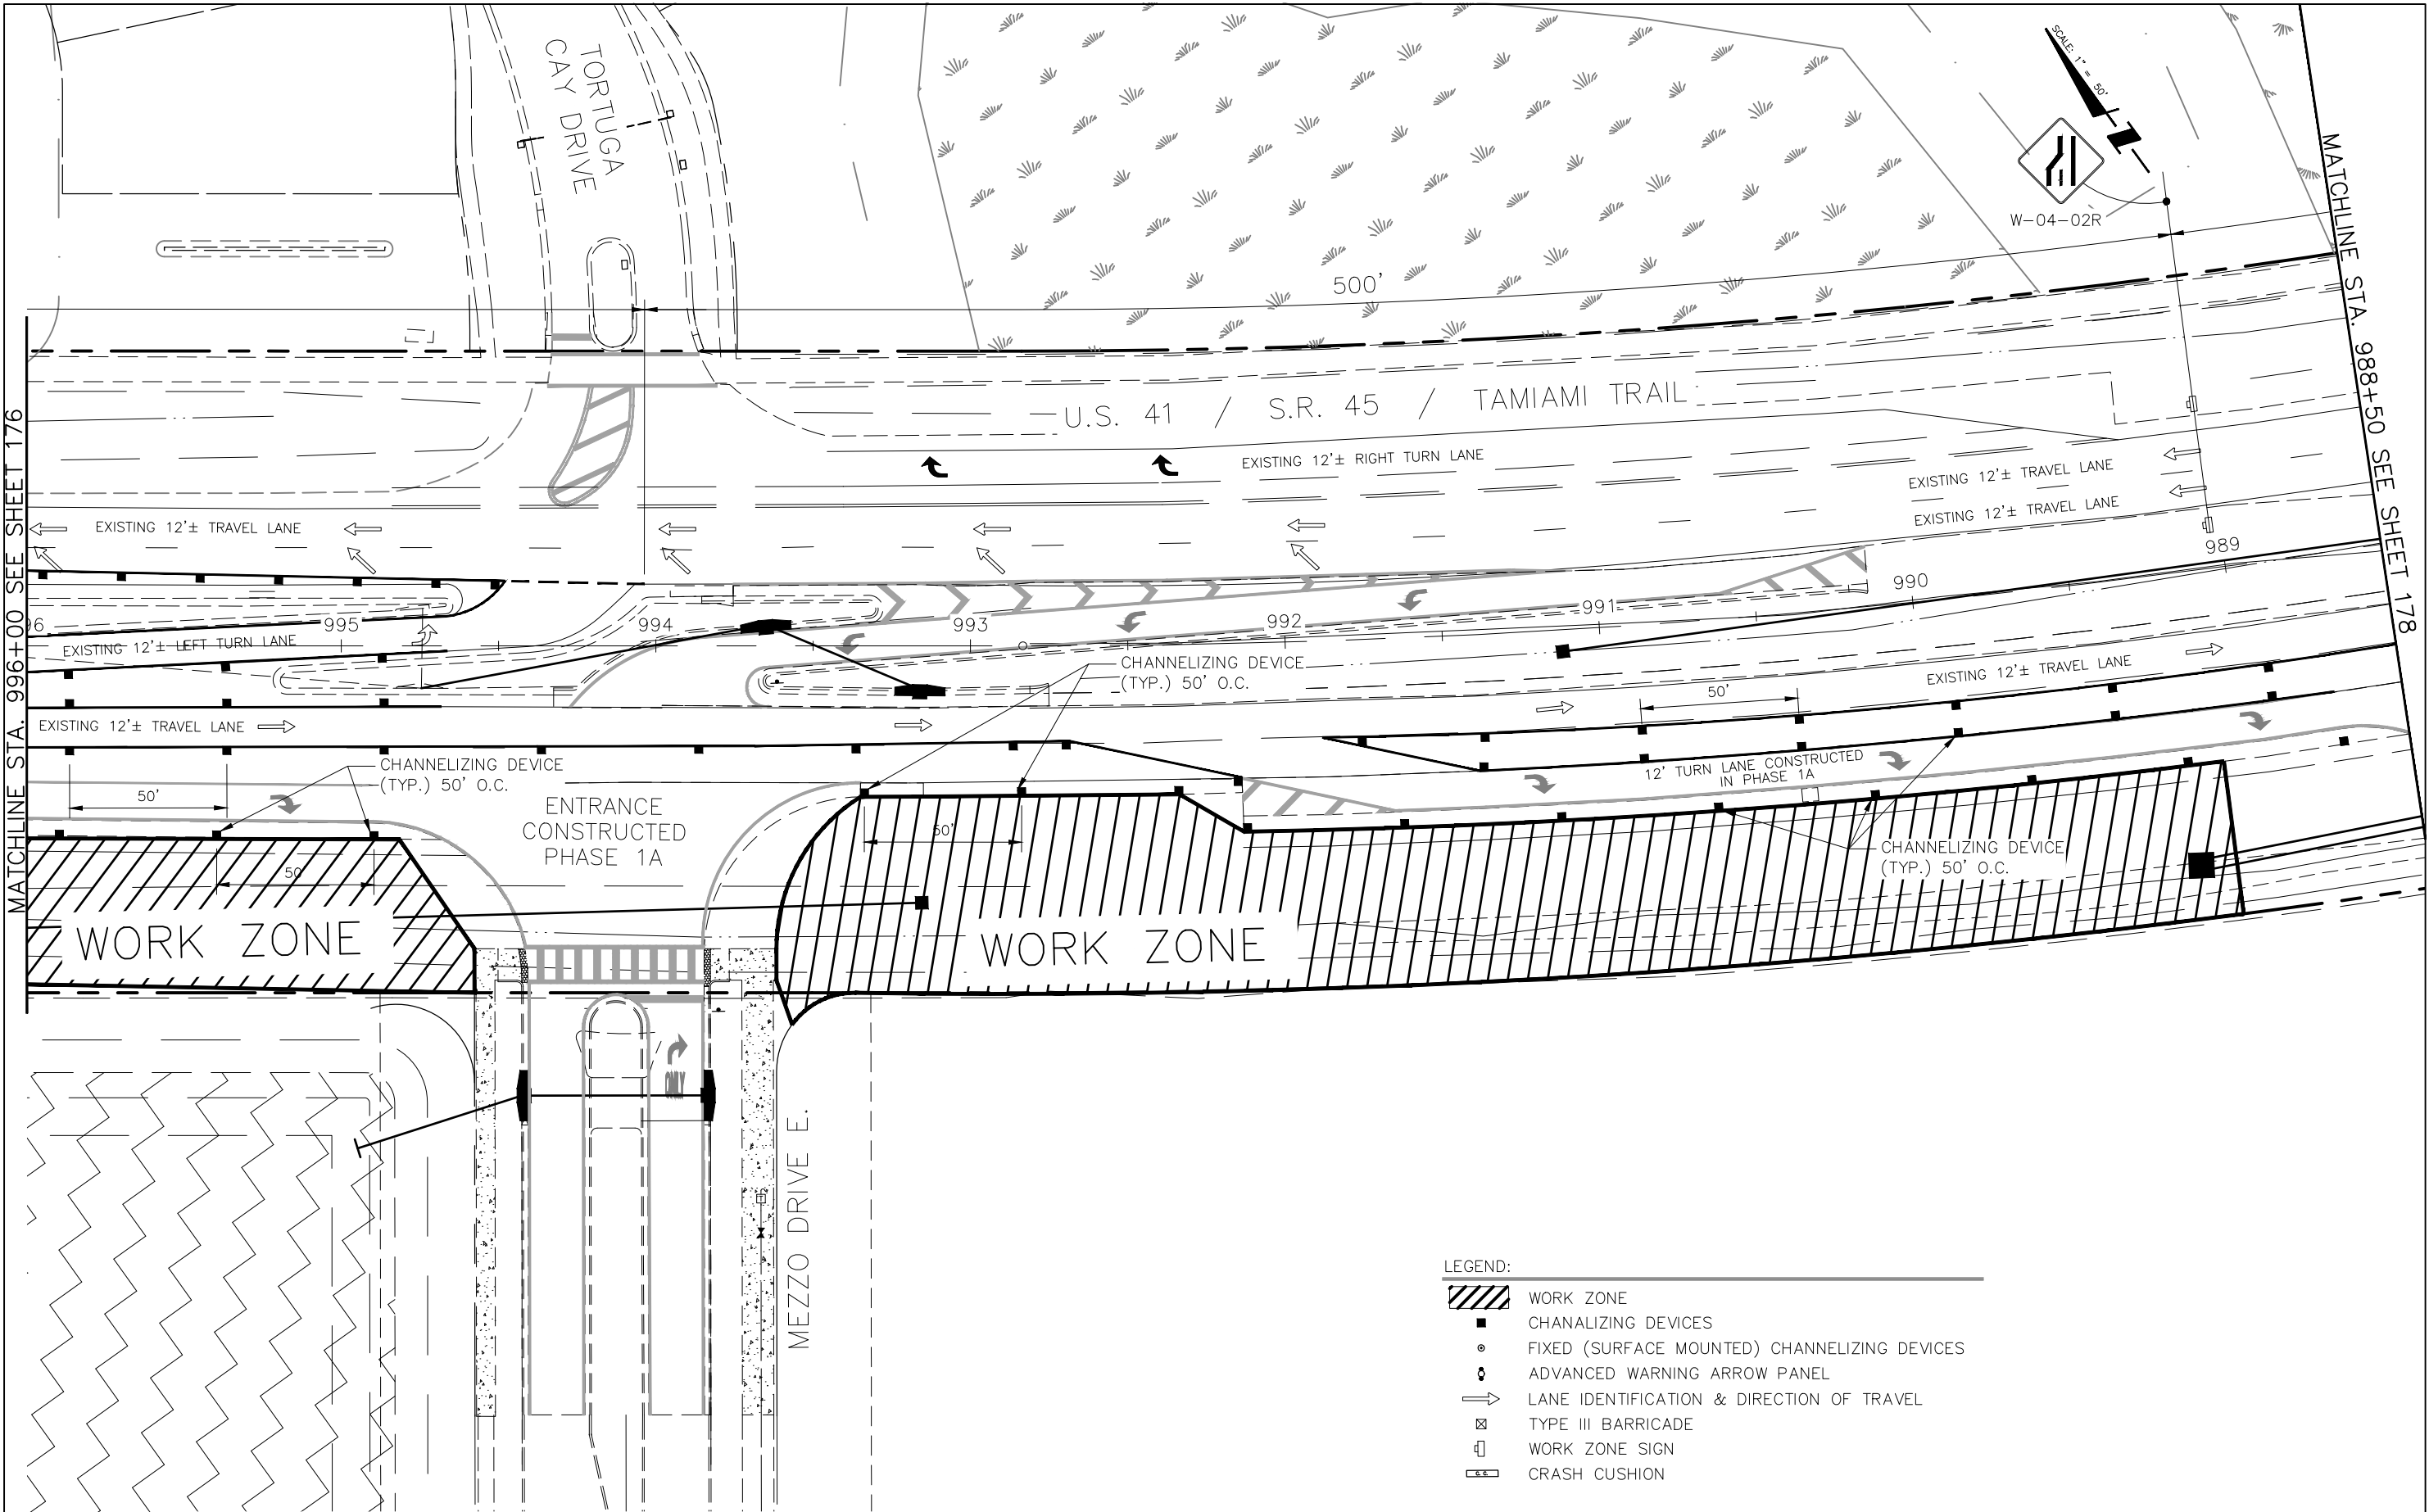

LEGEND:


- WORK ZONE
- CHANALIZING DEVICES
- FIXED (SURFACE MOUNTED) CHANNELIZING DEVICES
- ADVANCED WARNING ARROW PANEL
- LANE IDENTIFICATION & DIRECTION OF TRAVEL
- TYPE III BARRICADE
- WORK ZONE SIGN
- CRASH CUSHION

REVISIONS				STANTEC CONSULTING SERVICES, INC. 6900 PROFESSIONAL PARKWAY EAST SARASOTA, FLORIDA 34240-8414 FBPE CERT. OF AUTH NO. 27013 KRISTOPHER A. WILHOIT, PE NO. 59549	STATE OF FLORIDA DEPARTMENT OF TRANSPORTATION			TEMPORARY TRAFFIC CONTROL PLAN PHASE 3	SHEET NO. 177
DATE	DESCRIPTION	DATE	DESCRIPTION		ROAD NO.	COUNTY	FINANCIAL PROJECT NO.		
					####	"SARASOTA COUNTY"	215616466		

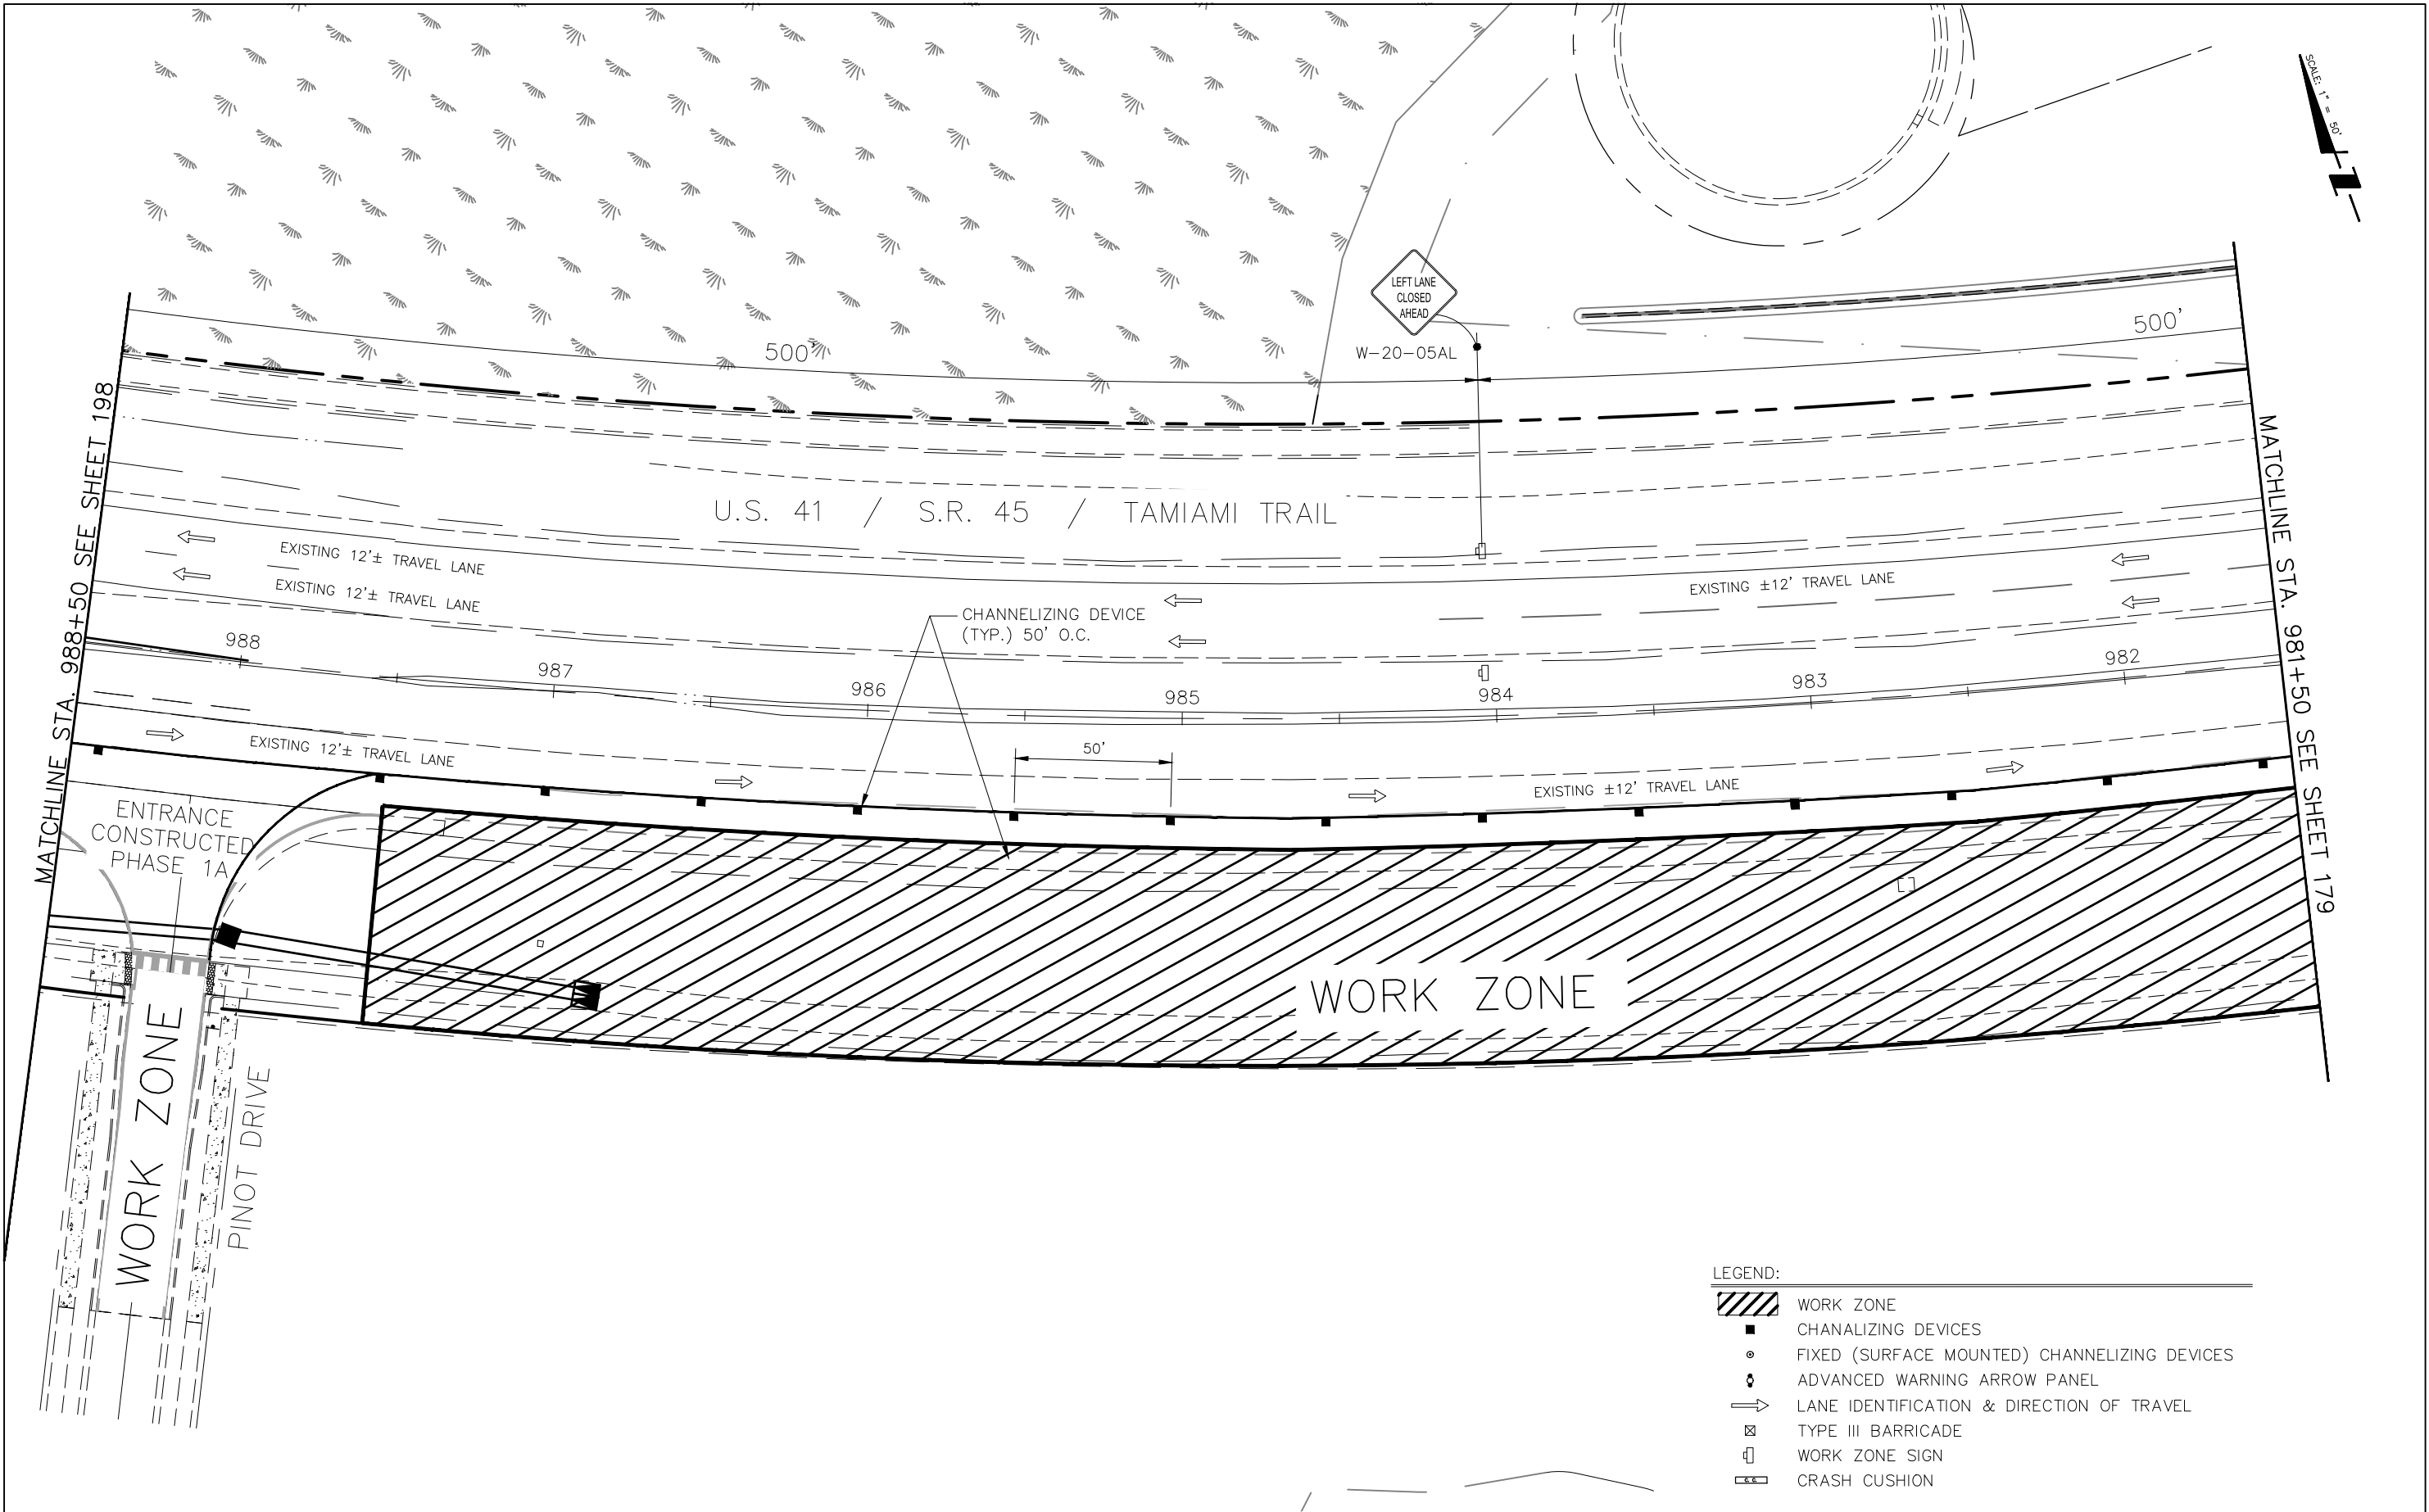

- LEGEND:
- WORK ZONE
 - CHANALIZING DEVICES
 - FIXED (SURFACE MOUNTED) CHANNELIZING DEVICES
 - ADVANCED WARNING ARROW PANEL
 - LANE IDENTIFICATION & DIRECTION OF TRAVEL
 - TYPE III BARRICADE
 - WORK ZONE SIGN
 - CRASH CUSHION


REVISIONS				STANTEC CONSULTING SERVICES, INC. 6900 PROFESSIONAL PARKWAY EAST SARASOTA, FLORIDA 34240-8414 FBPE CERT. OF AUTH NO. 27013 KRISTOPHER A. WILHOIT, PE NO. 59549	STATE OF FLORIDA DEPARTMENT OF TRANSPORTATION			TEMPORARY TRAFFIC CONTROL PLAN PHASE 3	SHEET NO.
DATE	DESCRIPTION	DATE	DESCRIPTION		ROAD NO.	COUNTY	FINANCIAL PROJECT NO.		178
					###	"SARASOTA COUNTY"	215616466		

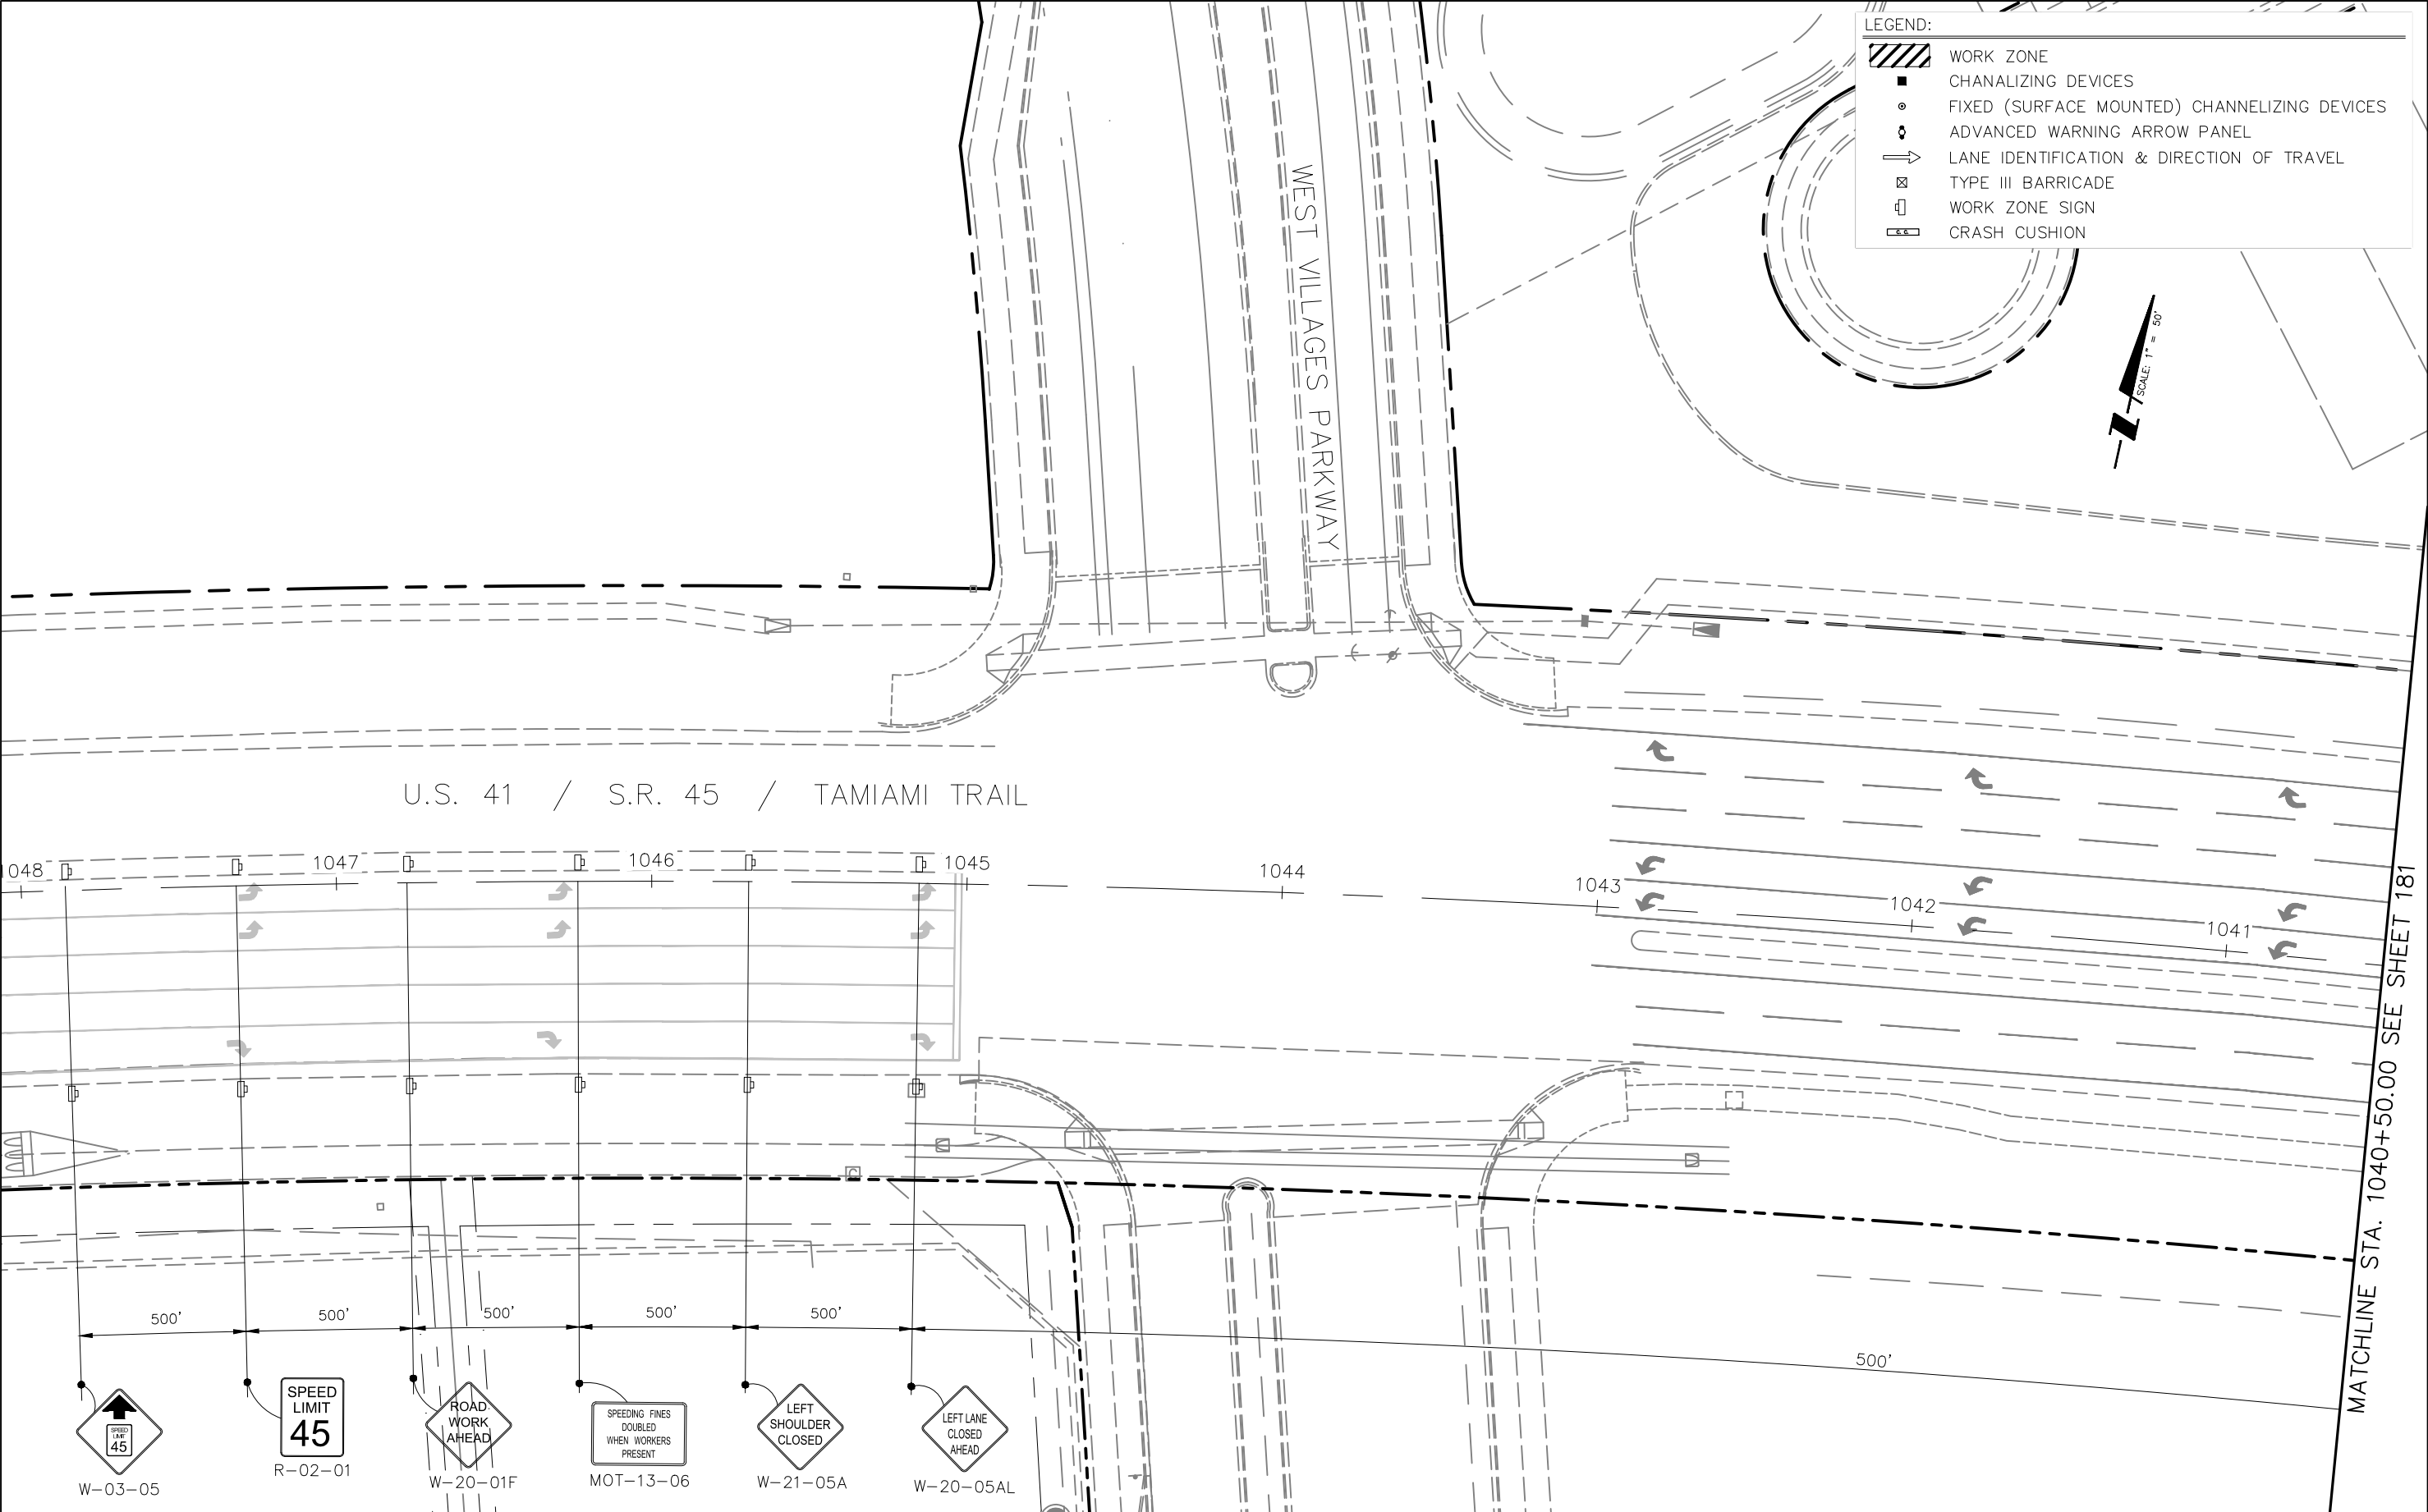


LEGEND:

- WORK ZONE
- CHANALIZING DEVICES
- FIXED (SURFACE MOUNTED) CHANNELIZING DEVICES
- ADVANCED WARNING ARROW PANEL
- LANE IDENTIFICATION & DIRECTION OF TRAVEL
- TYPE III BARRICADE
- WORK ZONE SIGN
- CRASH CUSHION

REVISIONS				STANTEC CONSULTING SERVICES, INC. 6900 PROFESSIONAL PARKWAY EAST SARASOTA, FLORIDA 34240-8414 FBPE CERT. OF AUTH NO. 27013 KRISTOPHER A. WILHOIT, PE NO. 59549	STATE OF FLORIDA DEPARTMENT OF TRANSPORTATION			TEMPORARY TRAFFIC CONTROL PLAN PHASE 4	SHEET NO. 180
DATE	DESCRIPTION	DATE	DESCRIPTION		ROAD NO.	COUNTY	FINANCIAL PROJECT NO.		
					####	"SARASOTA COUNTY"	215616466		

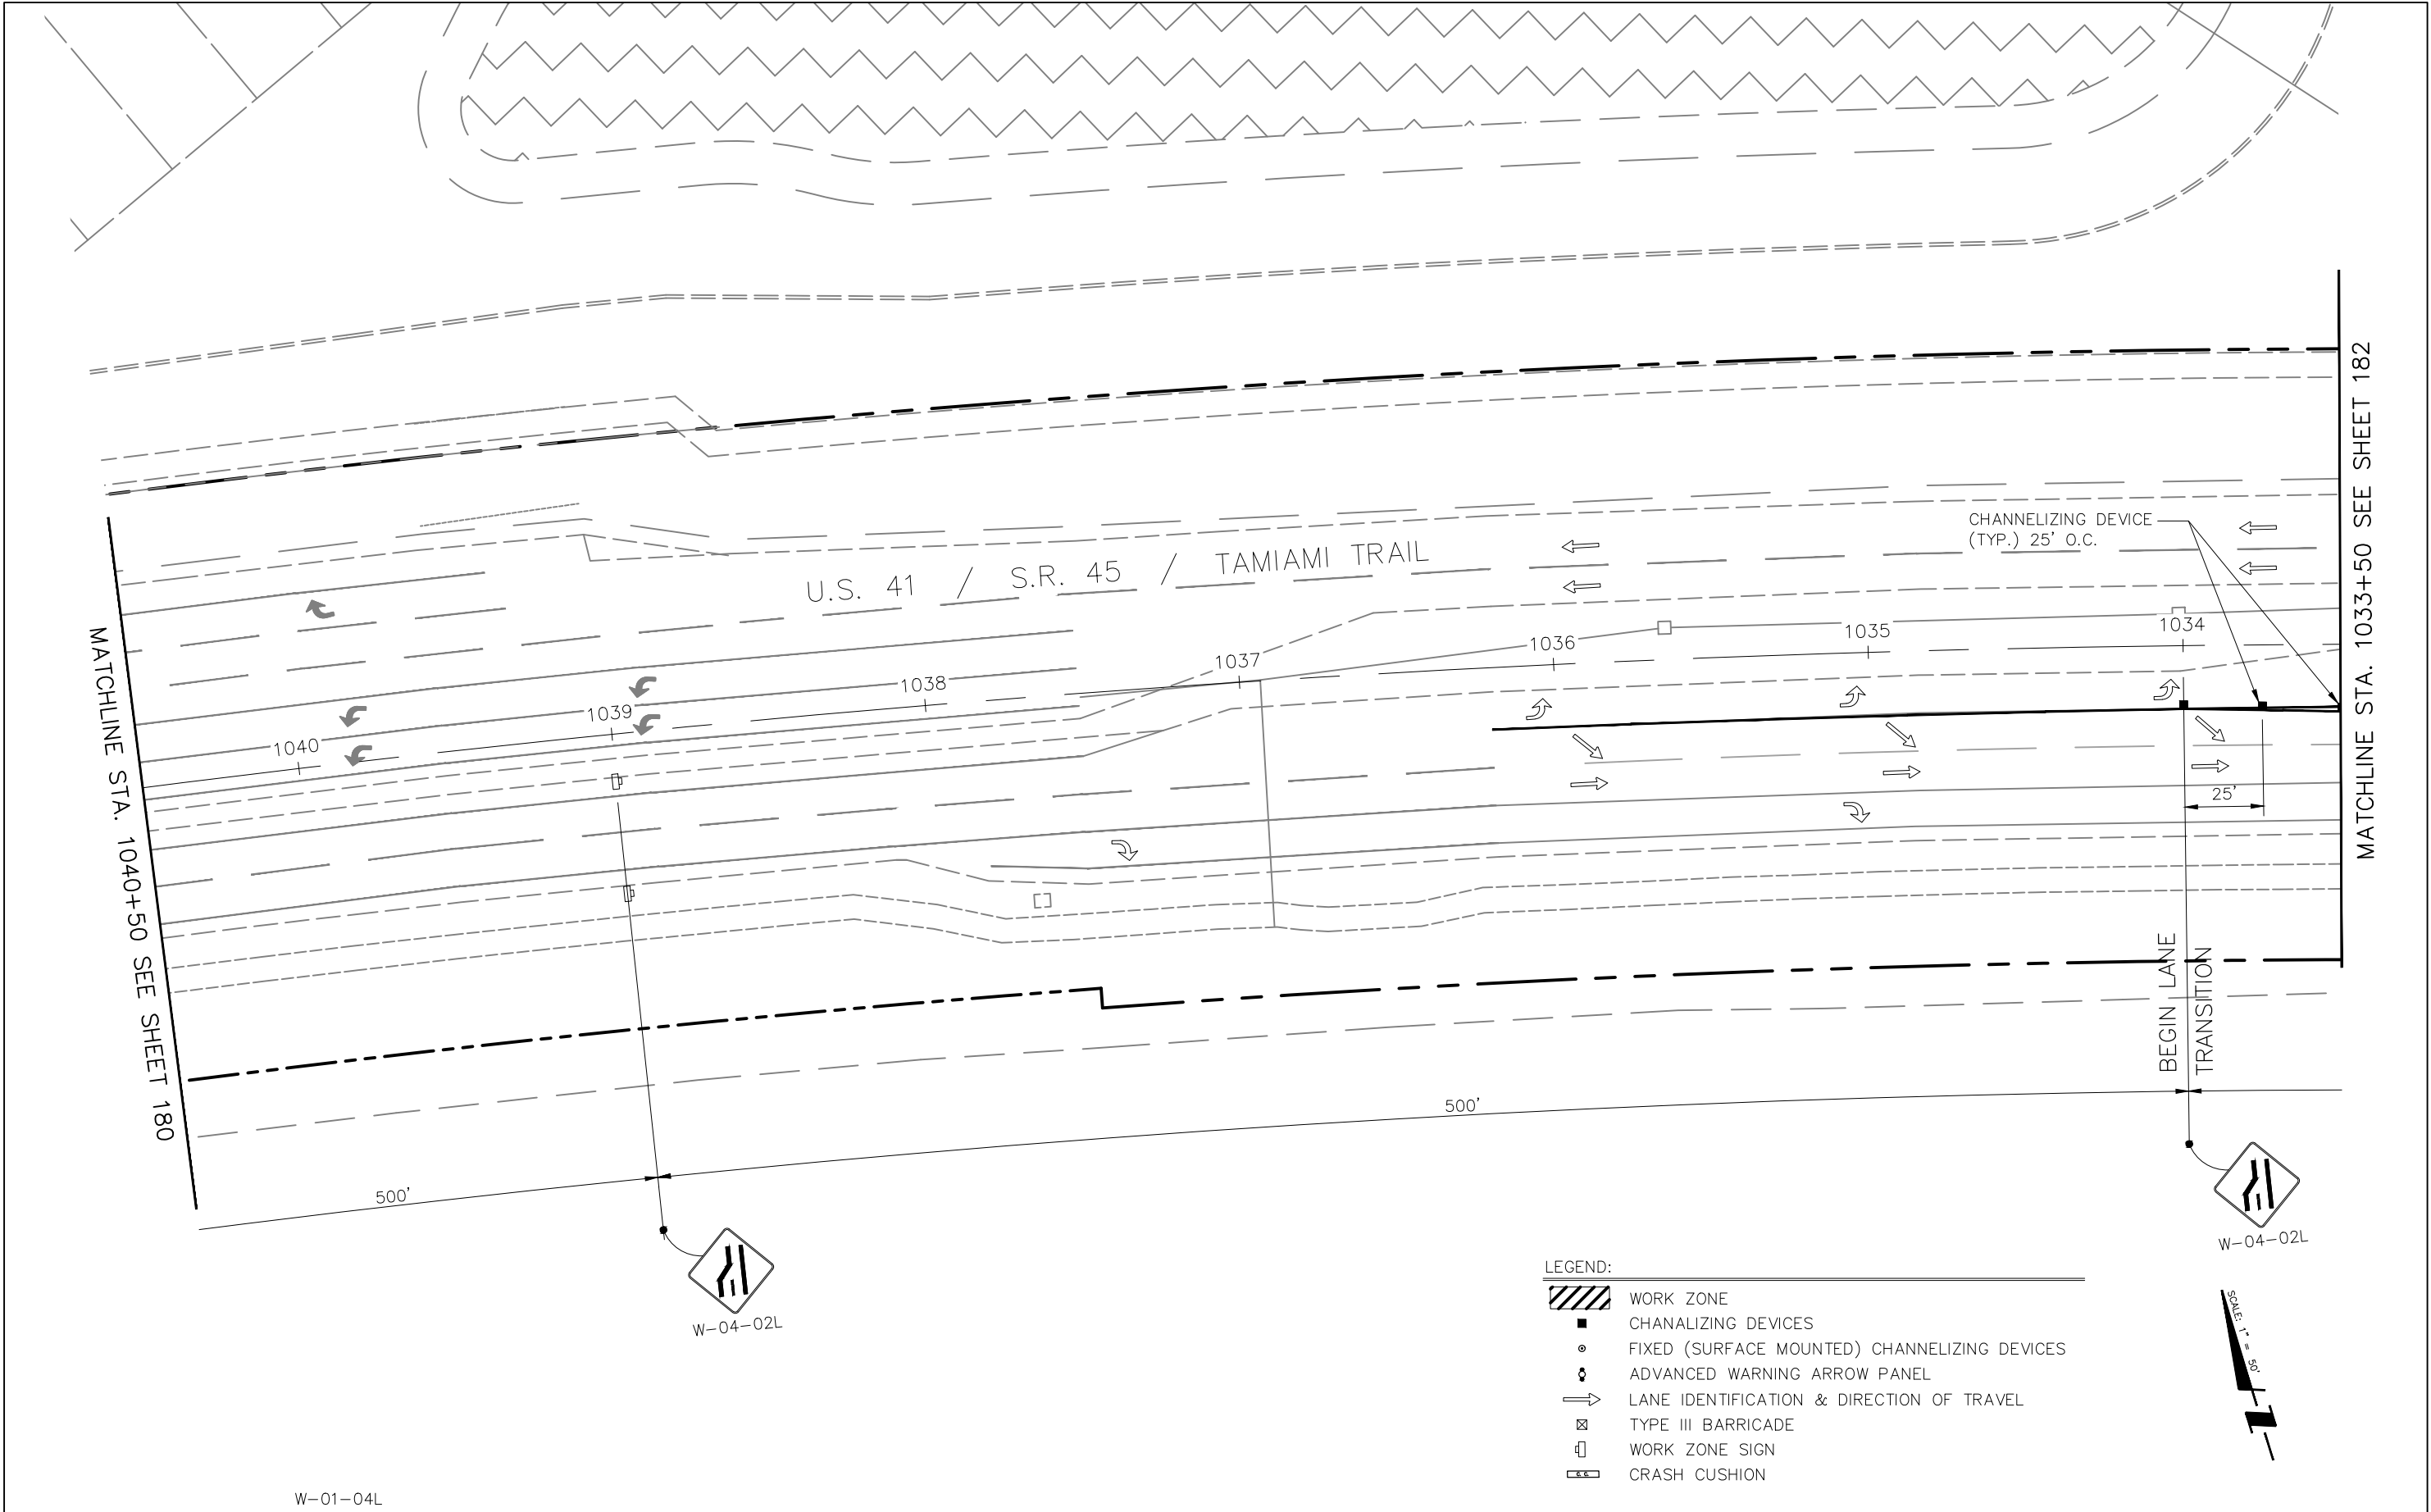


REVISIONS				STANTEC CONSULTING SERVICES, INC. 6900 PROFESSIONAL PARKWAY EAST SARASOTA, FLORIDA 34240-8414 FBPE CERT. OF AUTH NO. 27013 KRISTOPHER A. WILHOIT, PE NO. 59549	STATE OF FLORIDA DEPARTMENT OF TRANSPORTATION			TEMPORARY TRAFFIC CONTROL PLAN PHASE 4	SHEET NO.
DATE	DESCRIPTION	DATE	DESCRIPTION		ROAD NO.	COUNTY	FINANCIAL PROJECT NO.		181
					###	"SARASOTA COUNTY"	215616466		

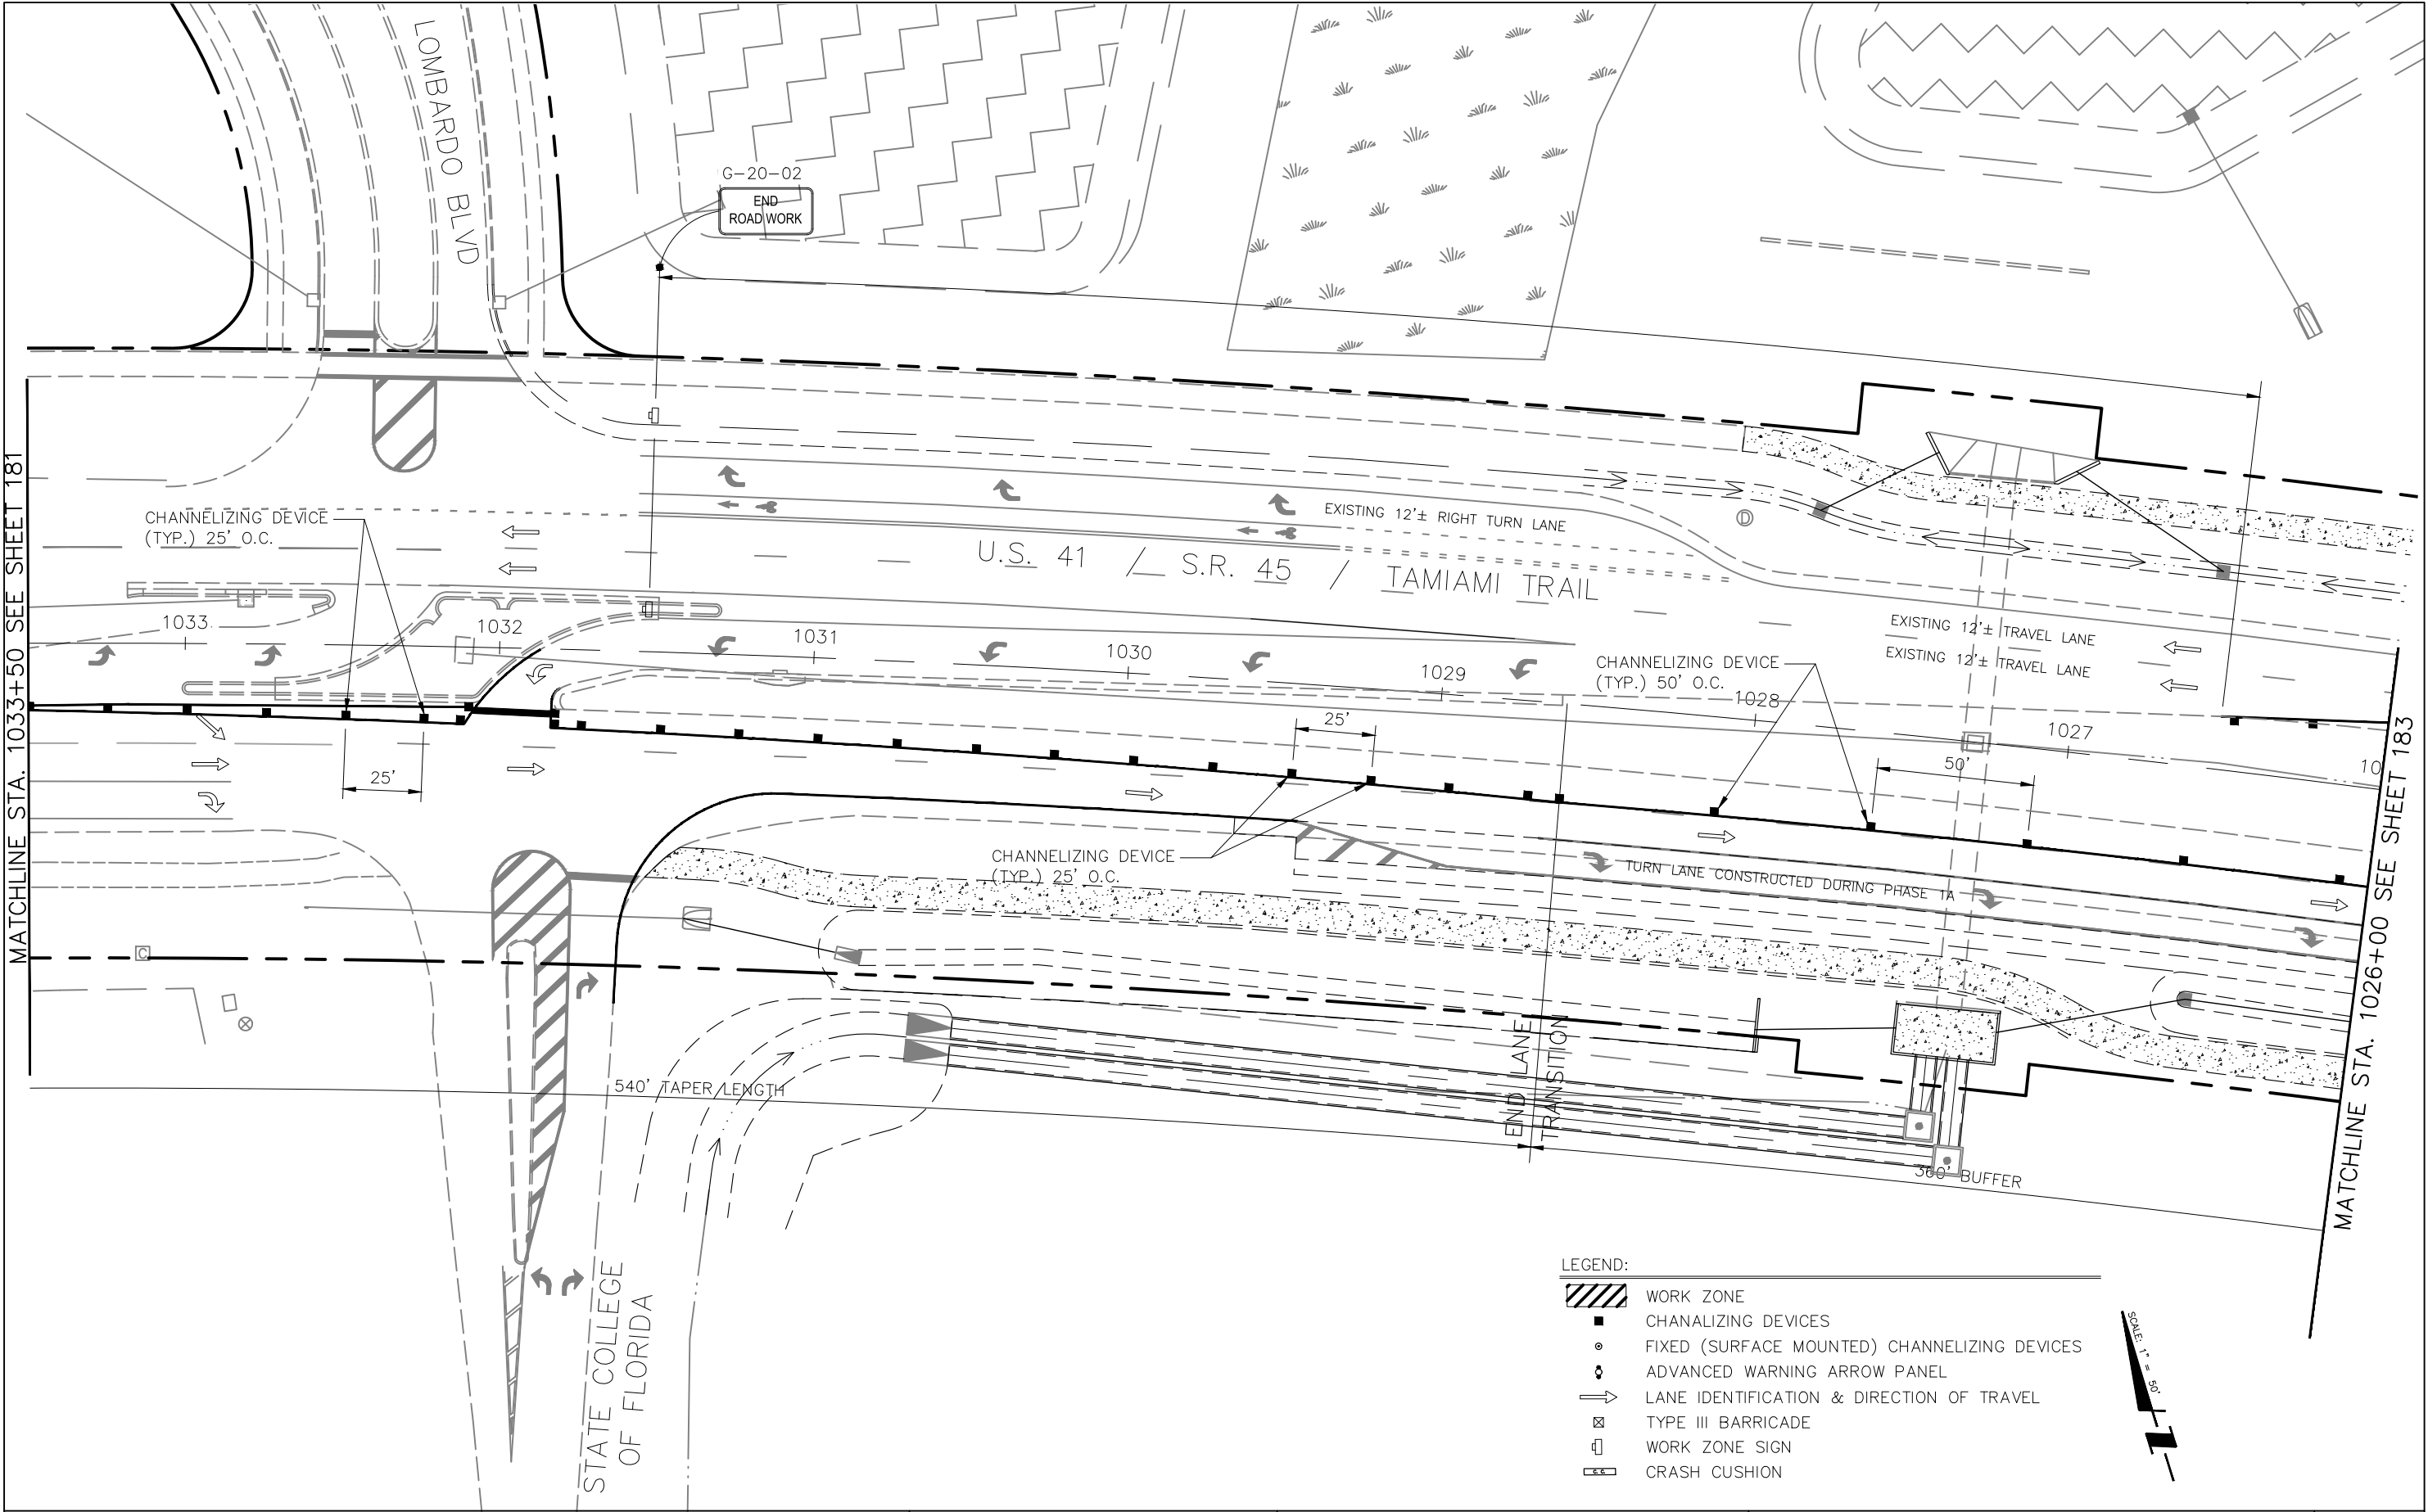

REVISIONS				STANTEC CONSULTING SERVICES, INC. 6900 PROFESSIONAL PARKWAY EAST SARASOTA, FLORIDA 34240-8414 FBPE CERT. OF AUTH NO. 27013 KRISTOPHER A. WILHOIT, PE NO. 59549	STATE OF FLORIDA DEPARTMENT OF TRANSPORTATION			TEMPORARY TRAFFIC CONTROL PLAN PHASE 4	SHEET NO. 182
DATE	DESCRIPTION	DATE	DESCRIPTION		ROAD NO.	COUNTY	FINANCIAL PROJECT NO.		
					####	"SARASOTA COUNTY"	215616466		

- LEGEND:
- WORK ZONE
 - CHANALIZING DEVICES
 - FIXED (SURFACE MOUNTED) CHANNELIZING DEVICES
 - ADVANCED WARNING ARROW PANEL
 - LANE IDENTIFICATION & DIRECTION OF TRAVEL
 - TYPE III BARRICADE
 - WORK ZONE SIGN
 - CRASH CUSHION

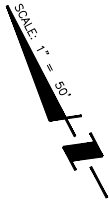

WORK ZONE

WORK ZONE
REMOVE TEMPORARY ASPHALT PAVEMENT
FOR CROSSOVER TRAFFIC

U.S. 41 / S.R. 45 / TAMiami TRAIL

CHANNELIZING DEVICE
(TYP.) 50' O.C.

EXISTING 12'± TRAVEL LANE

EXISTING 12'± TRAVEL LANE

WORK ZONE

ENTRANCE
CONSTRUCTED
PHASE 1A

CHANNELIZING DEVICE
(TYP.) 50' O.C.

EXISTING 12'± TRAVEL LANE


360' BUFFER

MANASOTA
BEACH MEDICAL

MATCHLINE STA. 1026+00 SEE SHEET 182

MATCHLINE STA. 1018+50 SEE SHEET 184


REVISIONS				STANTEC CONSULTING SERVICES, INC. 6900 PROFESSIONAL PARKWAY EAST SARASOTA, FLORIDA 34240-8414 FBPE CERT. OF AUTH NO. 27013 KRISTOPHER A. WILHOIT, PE NO. 59549	STATE OF FLORIDA DEPARTMENT OF TRANSPORTATION			TEMPORARY TRAFFIC CONTROL PLAN PHASE 4	SHEET NO. 183
DATE	DESCRIPTION	DATE	DESCRIPTION		ROAD NO.	COUNTY	FINANCIAL PROJECT NO.		
					###	"SARASOTA COUNTY"	215616466		

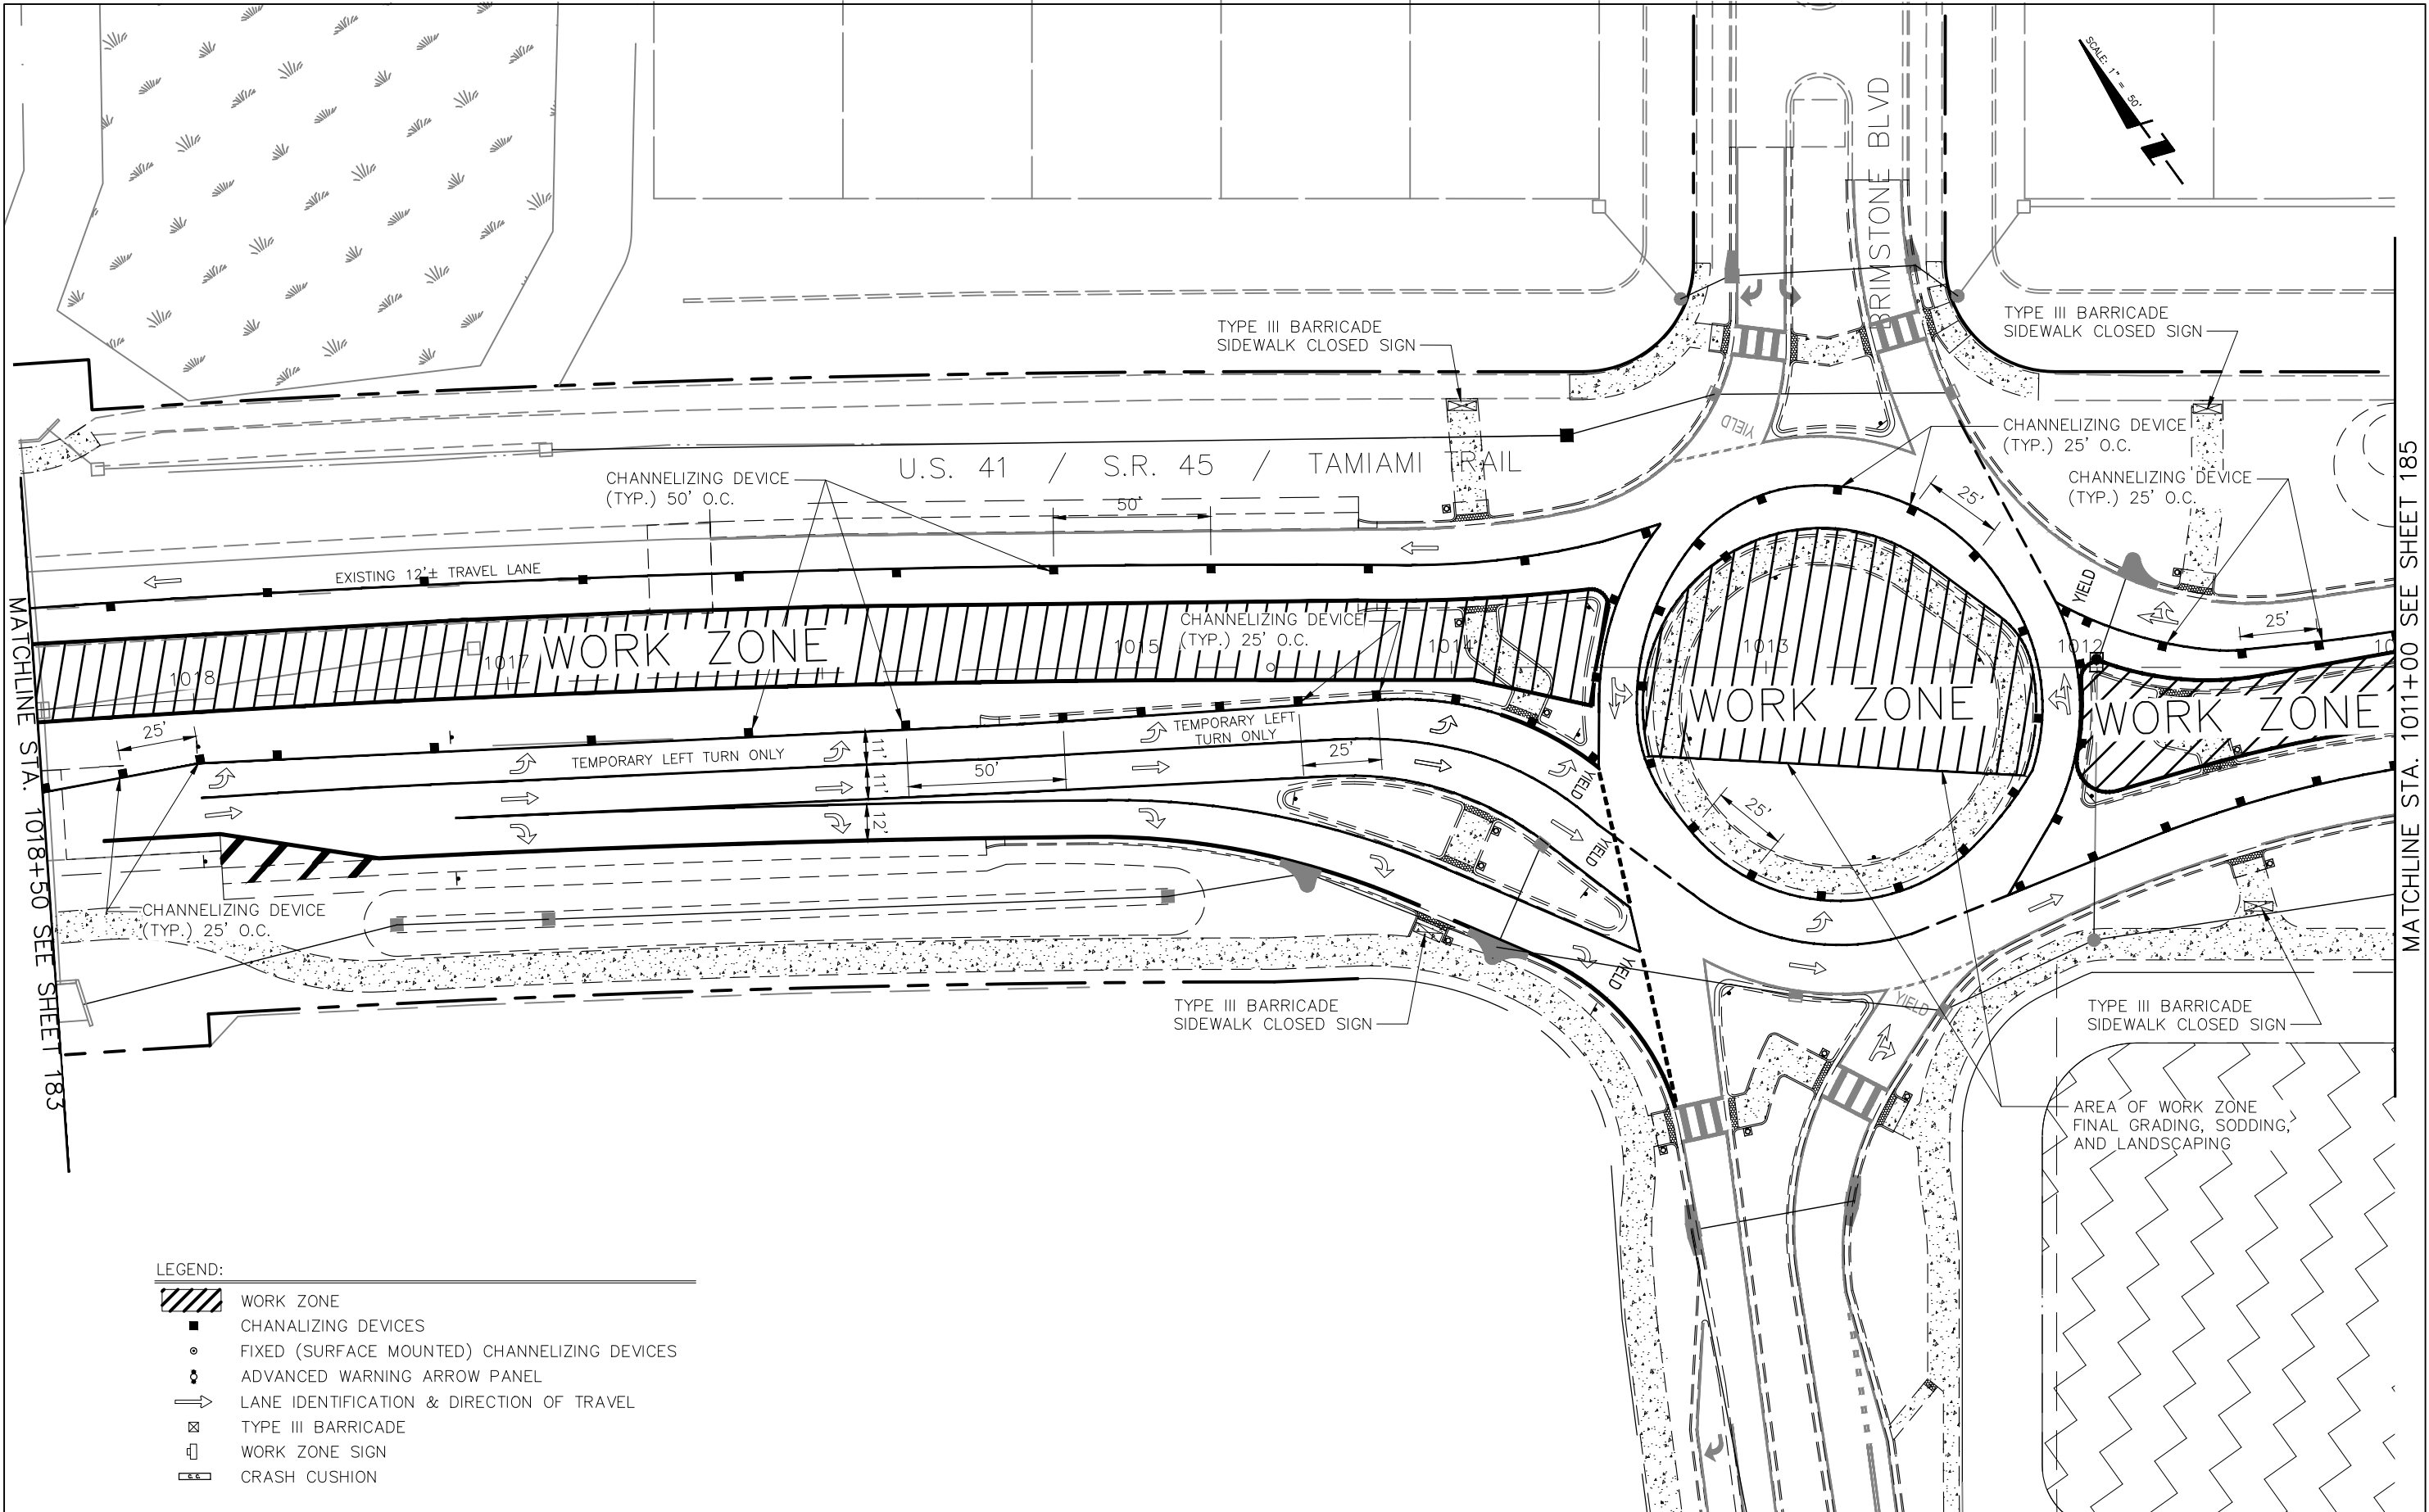

LEGEND:

- WORK ZONE
- CHANALIZING DEVICES
- FIXED (SURFACE MOUNTED) CHANNELIZING DEVICES
- ADVANCED WARNING ARROW PANEL
- LANE IDENTIFICATION & DIRECTION OF TRAVEL
- TYPE III BARRICADE
- WORK ZONE SIGN
- CRASH CUSHION


REVISIONS		STANTEC CONSULTING SERVICES, INC. 6900 PROFESSIONAL PARKWAY EAST SARASOTA, FLORIDA 34240-8414 FBPE CERT. OF AUTH NO. 27013		STATE OF FLORIDA DEPARTMENT OF TRANSPORTATION		TEMPORARY TRAFFIC CONTROL PLAN PHASE 4	SHEET NO. 184
DATE	DESCRIPTION	DATE	DESCRIPTION	ROAD NO.	COUNTY	FINANCIAL PROJECT NO.	
				####	"SARASOTA COUNTY"	215616466	

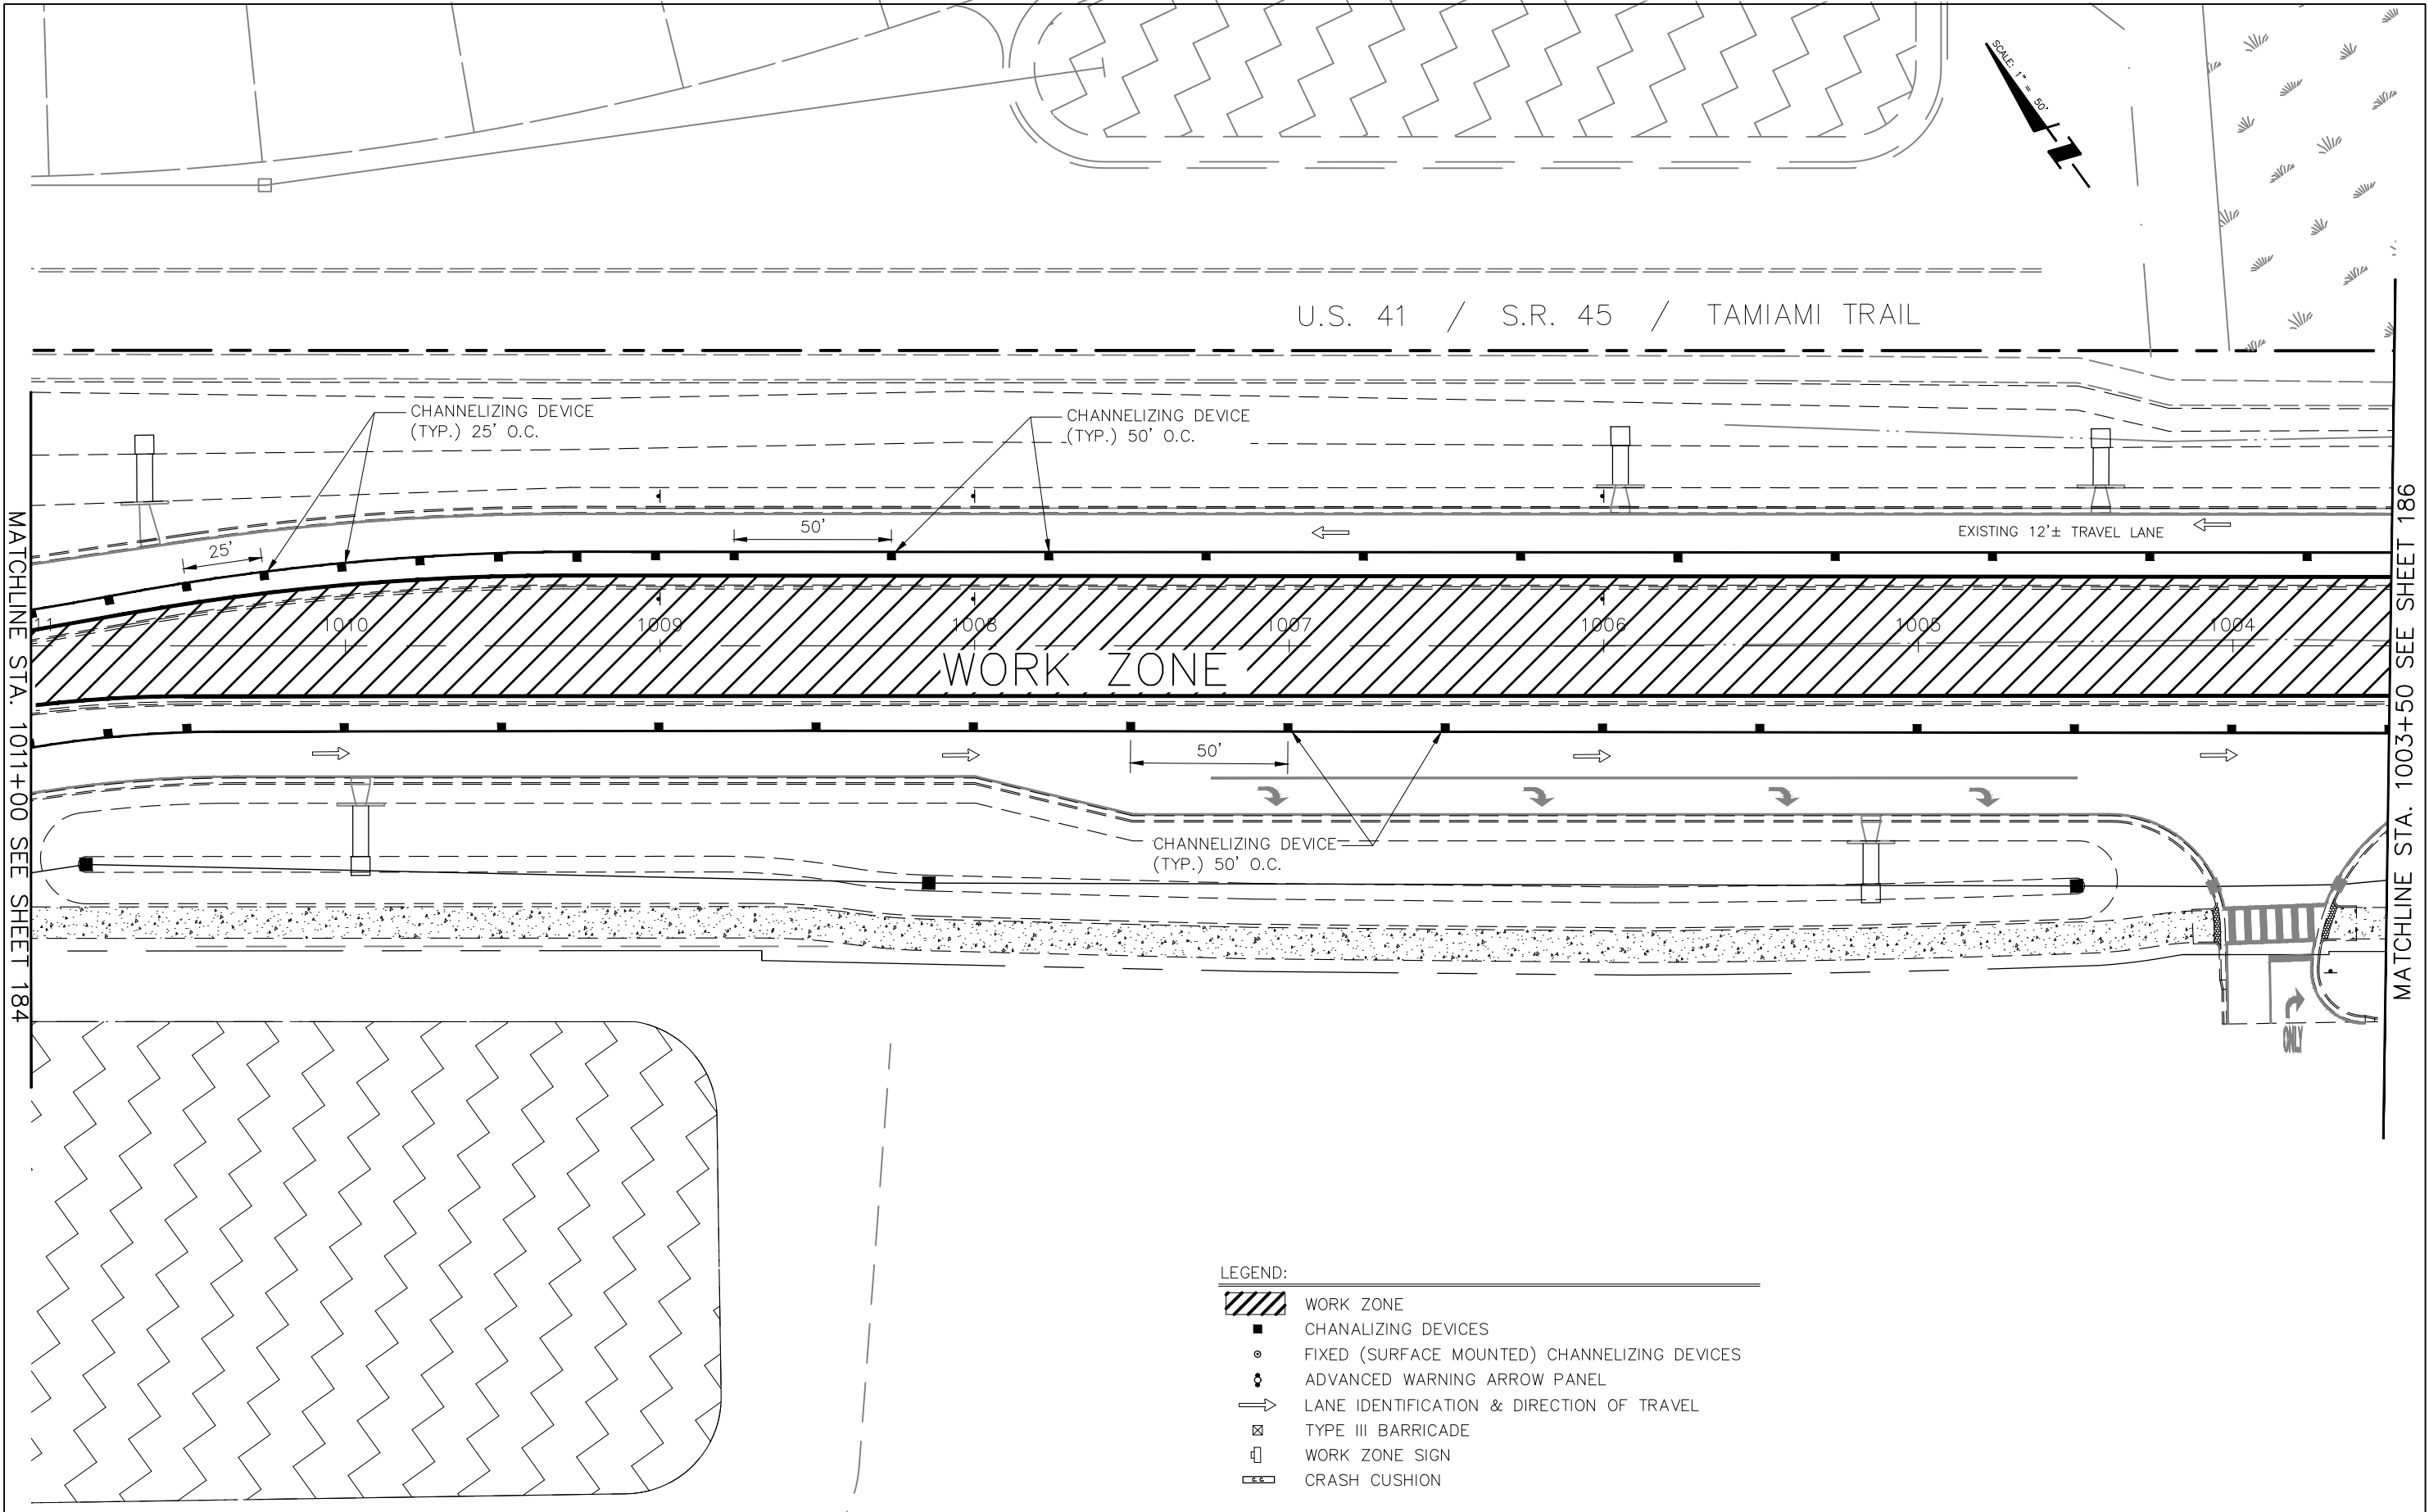

LEGEND:

- WORK ZONE
- CHANALIZING DEVICES
- FIXED (SURFACE MOUNTED) CHANNELIZING DEVICES
- ADVANCED WARNING ARROW PANEL
- LANE IDENTIFICATION & DIRECTION OF TRAVEL
- TYPE III BARRICADE
- WORK ZONE SIGN
- CRASH CUSHION


REVISIONS				STANTEC CONSULTING SERVICES, INC. 6900 PROFESSIONAL PARKWAY EAST SARASOTA, FLORIDA 34240-8414 FBPE CERT. OF AUTH NO. 27013 KRISTOPHER A. WILHOIT, PE NO. 59549	STATE OF FLORIDA DEPARTMENT OF TRANSPORTATION			TEMPORARY TRAFFIC CONTROL PLAN PHASE 4	SHEET NO.
DATE	DESCRIPTION	DATE	DESCRIPTION		ROAD NO.	COUNTY	FINANCIAL PROJECT NO.		185
					###	"SARASOTA COUNTY"	215616466		

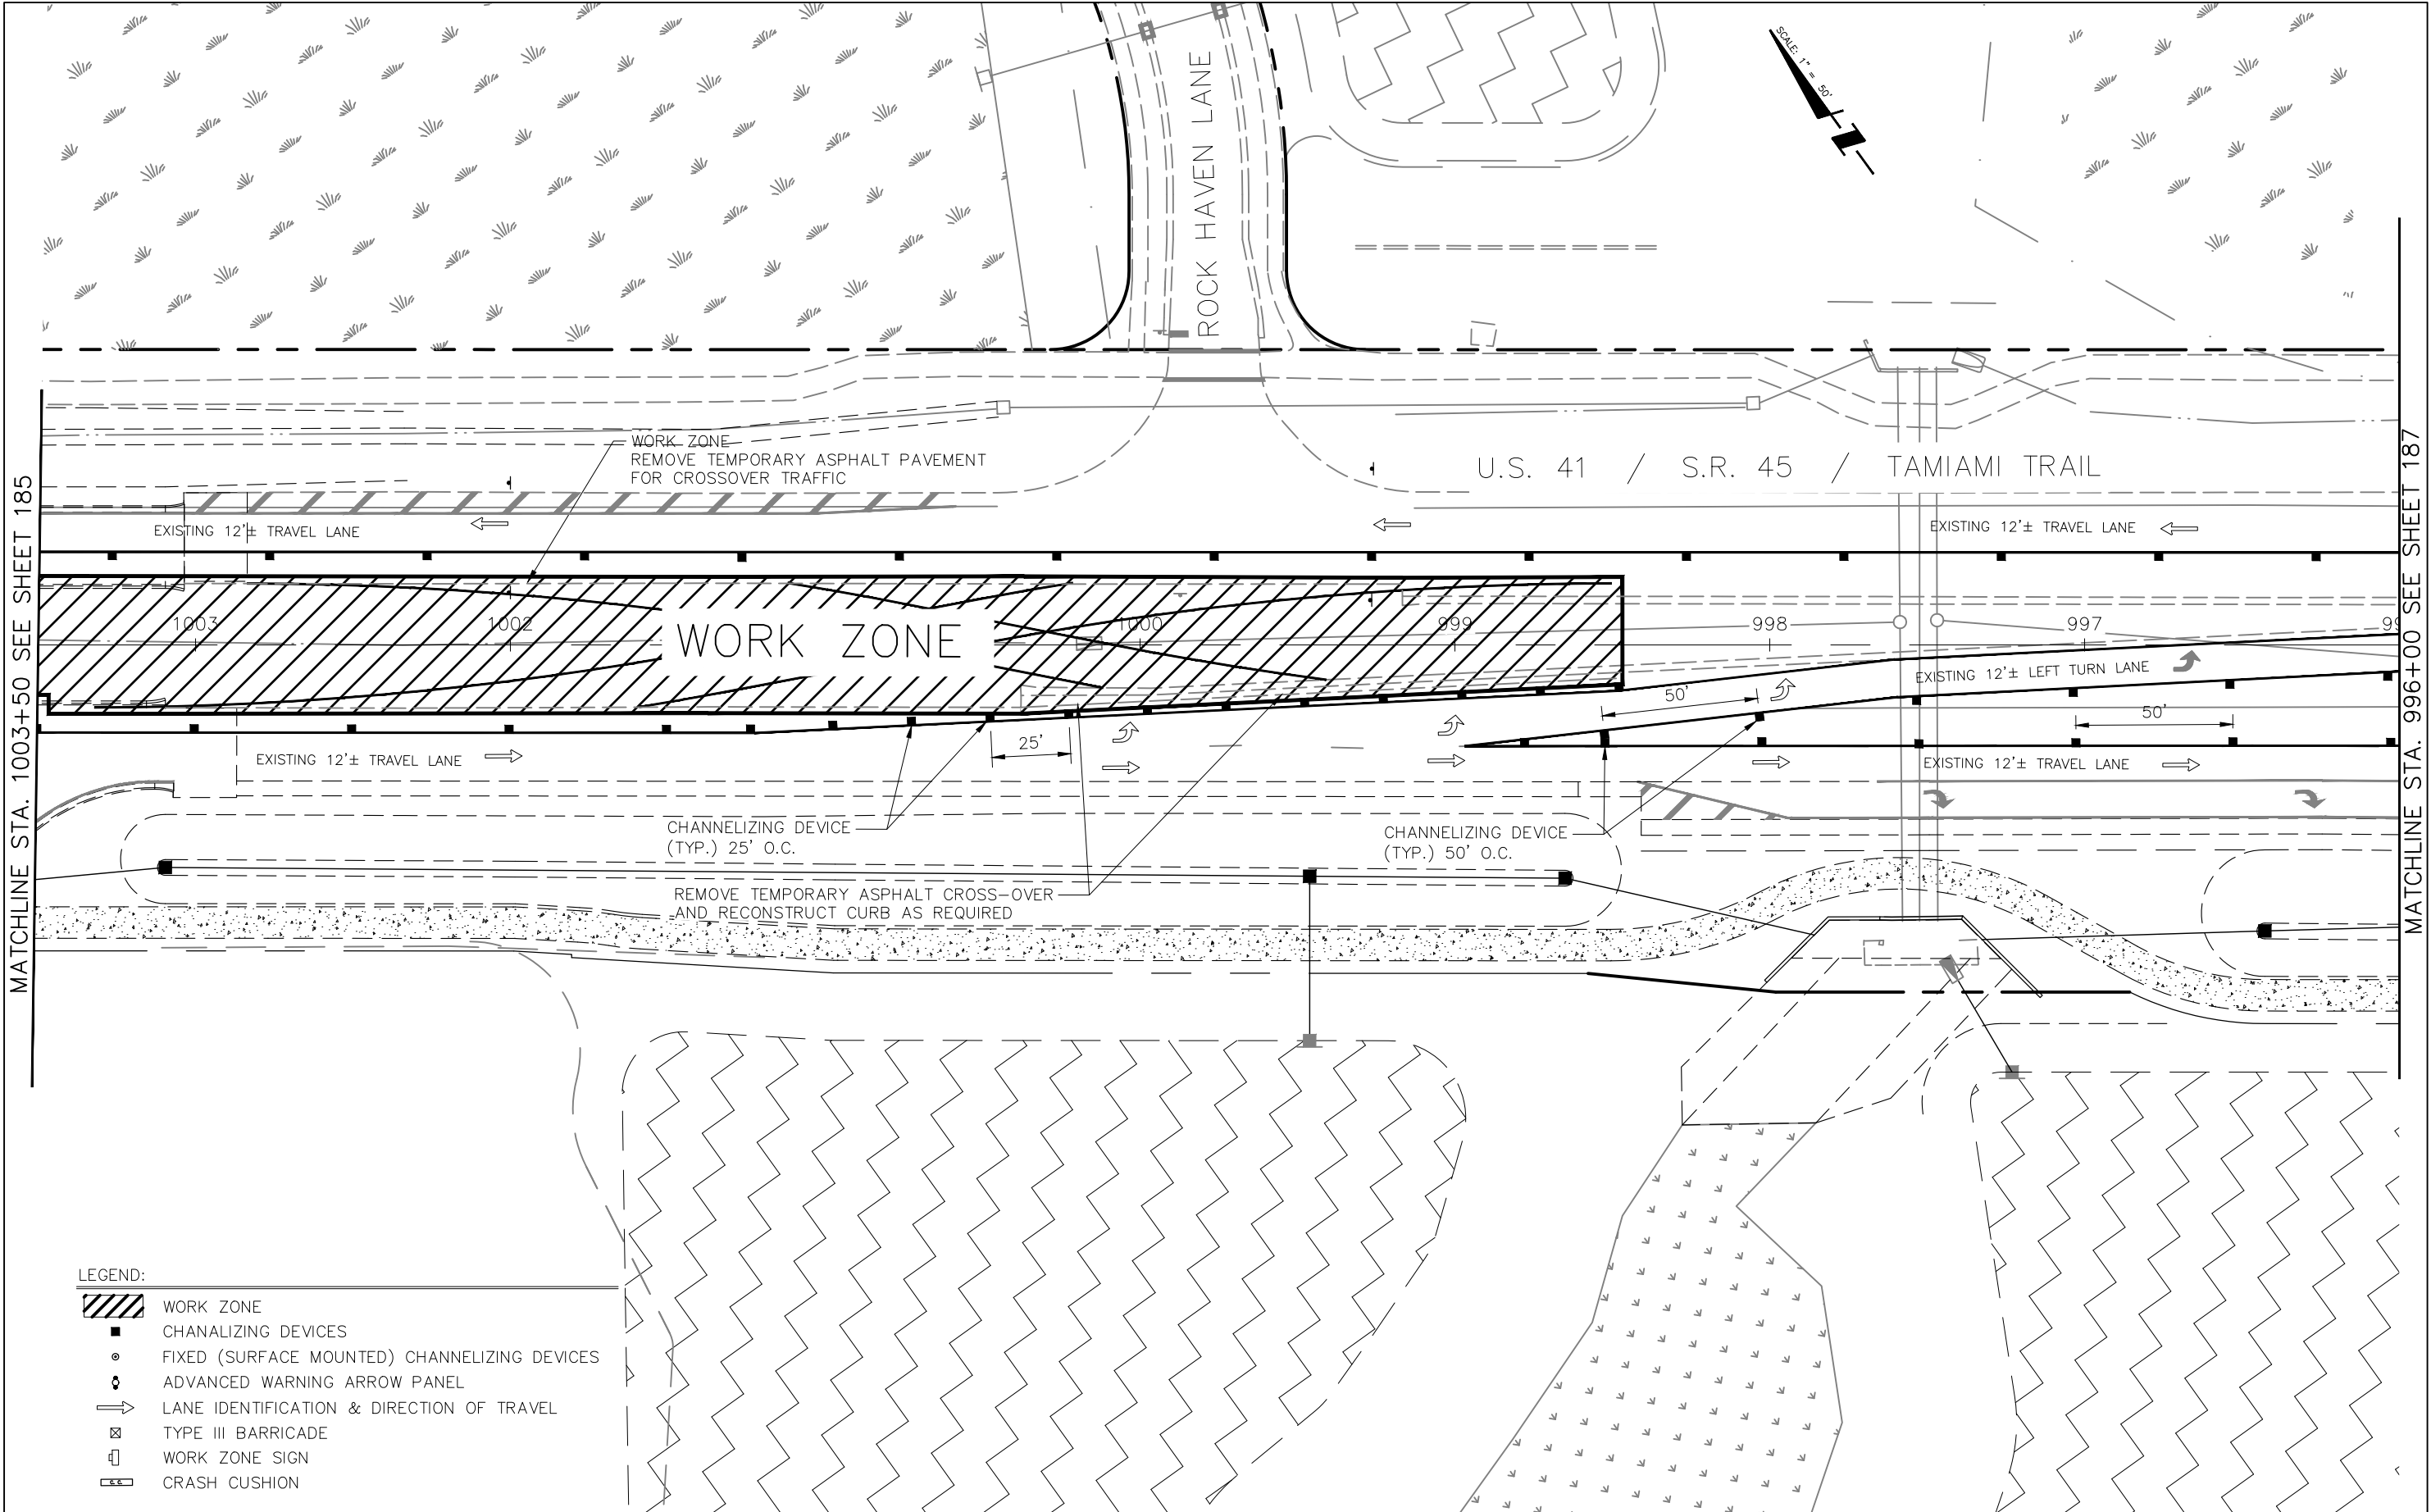


LEGEND:

- WORK ZONE
- CHANNELIZING DEVICES
- FIXED (SURFACE MOUNTED) CHANNELIZING DEVICES
- ADVANCED WARNING ARROW PANEL
- LANE IDENTIFICATION & DIRECTION OF TRAVEL
- TYPE III BARRICADE
- WORK ZONE SIGN
- CRASH CUSHION


REVISIONS				STANTEC CONSULTING SERVICES, INC. 6900 PROFESSIONAL PARKWAY EAST SARASOTA, FLORIDA 34240-8414 FBPE CERT. OF AUTH NO. 27013 KRISTOPHER A. WILHOIT, PE NO. 59549	STATE OF FLORIDA DEPARTMENT OF TRANSPORTATION			TEMPORARY TRAFFIC CONTROL PLAN PHASE 4	SHEET NO. 186
DATE	DESCRIPTION	DATE	DESCRIPTION		ROAD NO.	COUNTY	FINANCIAL PROJECT NO.		
					####	"SARASOTA COUNTY"	215616466		

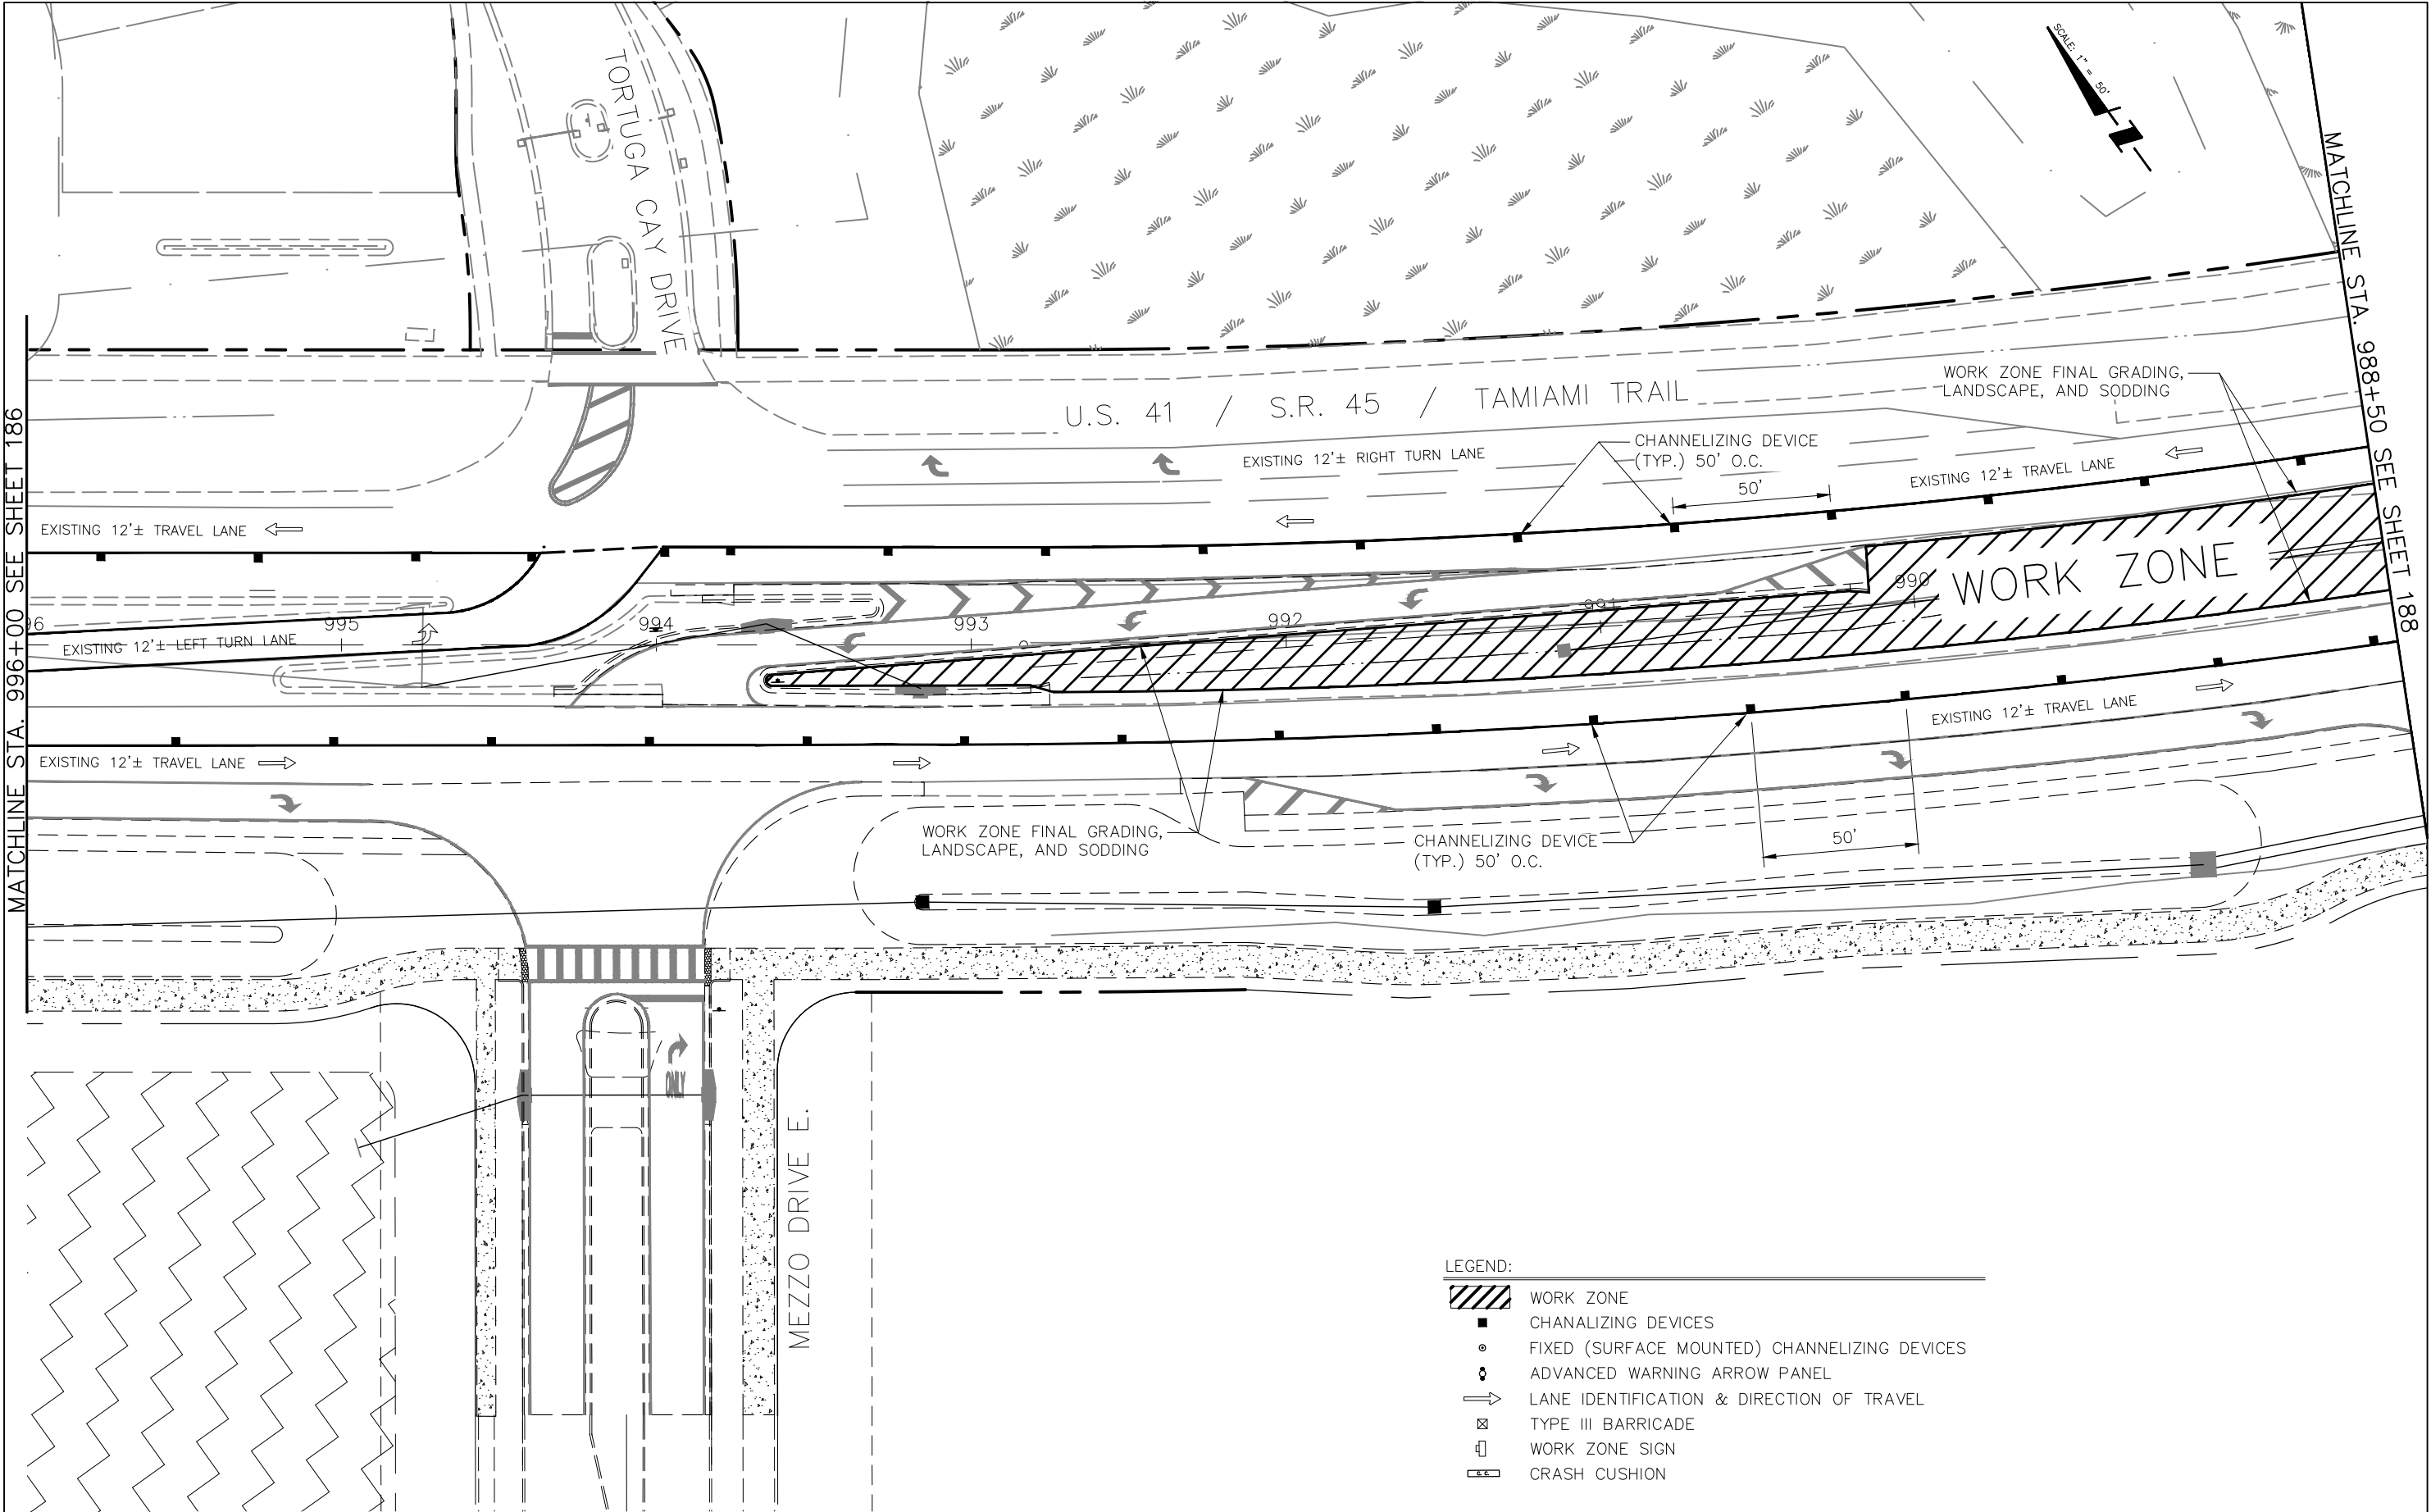

REVISIONS				STANTEC CONSULTING SERVICES, INC. 6900 PROFESSIONAL PARKWAY EAST SARASOTA, FLORIDA 34240-8414 FBPE CERT. OF AUTH NO. 27013 KRISTOPHER A. WILHOIT, PE NO. 59549	STATE OF FLORIDA DEPARTMENT OF TRANSPORTATION			TEMPORARY TRAFFIC CONTROL PLAN PHASE 4	SHEET NO. 187
DATE	DESCRIPTION	DATE	DESCRIPTION		ROAD NO.	COUNTY	FINANCIAL PROJECT NO.		
					####	"SARASOTA COUNTY"	215616466		

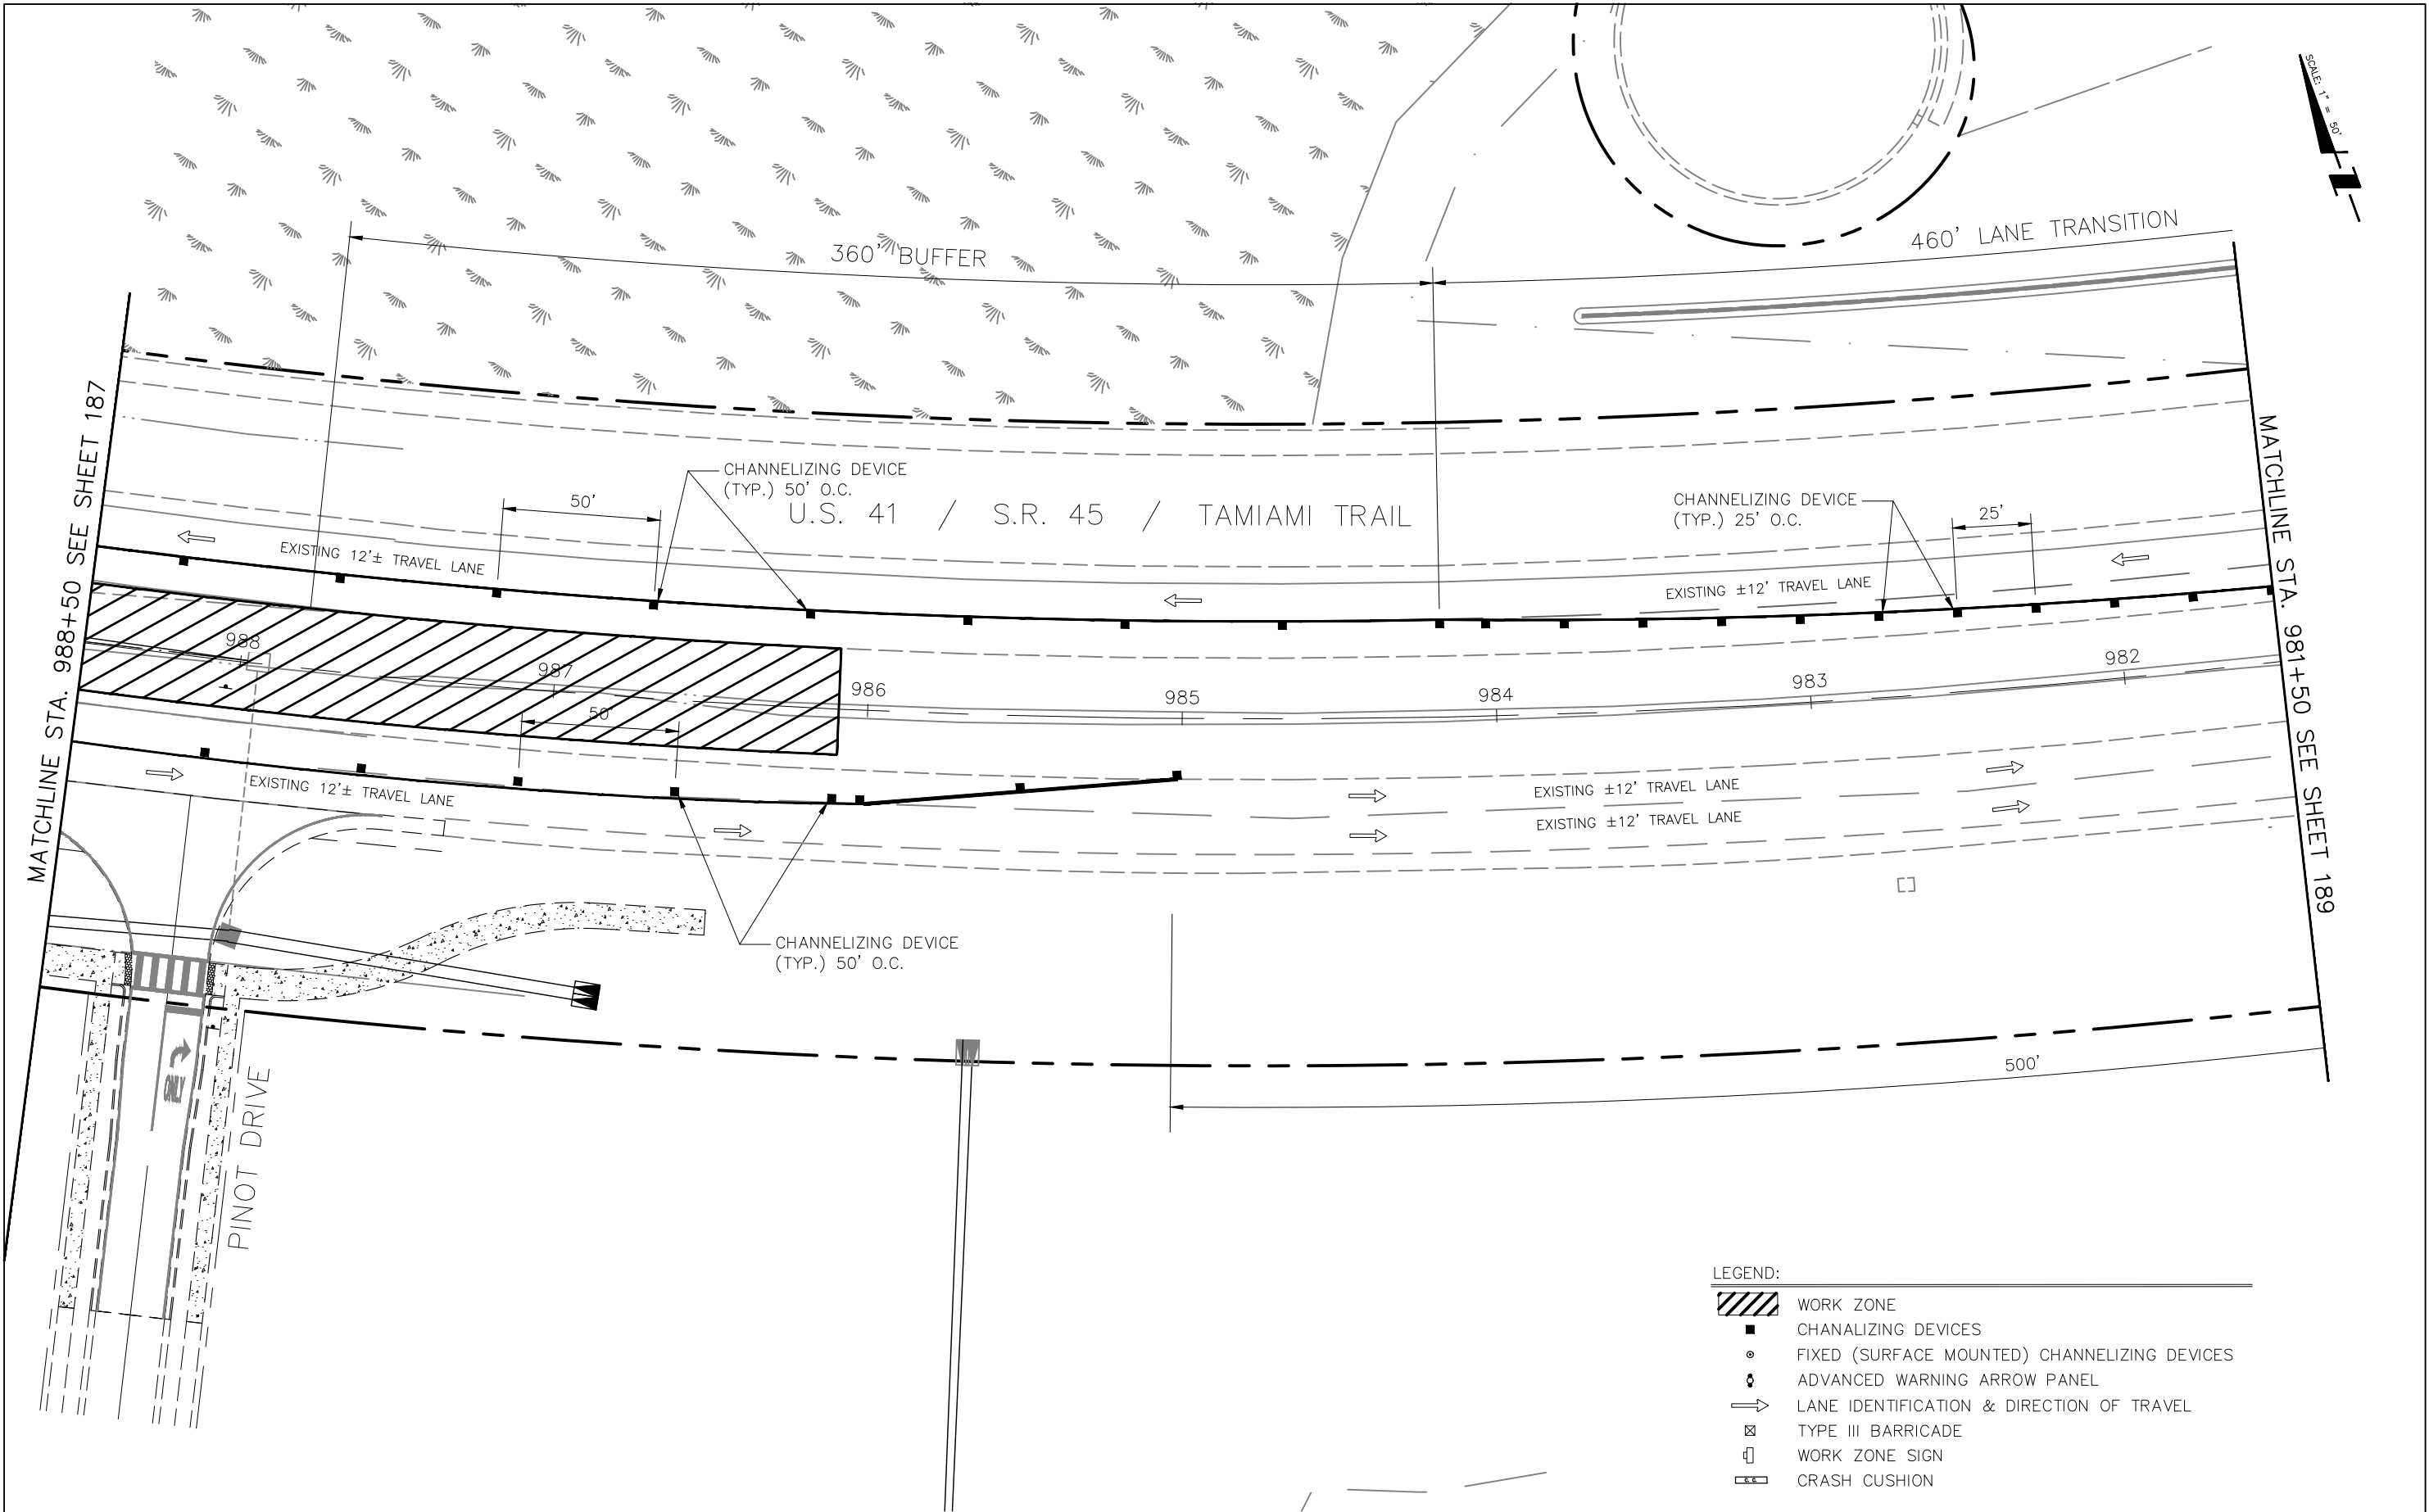

REVISIONS				STANTEC CONSULTING SERVICES, INC. 6900 PROFESSIONAL PARKWAY EAST SARASOTA, FLORIDA 34240-8414 FBPE CERT. OF AUTH NO. 27013 KRISTOPHER A. WILHOIT, PE NO. 59549	STATE OF FLORIDA DEPARTMENT OF TRANSPORTATION			TEMPORARY TRAFFIC CONTROL PLAN PHASE 4	SHEET NO. 188
DATE	DESCRIPTION	DATE	DESCRIPTION		ROAD NO.	COUNTY	FINANCIAL PROJECT NO.		
					###	"SARASOTA COUNTY"	215616466		

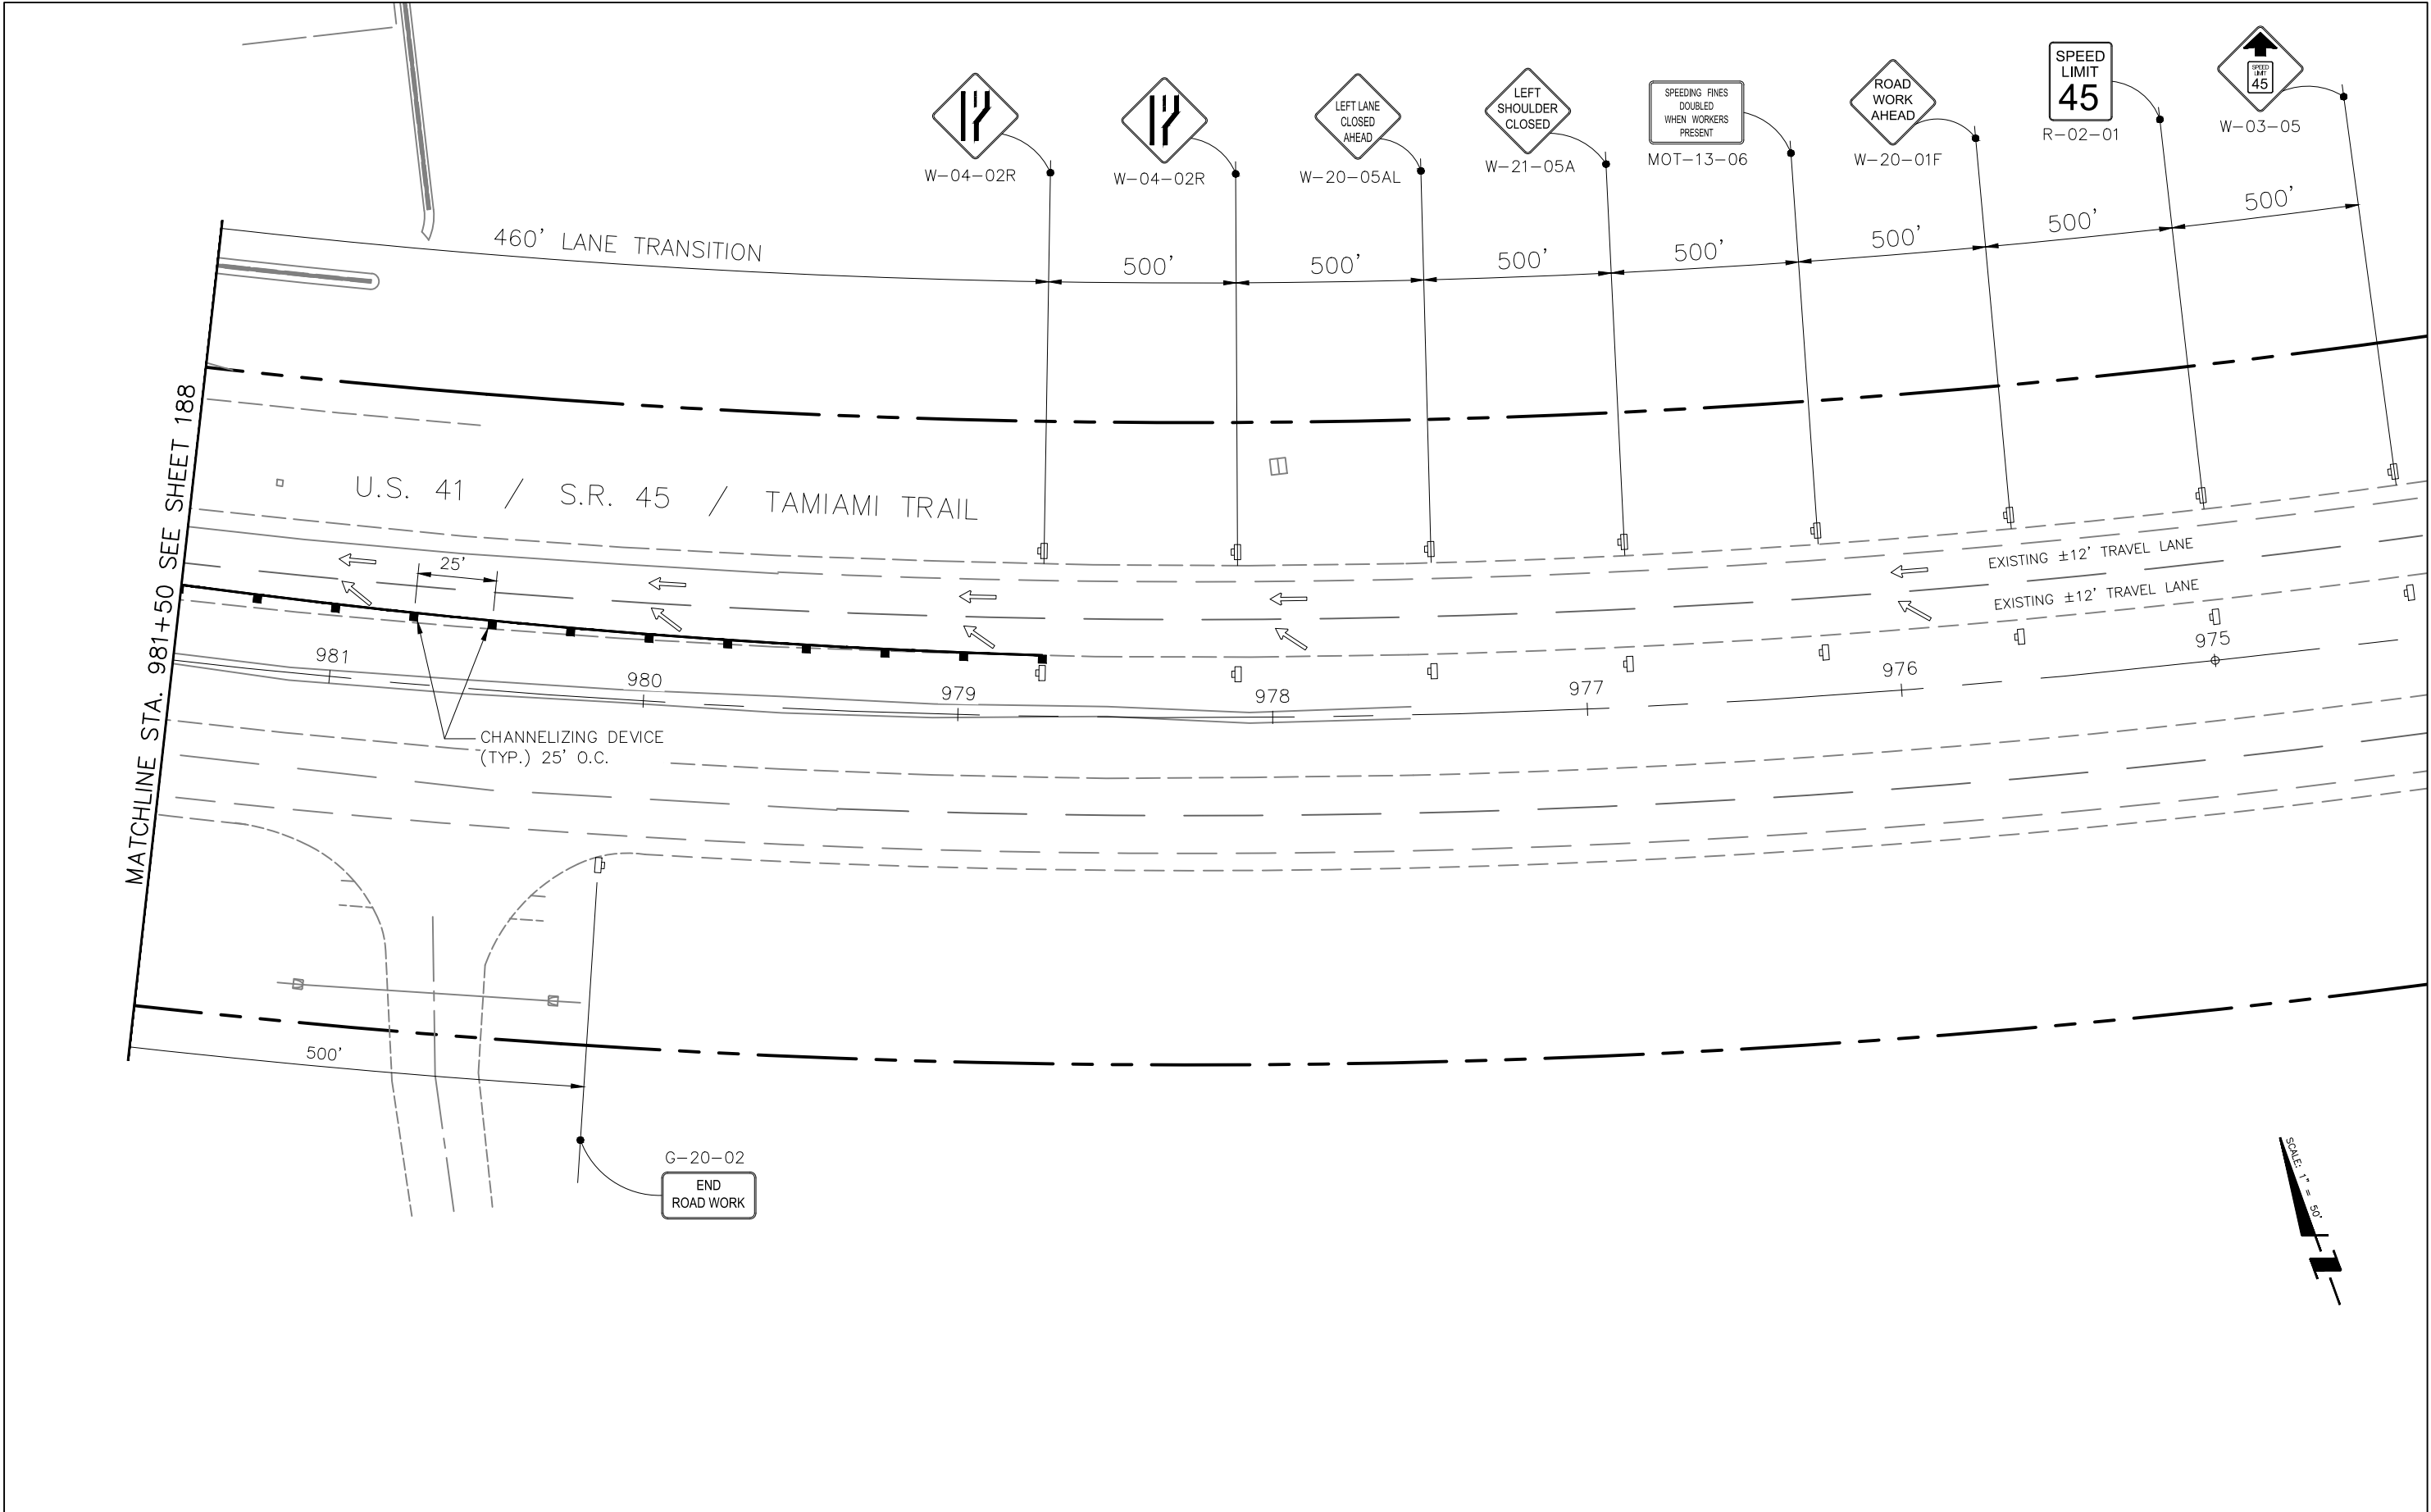

REVISIONS				STANTEC CONSULTING SERVICES, INC. 6900 PROFESSIONAL PARKWAY EAST SARASOTA, FLORIDA 34240-8414 FBPE CERT. OF AUTH NO. 27013 KRISTOPHER A. WILHOIT, PE NO. 59549	STATE OF FLORIDA DEPARTMENT OF TRANSPORTATION			TEMPORARY TRAFFIC CONTROL PLAN PHASE 4	SHEET NO.
DATE	DESCRIPTION	DATE	DESCRIPTION		ROAD NO.	COUNTY	FINANCIAL PROJECT NO.		189
					###	"SARASOTA COUNTY"	215616466		